


GRUNNMYND 1:50

SKÝRINGAR:


- KALT VATN
- - - HEITT
- KRANI KALT VATN
- - - HEITT
- ⊗ SÆTISLOKI
- ⊗ RENNISLOKI
- " — MED SPINDLI UPPUR JÖRD
- ⊗ EINSTREYMISLOKI
- VATNSMÆLIR

ATH.

PLASTPIPA UTANHÚSS  
 GALV. P. INNHÚSS  
 BALLOEIX RENNILOKAR SÉU VID HVERT TÆKI  
 FRÁGANGUR INNTAKS OG LOFTPÚÐAR  
 SAMKV. FORSKR. VATNSVEITU REYKJAVÍKUR.

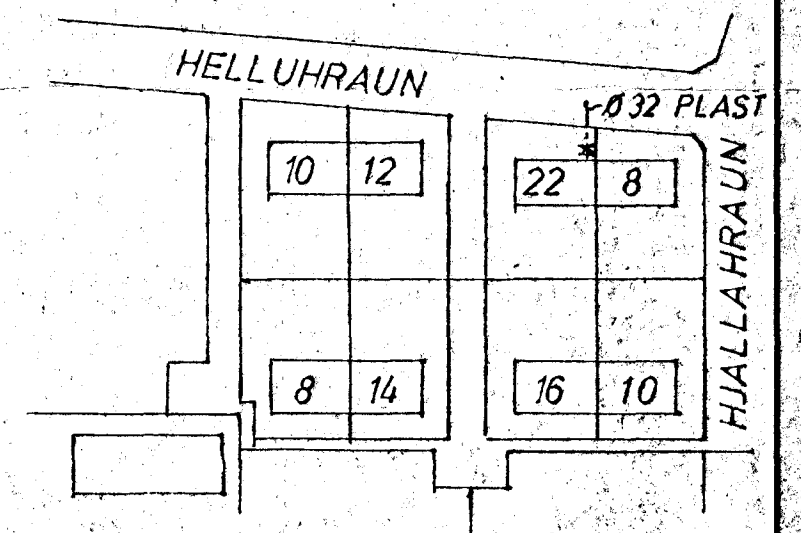

AFSTÖÐUMYND 1:2000

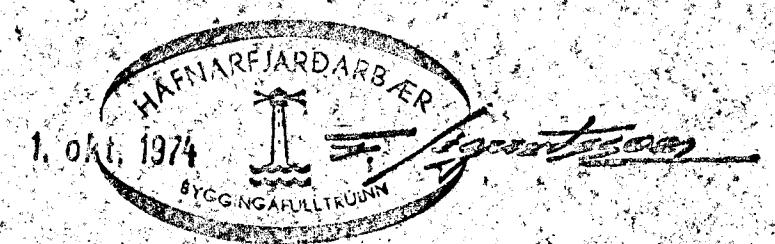

HELLUHRAUN 22 HAFNARFIRÐI	MÆLIKVARDI 1:50 1:2000	VERK 7208	TEIKN NR 5
VATNSLÖGN	Hannað: [Signature] Teiknað: [Signature]	Yfirfarið: Samb: [Signature]	DAGS DES. 72
JÓHANN GUNNAR BERGPÓRSSON VERKFR MVF KÖLDUKINN 9 - HAFNARFIRÐI - Sími 52895	BREYTT		