
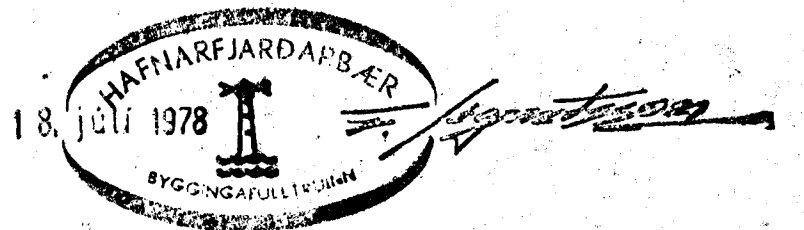


AFSTAÐA 1:500

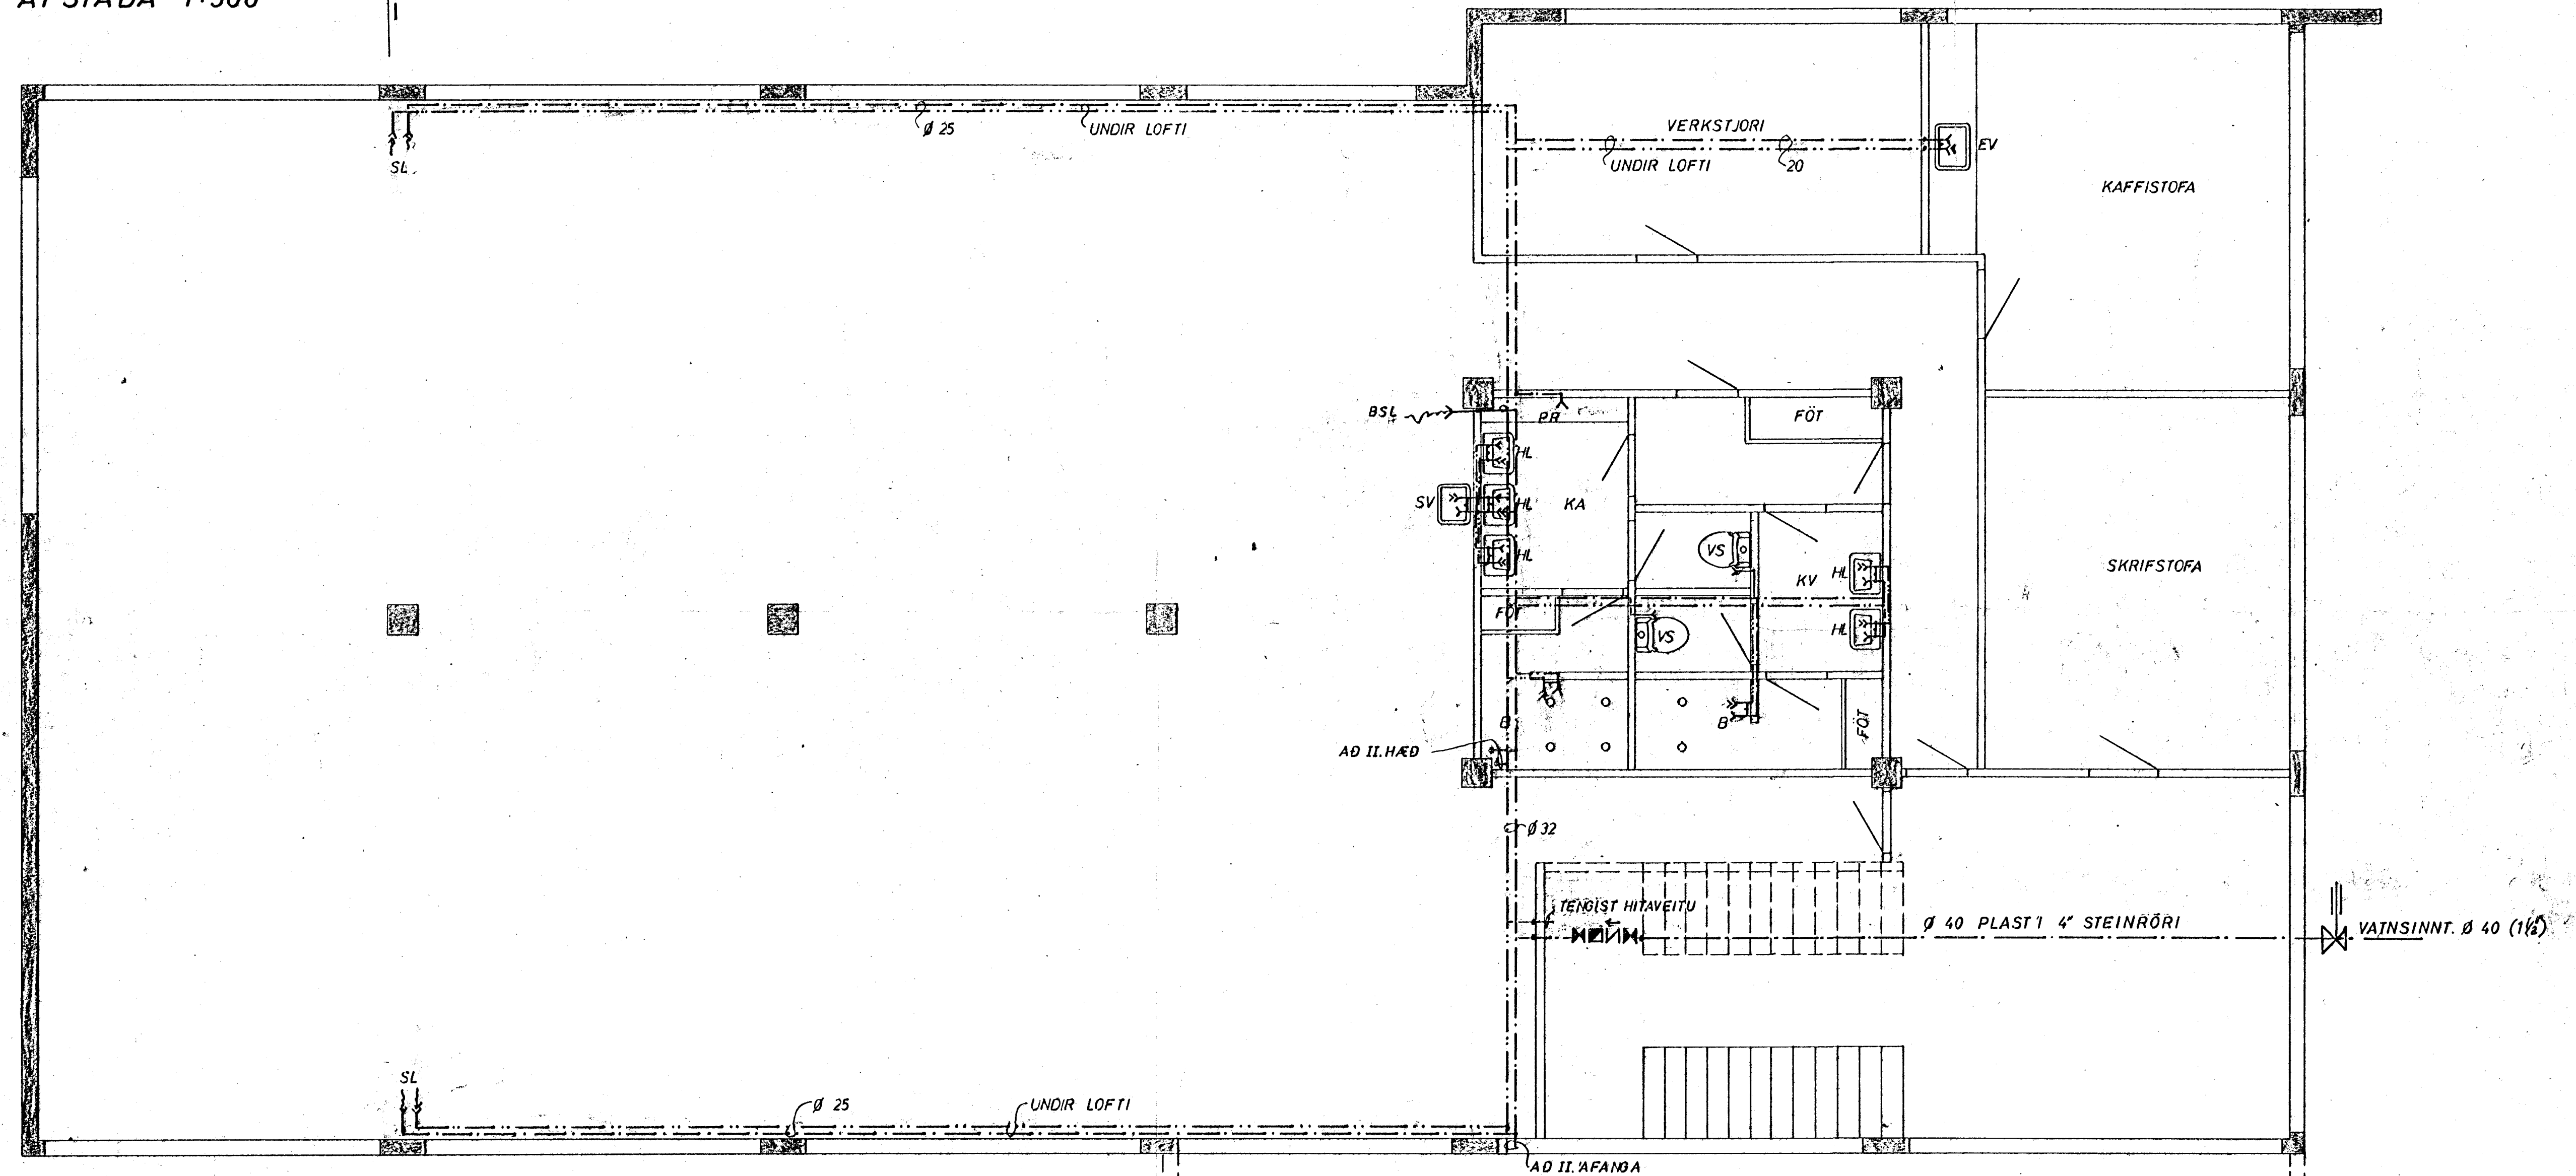

HELLUHRAUN 2 A I AFANGI	MÆLIKVÁRDI 1:50	VERK 7320	TEIKN NÚM 23
VATNSLÖGN - GRUNNMYND	Hannað: 2/8 Teiknað: 2/8	Yfirfarið: J.G.B. Samb: J.G.B.	DAGS JÚNÍ 78
JÓHANN GUNNAR BERGPÓRSSON VERKFR MVFI STRANDGÖTU 11 - HAFNARFIRDI - Sími 53315	BREYTT		