


OFNATATLA


OPN. NR.	VALIN OPNAGEYRD	LENGD CM	HÆB. CM	TENGINGAR A-B	HITAGJÖP KCAL/H
1.1	PANEL TÝSALMUR	100	100	A - B	1880
1.2	"	200	100	C - D	2345
1.3	"	160	100	C - D	1880
1.4	"	480	60	C - D	2960
1.5	"	200	75	C - D	1785
1.6	"	180	75	A - B	1610
1.7	"	100	100	A - B	1185

ALDUR PRÁBANGUR SKV. KRÖDUGERÐUM.

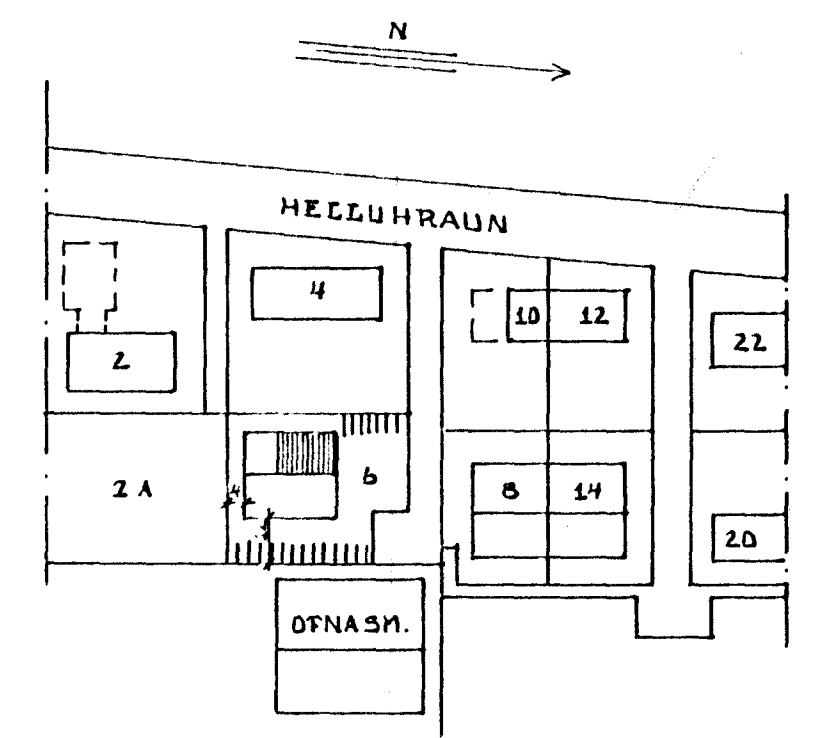


AFSTÖÐUMYND 1:2000

GRUNNMYND 1:50

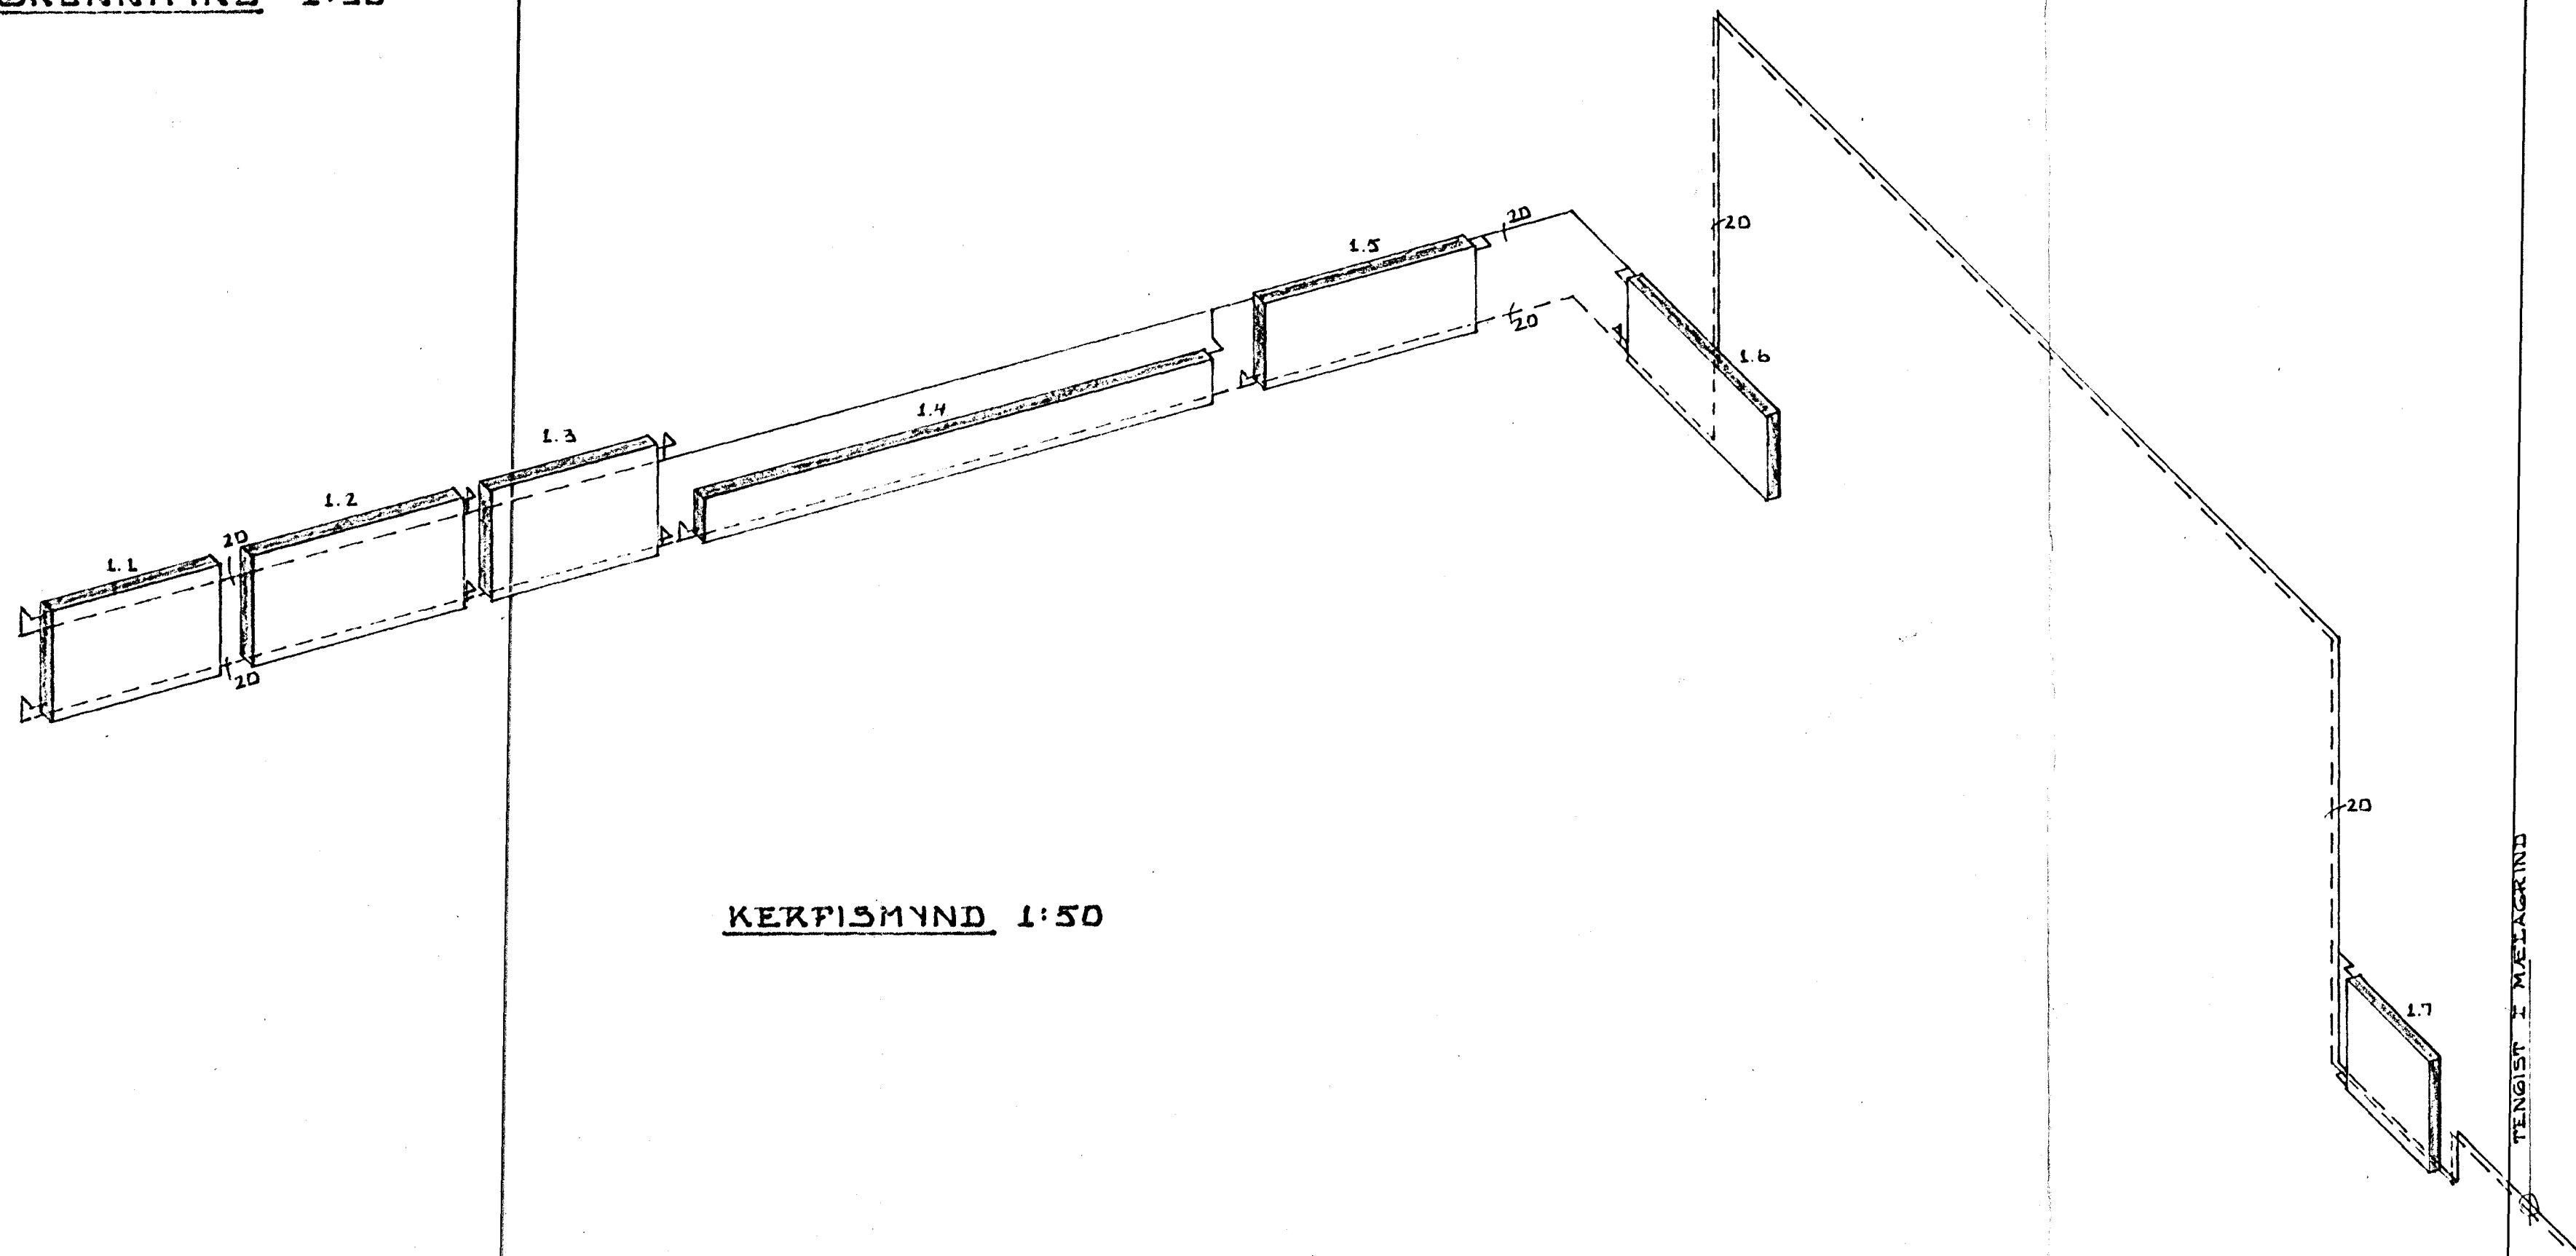

KEKFIÐMYND 1:50

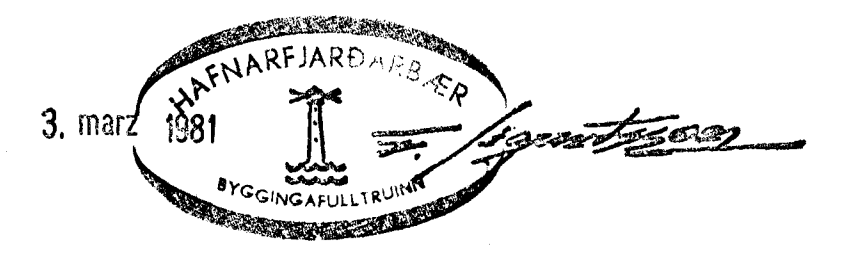

HELLUHRAUN 6, HAFNARFIRÐI.		DAGS. 11-02-81
HITAKERFI		HANNAÐ KS
		TEIKNAD SS
MELIKVARDI: 1:50, 1:2000		VERK NR. ÞEDAKUR
BYGGDAVERK <i>Hafnarfjörður E.F.F.</i>		8102-02
BRÉIDVANGI 10, HAFNARFIRÐI, Sími 52810 OG 54643		TEIKN. NR.
		-01