


Úr Gildi

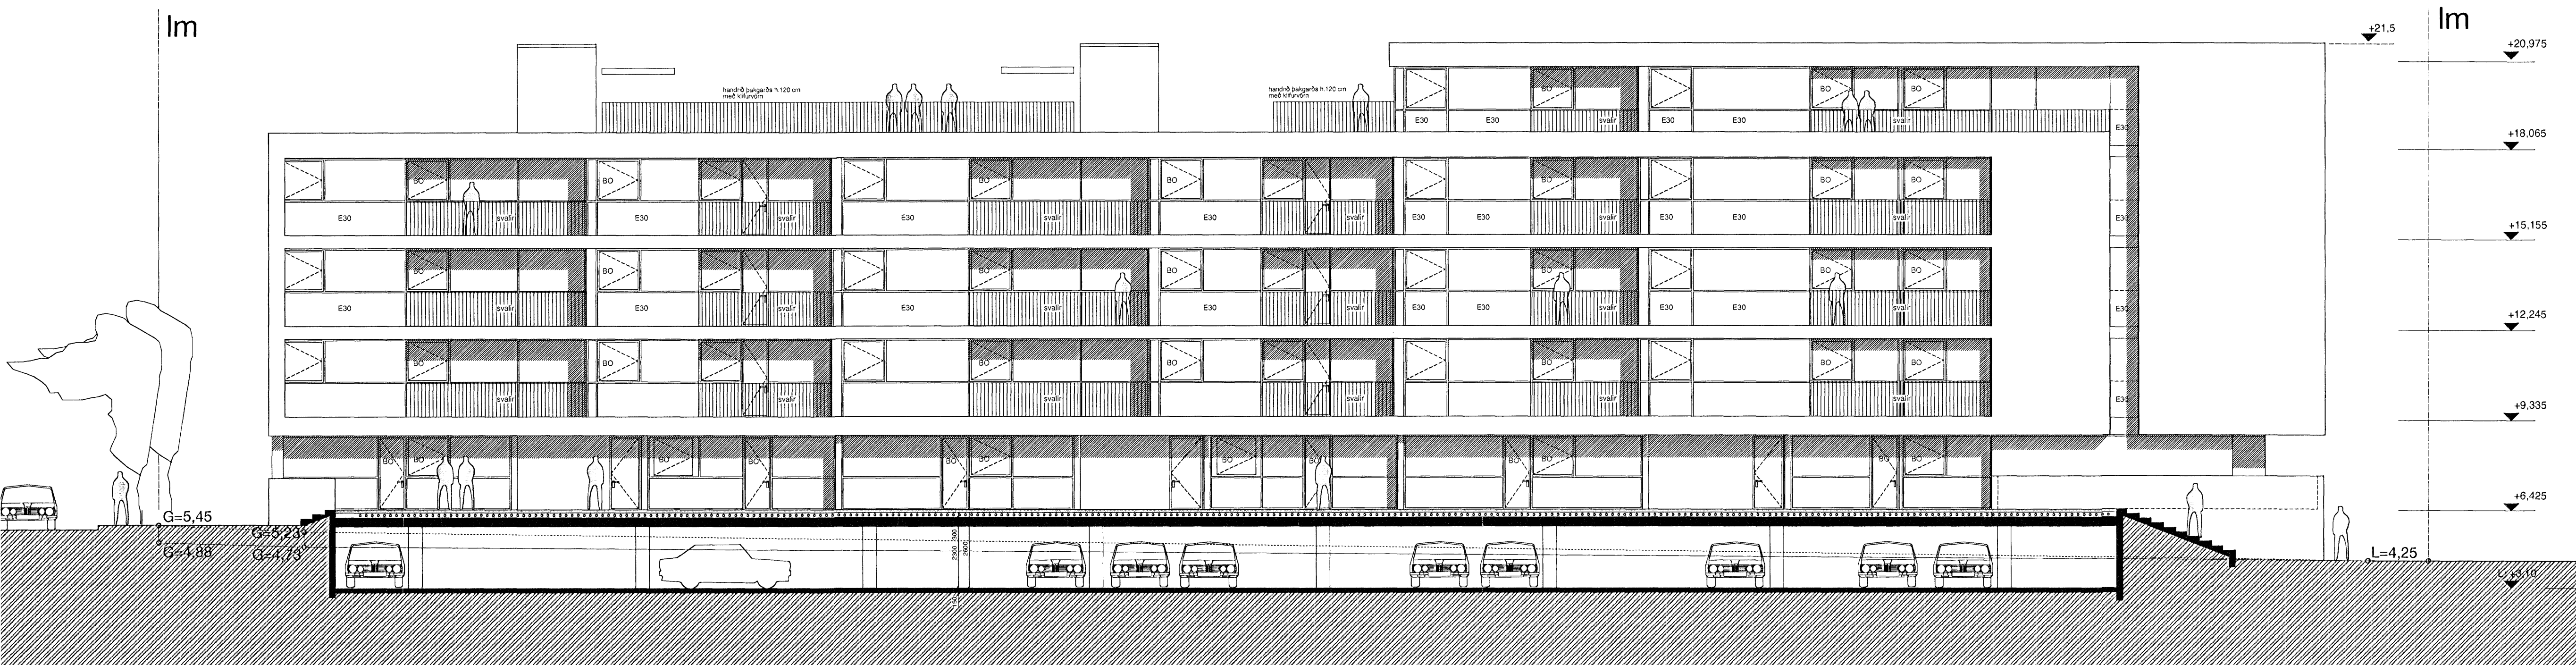

útlit Norðurbakki 7 - Austur



útlit Norðurbakki 7 - Vestur

	K
	J
	I
	H
	G
	F
	E
	D
	C
	B
	A

húðarkátar 20.11.07
 hannað, búið, útlit, haus 20.05.08
 opnarlag lög, skjalveggjar jarðh. fjart. 20.03.08
 BREYTING: DAGS

norðurbakki 7-9

TEKNI NR NB 2.08 - C

TEKNI NR	06006
DAGS	20.11.07
MYN.	1 : 100

Páinar Kristmundsson arkitekt 0904553269

PK-ARKITEKTAR EHF.
 LYNGHÁLS 4 REYKJAVÍK 101
 NETFÓÐI: pkn@pk.is TEL: 595 4400 FAX: 595 4499
 EYKT EHF
 LYNGHÁLSI 4 110 REYKJAVÍK ÍSM: 595 2400 FAX: 595 4499