


Samþykkt á fundi skipulags- og byggingafulltrúa
 05. DES. 2007
 Bjarki Jóhannsson
 Skipulags- og byggingarfulltrúi


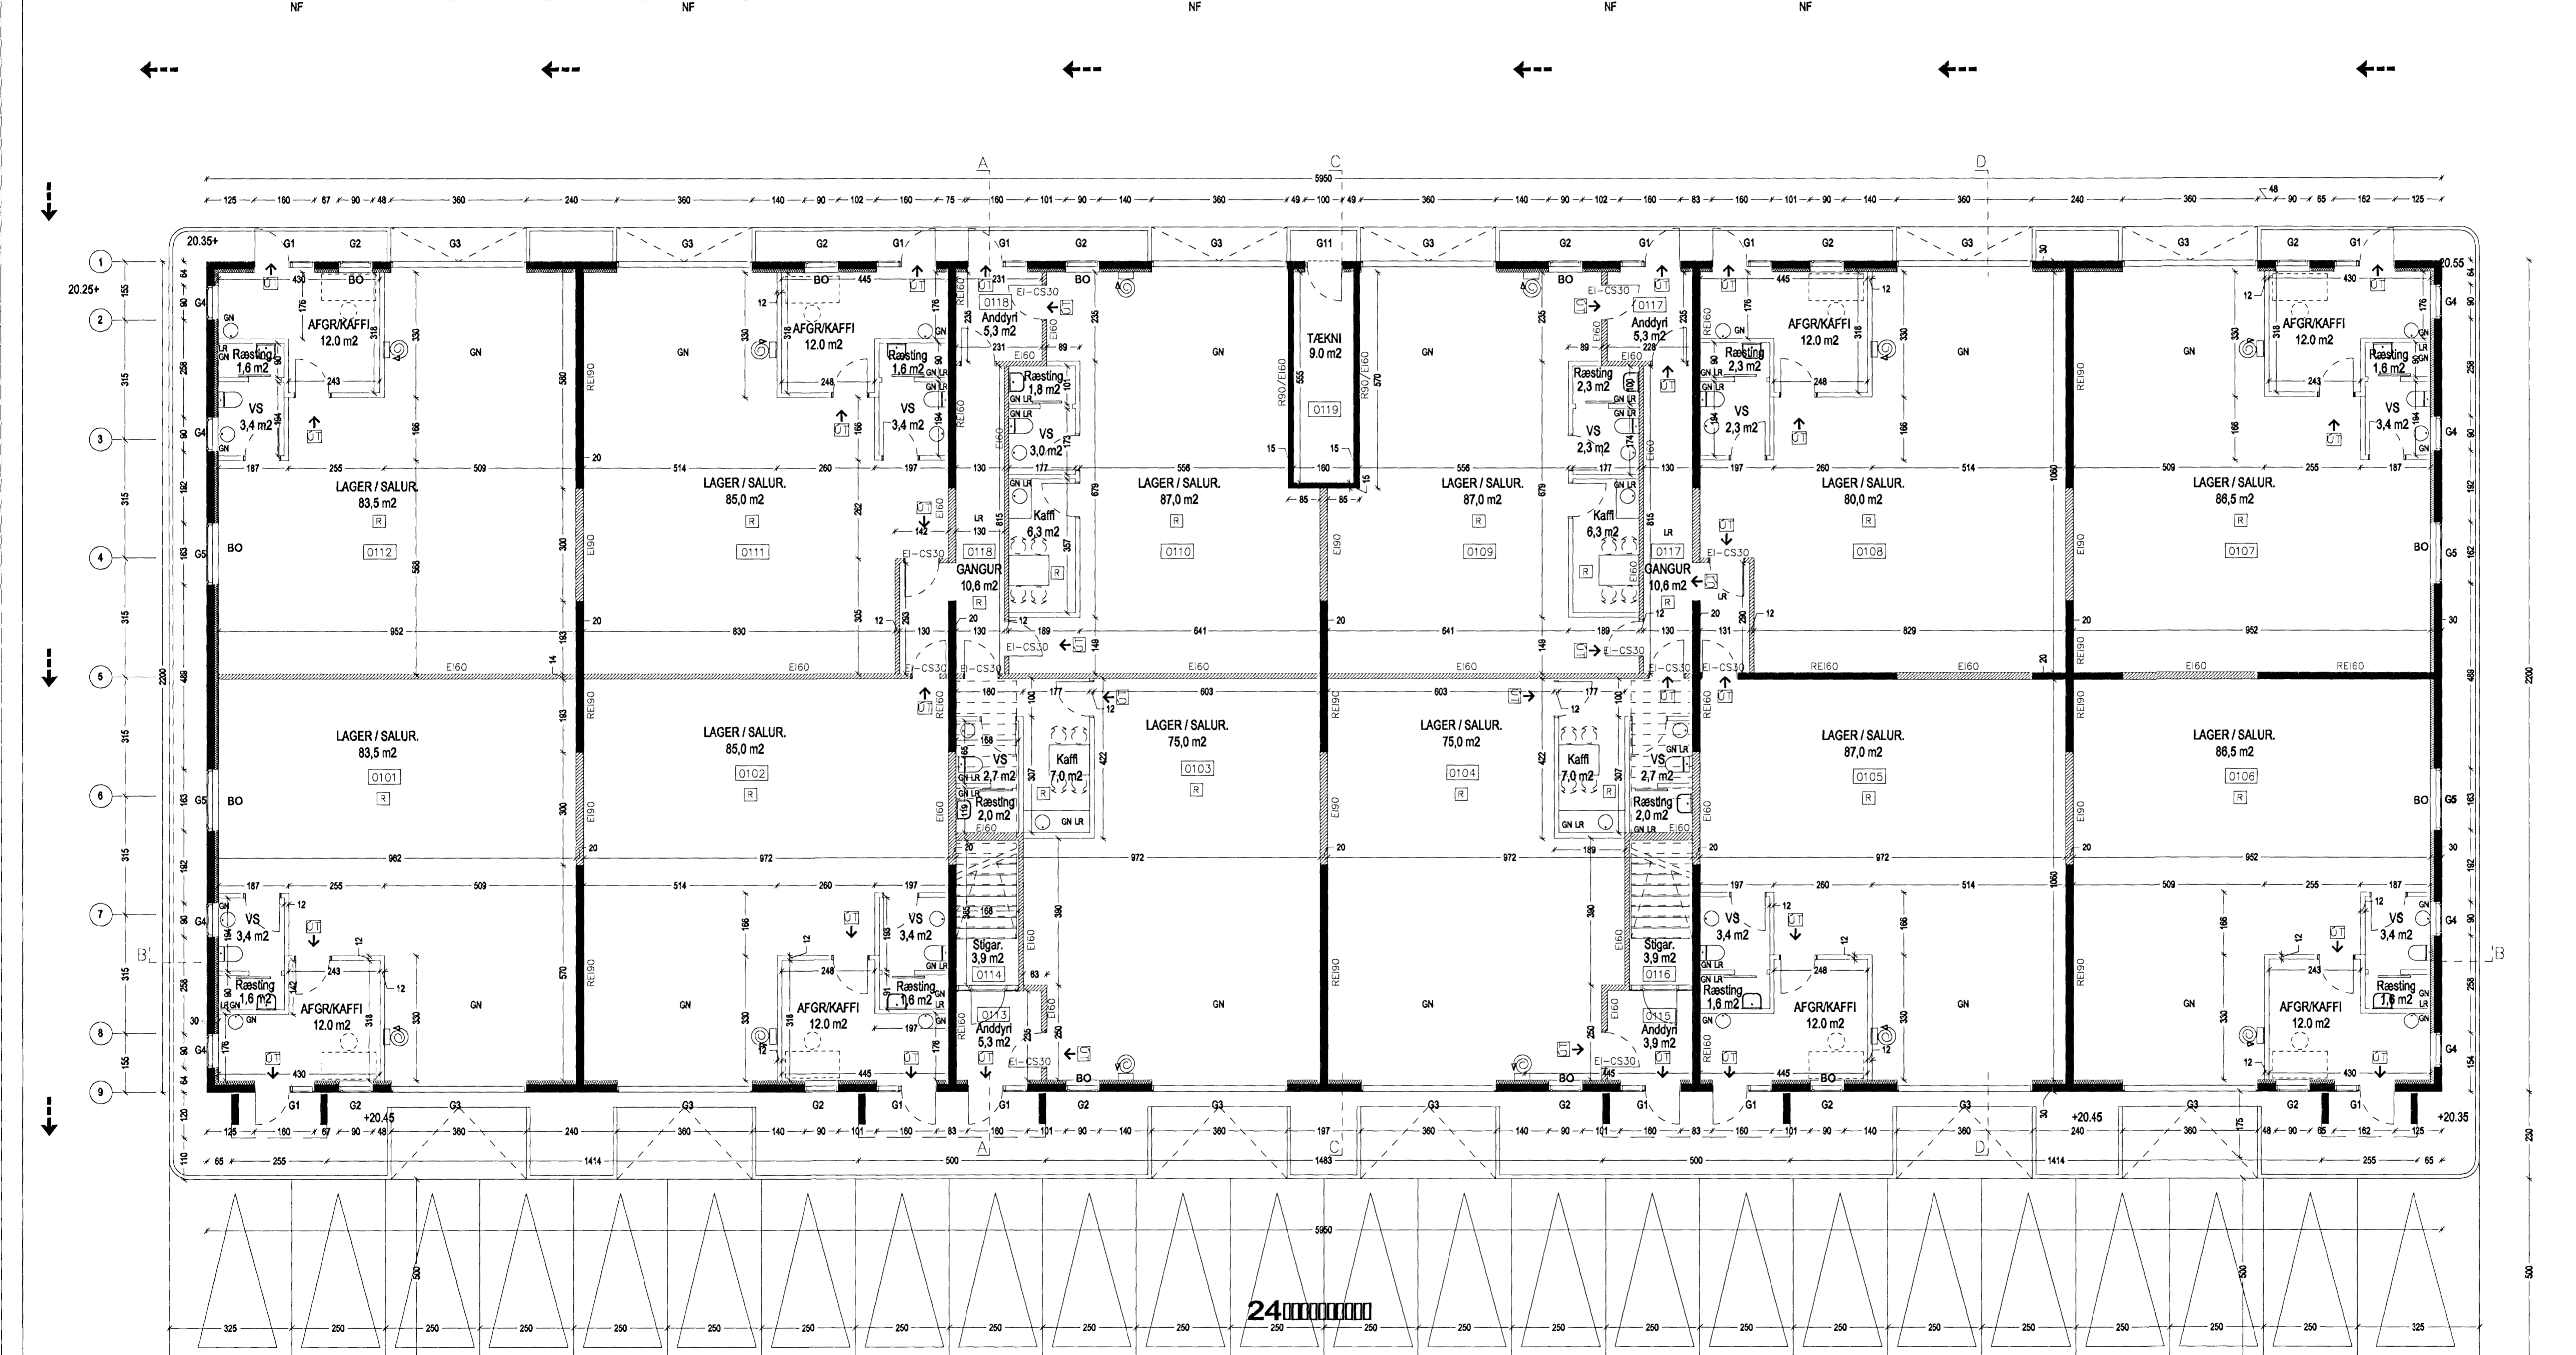


C:
 B:
 A: Fjölgun eignarniluta og bílastæða. 15.11.2007
 BREYTINGAR: DAGS:

VERKLAUP: VAD Fastignáttág ohf.
SUÐURHELLA 6
220 HAFNARFIRÐI
 ADALUPPDRÁTTUR
 GRUNNMÝND 1 HÆÐAR

VERK: SUDH 0647
 KVARDI: 1:100 TEIKNAD: DMM
 DAGS: 29.01.2007 SKRÁ: 0647.DWG

ÚTI INNI
ARKITEKTAR
 ÞINGHOLTSSTRÆTI 27 101 REYKJAVÍK
 Símar 5527660 & 5827660 FAX 5527661
 NEFFANG VEFFANG u@u.is http://www.u.is
 BALDUR Ó. SVAVARSSON ARKITEKTAR FAJ
 JÓN ÞÓR ÞÓRVALDSSON ARKITEKTAR FAJ
 TEIKNINGANR. **A-0101** BREYTING: **A**

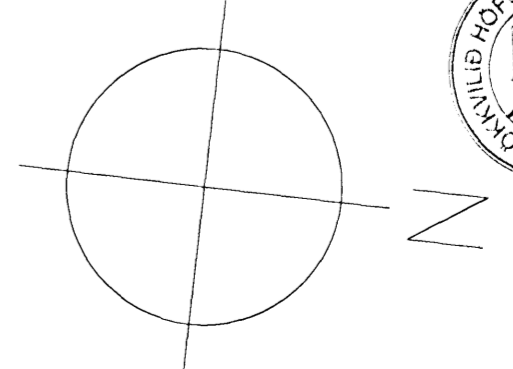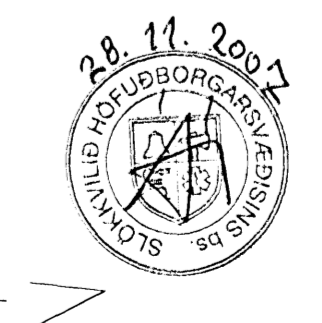

Umferðarfléttur eru málkaðir.