



SNID B-B 1:100

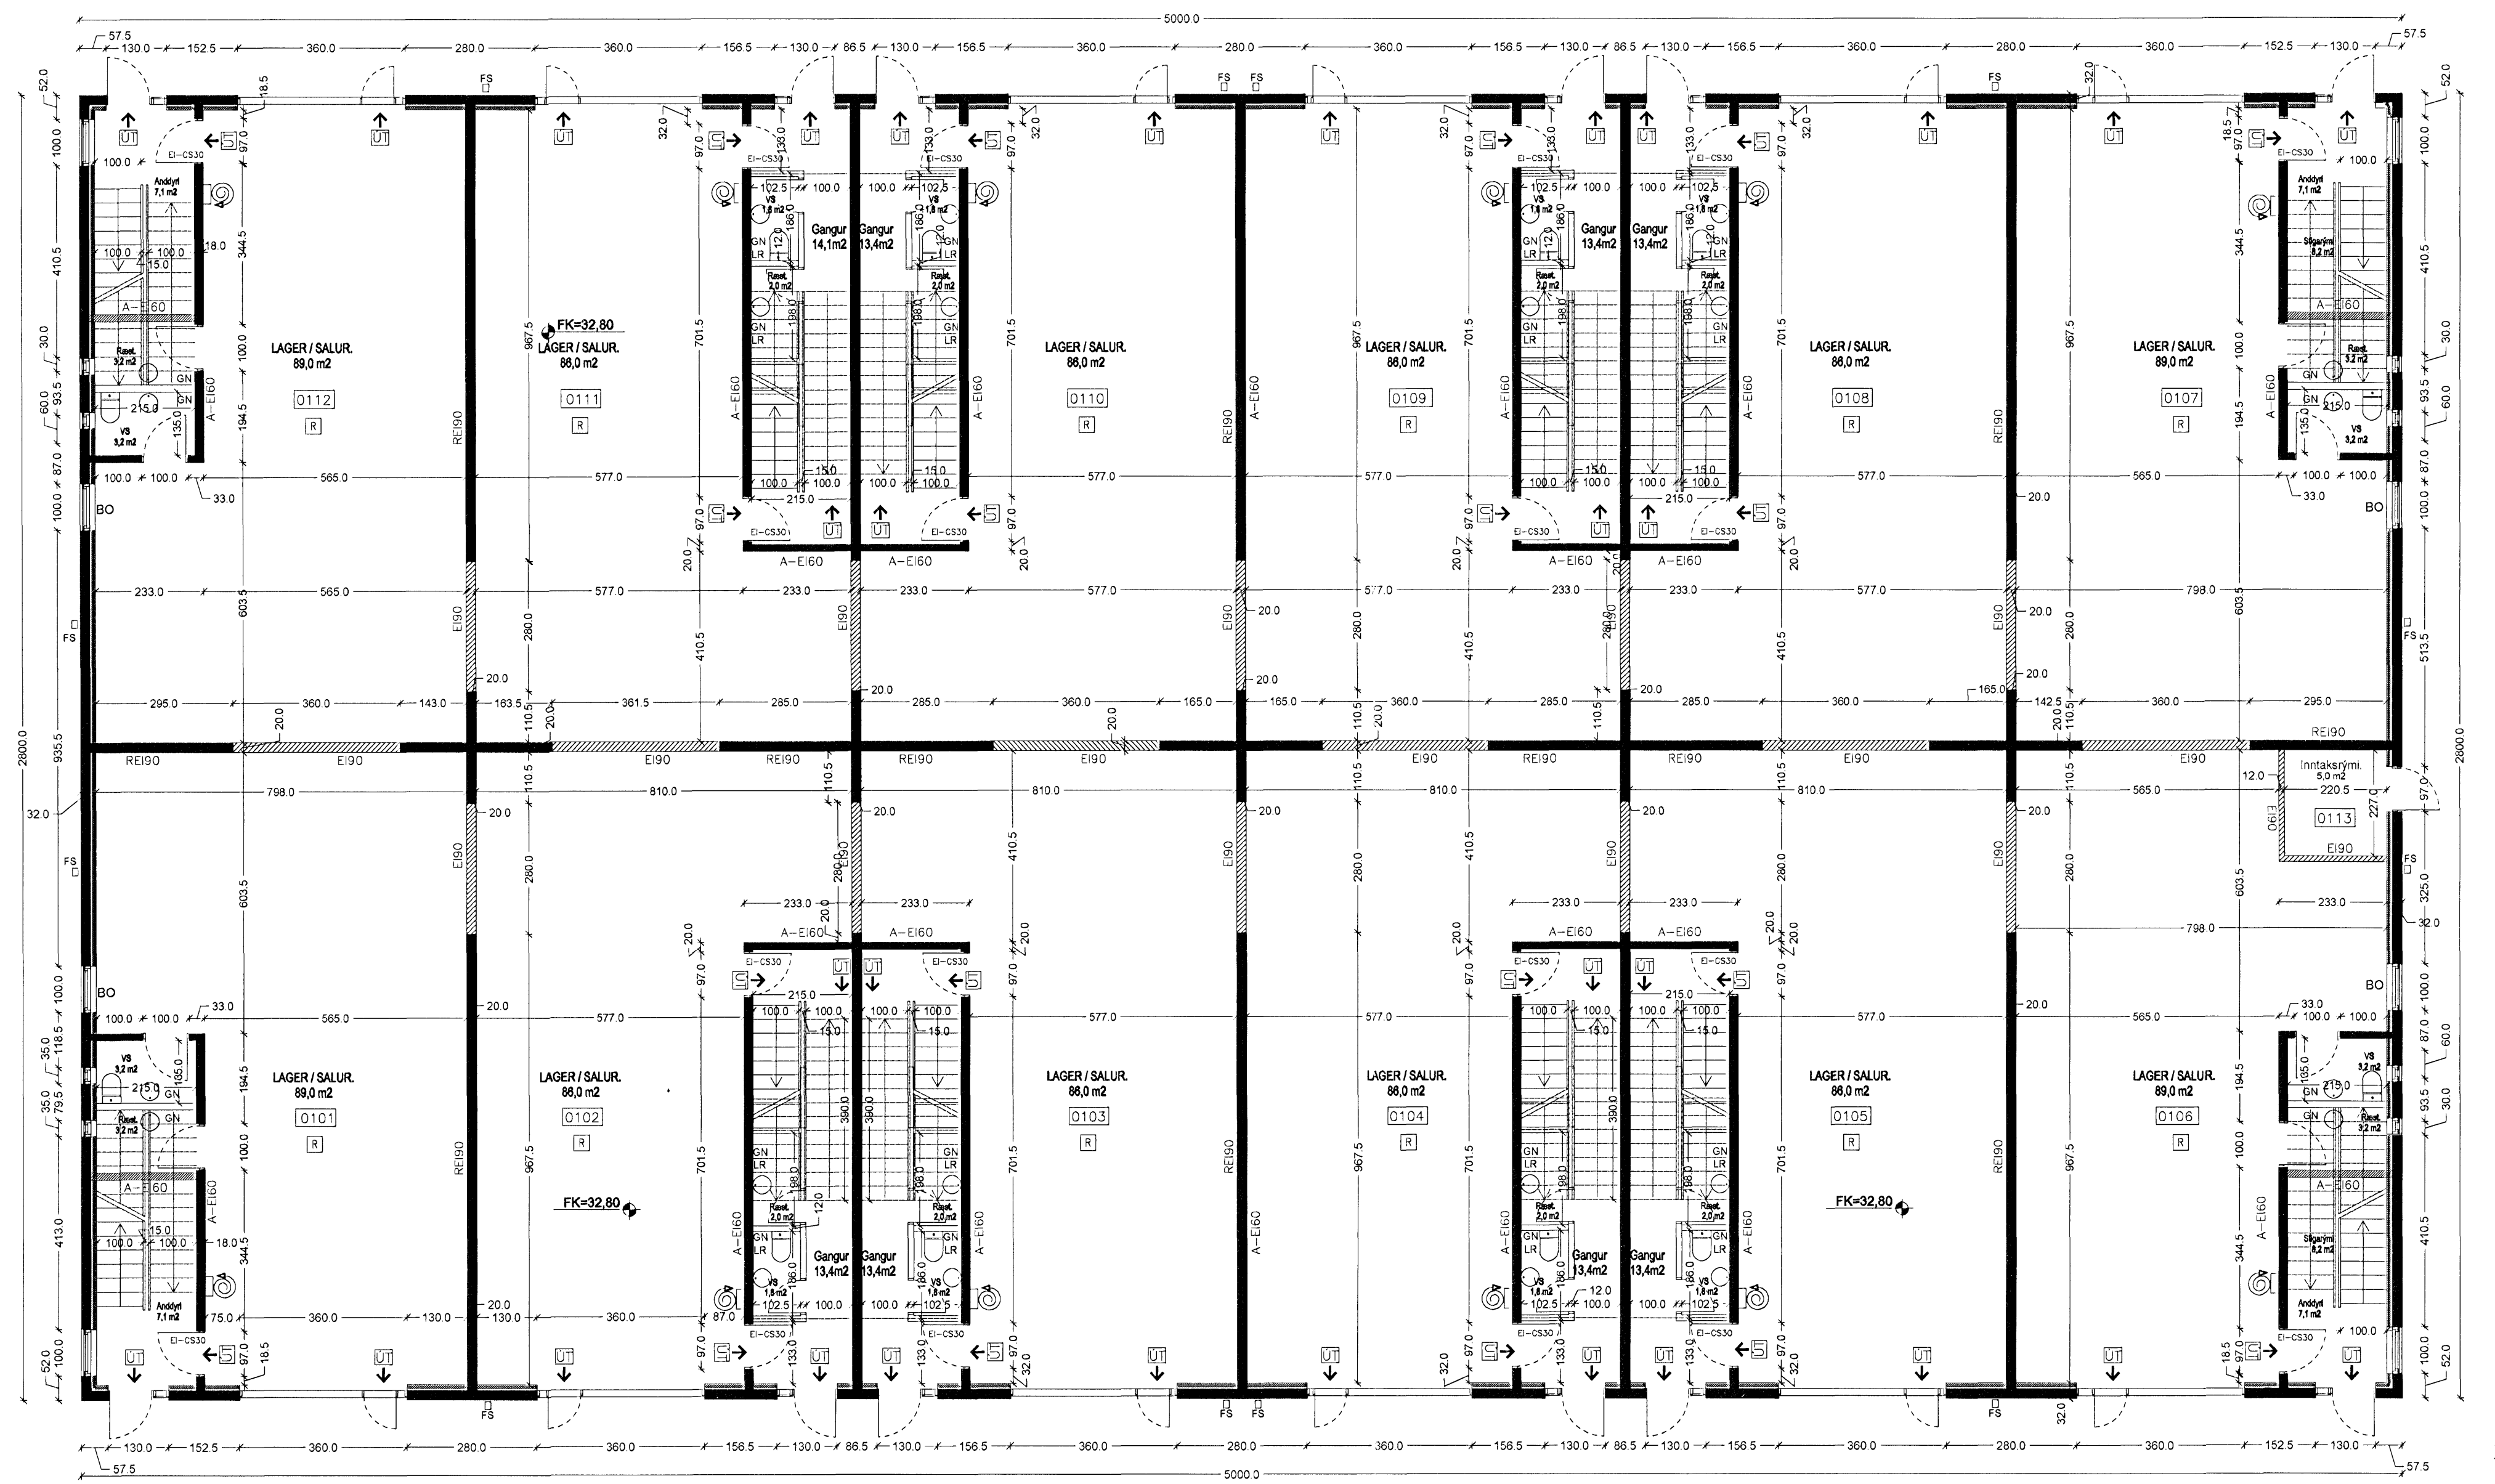

GRUNNMYND 1 HÆÐAR 1:100

VERKKAUPI: M 16 ehf. KT: 550507-1290

ÁLFHELLA 13,
221 HAFNARFIRÐI.

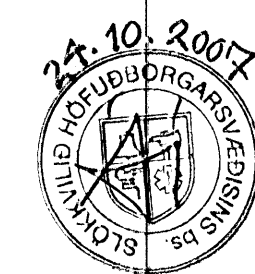

GRUNNMYND 1 HÆÐAR
SNEIDING B-B

VERK: ALFH 0754

KVARÐI: 1:100

DAGS: 24.09.2007

TEIKNAD:

SKRÁ:

ÞMM

0754.DWG

ÚTI INNI

ARKITEKTAR

ÞINGHOLTSTRÆTI 27

SÍMAR 5627660 & 5627660

NETFANG

VEFFANG

BALDUR Ó SVAVARSSON

120357-5149

JÓN ÞÓR ÞORVALDSSON

021258-7579

TEIKNINGANR:

A-0101

101 REYKJAVÍK

FAX 5627661

http://www.uti.is

ARKITEKTAR FÁI

ARKITEKTAR FÁI

BREYTING:

HEILBRIGDISEFTIRLIT
HAFNARFJARDAR-
OG KÖPVOGSSVÆÐIS
Gæðingur 7 - 21/10/07