



SNÍÐMYND C-C 1:100

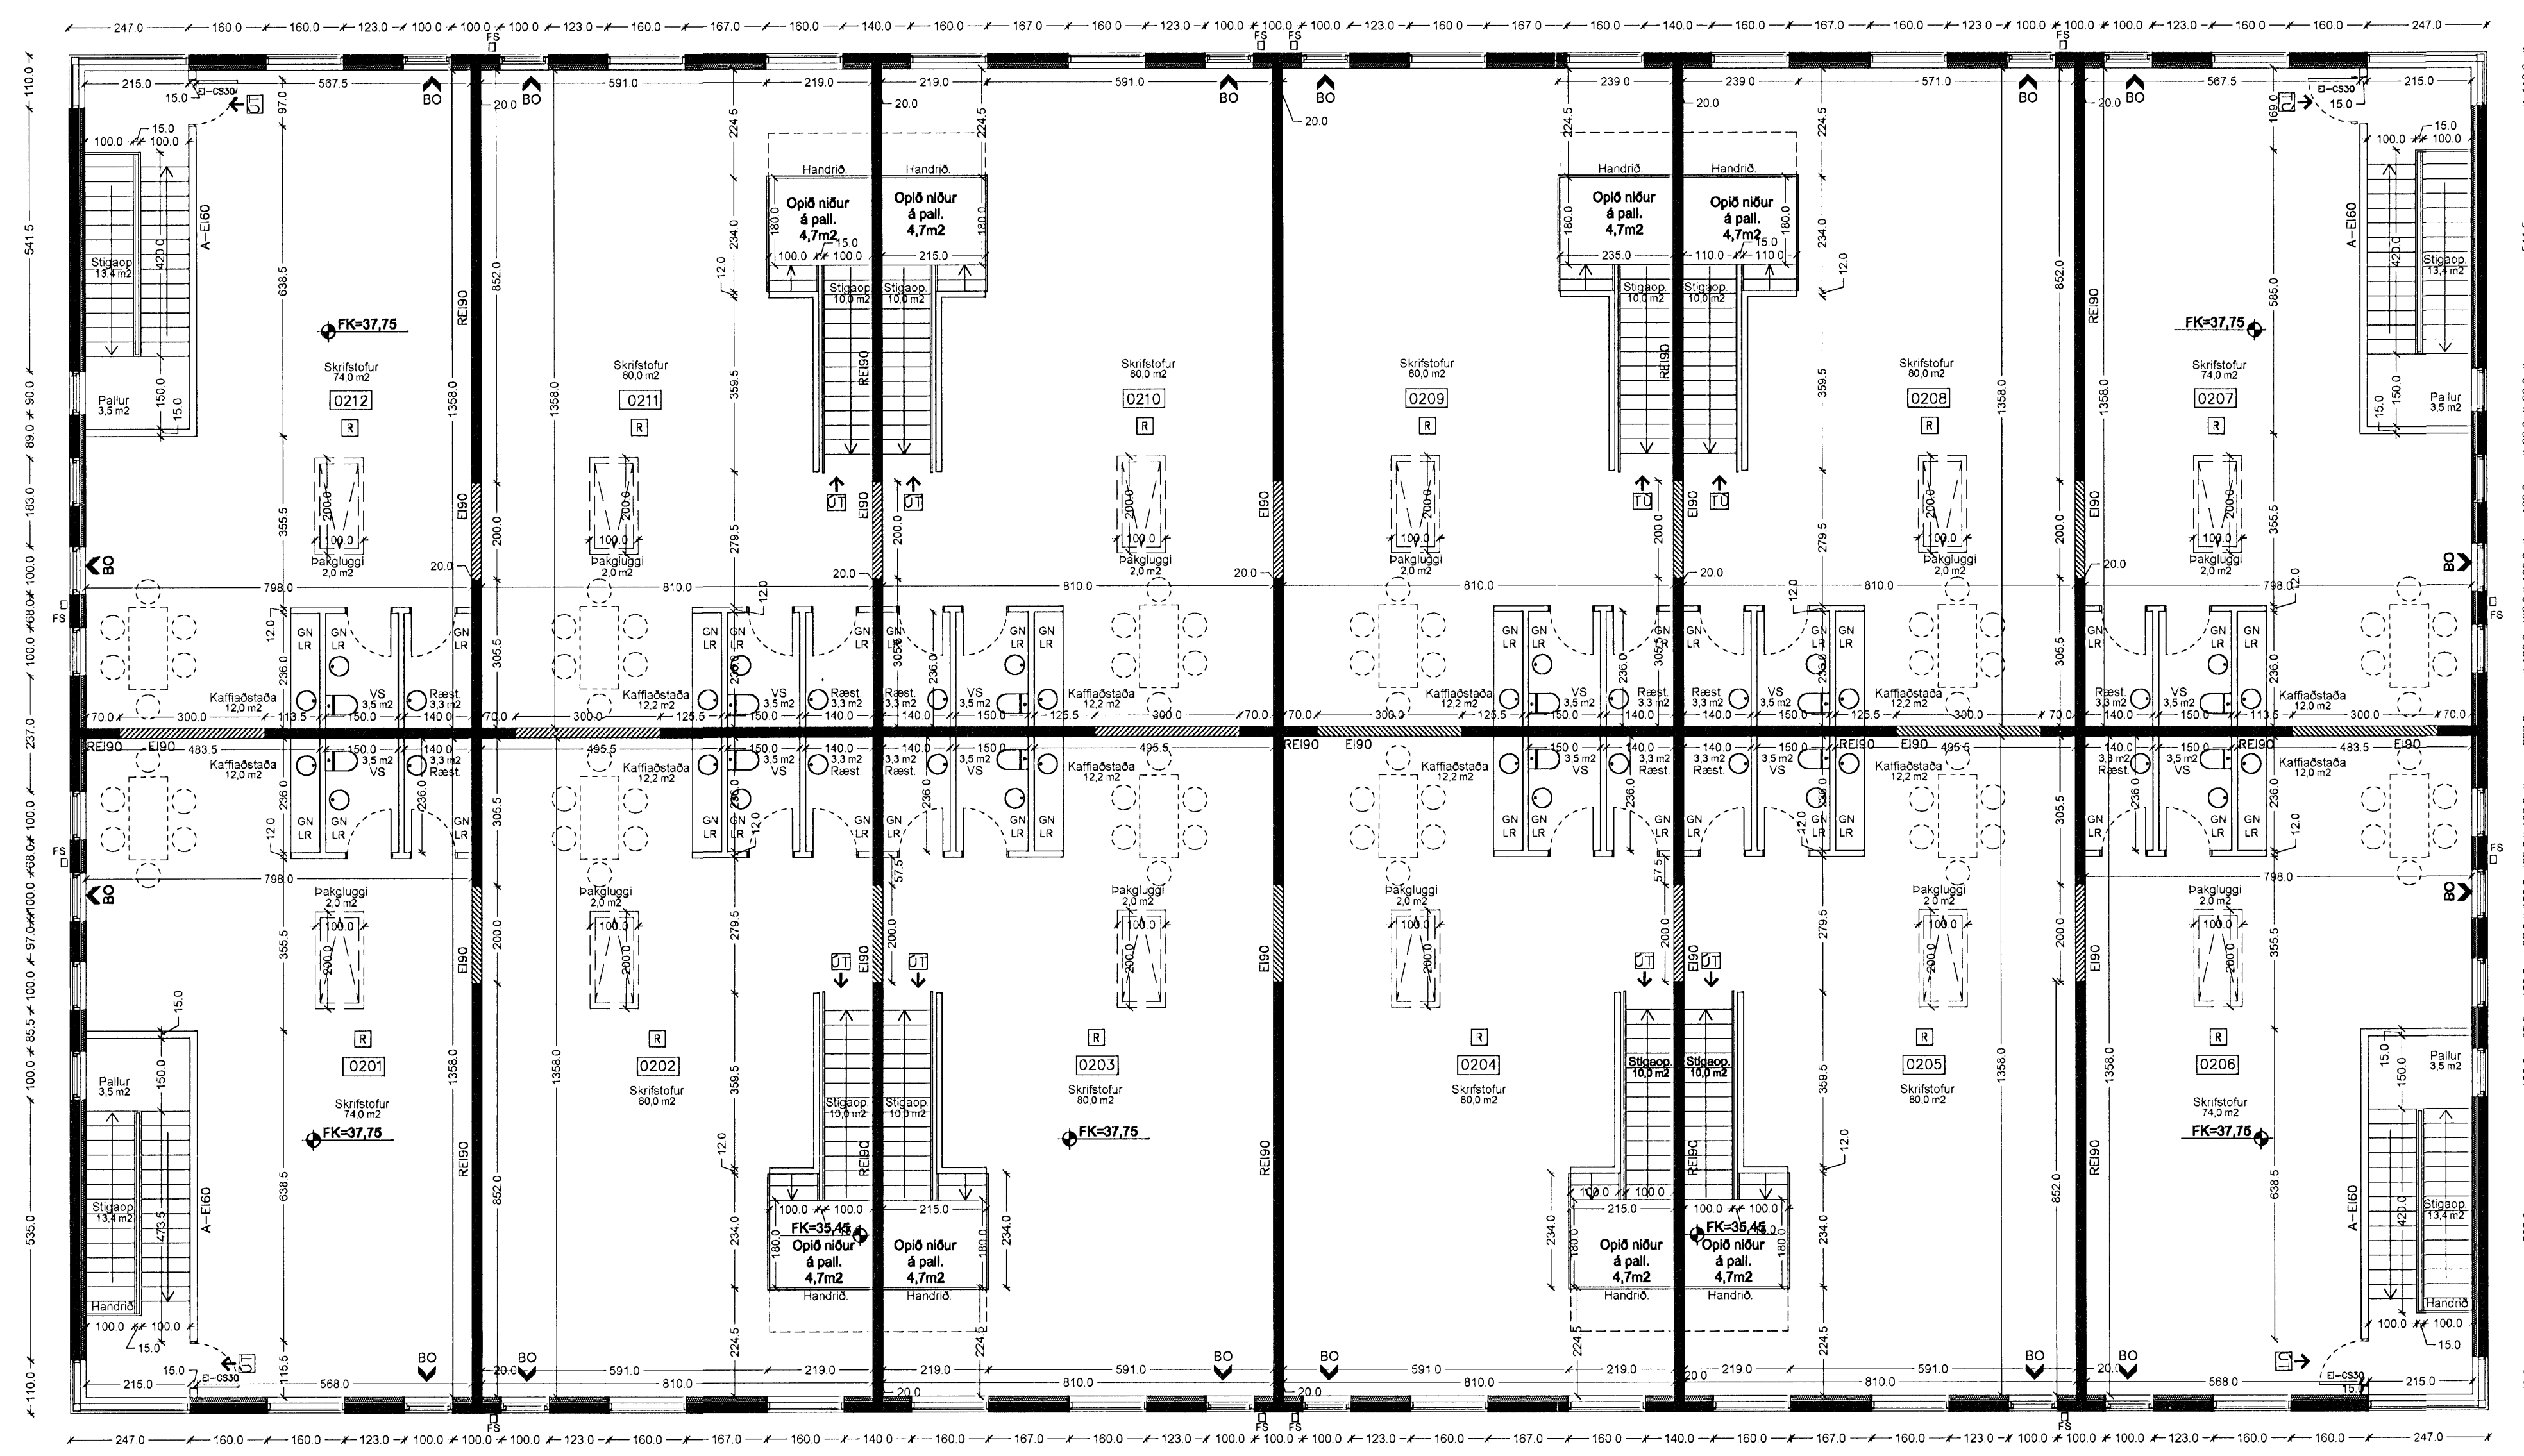

GRUNNMYND 2 HÆÐAR 1:100

VERKKAUPI: M 16 ehf. Kt: 550507-1290

ÁLFHELLA 13,
 221 HAFNARFIRÐI.

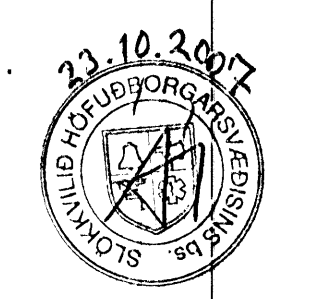

GRUNNMYND 2 HÆÐAR
 SNÍÐ C-C

VERK: ÁLFH 0754
 KVARDI: 1:100 TEIKNAD: BMM
 DAGS: 24.09.2007 SKRÁ:

ÚTI INNI

ARKITEKTAR

ÞINGHOLTSSTRÆTI 27 101 REYKJAVÍK
 Símar 5527660 & 5627660 FAX 5527661
 Netfang: u@u.is
 Veffang: http://www.u.is
 Baldur Ó. Svavarsson ARKITEKTAR FAI
 120357-5149
 Jón Þór Þorvaldsson ARKITEKTAR FAI
 021256-7519
 TEIKNINGARNR: **A-0102** Breyting:

HEILBRIGGISEFTIRLIT
 HAFNARFJARDAR-
 OG KÓPAVOGSSVÆÐIS
 Garðatorgi 7 - 110 Garðabær
 Alis Ólafsson