




SNID C-C

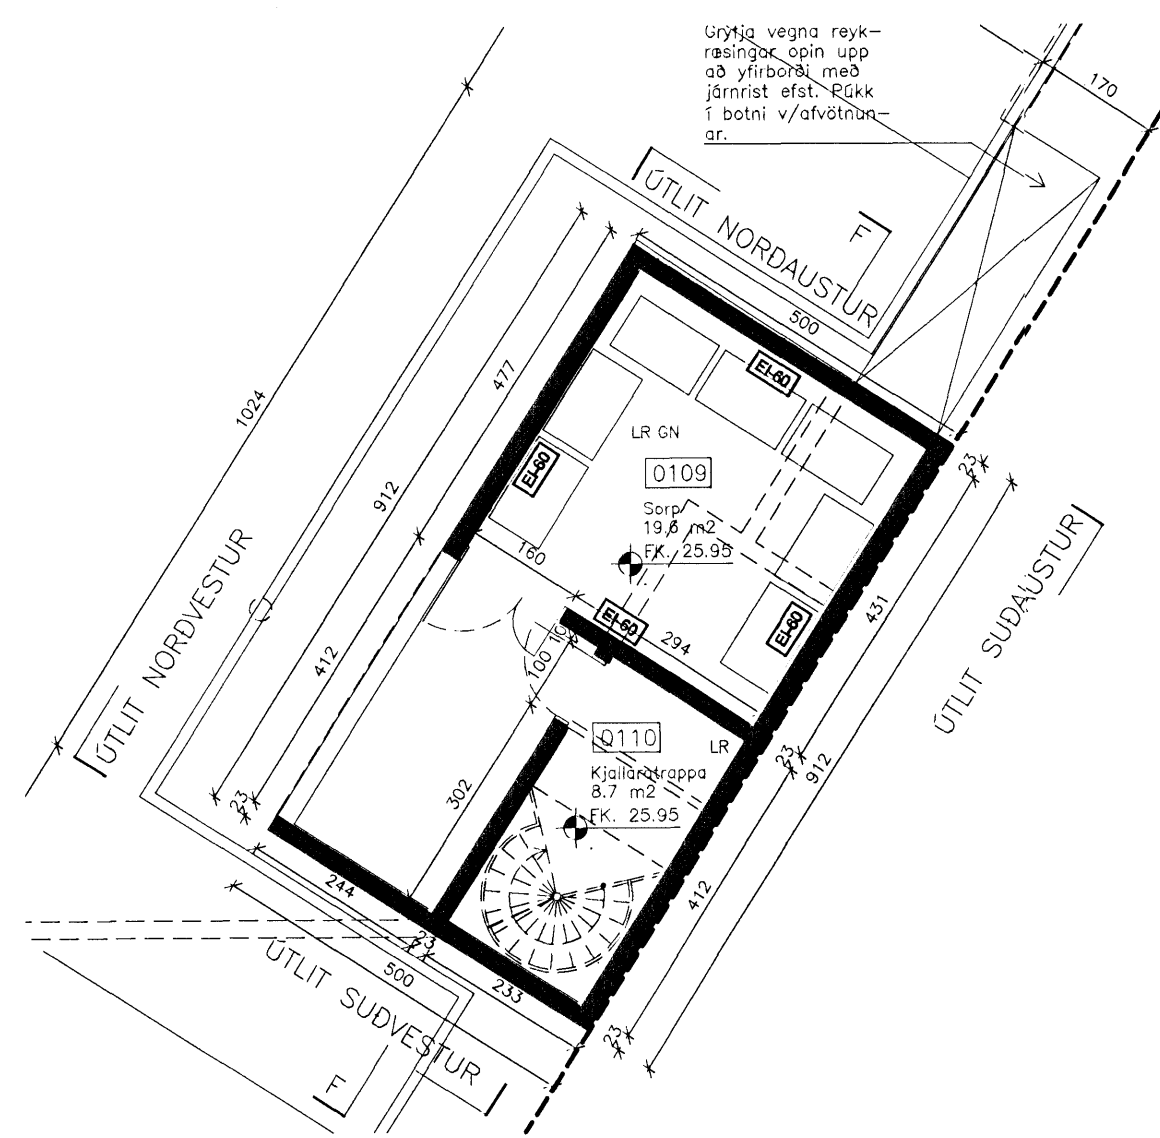


GRUNNMYND SORPGEYMSLU/  
 FLÓTTASTIGAHÚSS Á LÖÐ

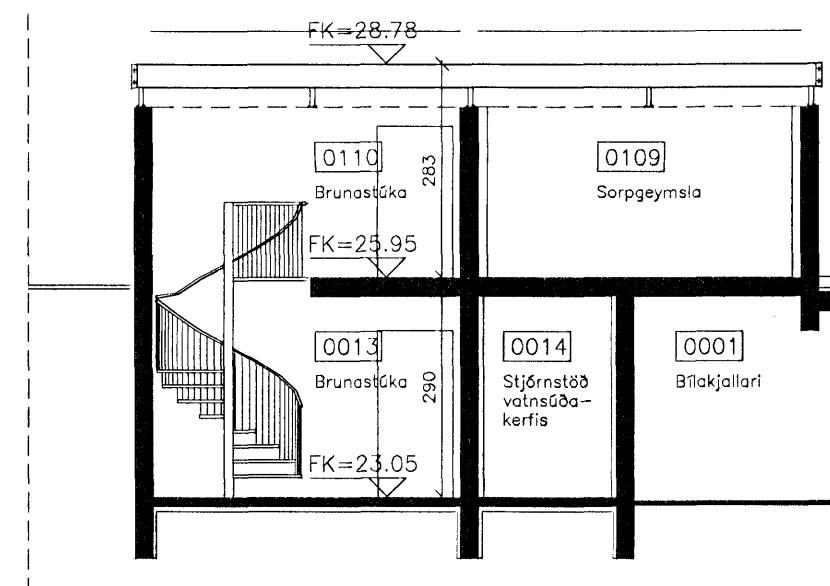


SNID F-F

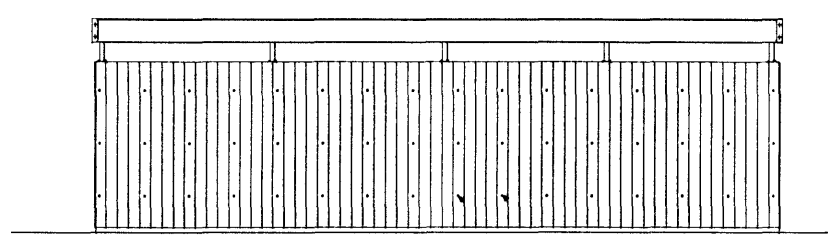


ÚTLIT SUDAUSTUR

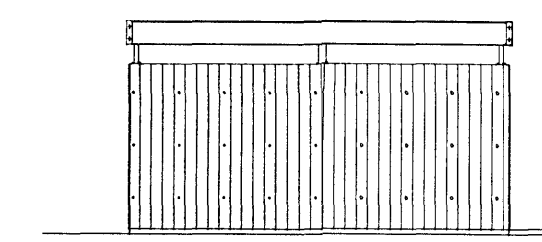

ÚTLIT NORDAUSTUR

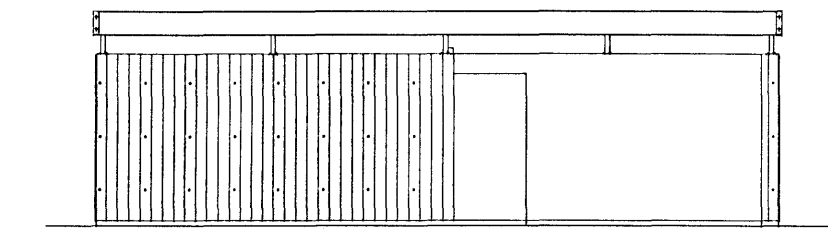


ÚTLIT NORÐVESTUR

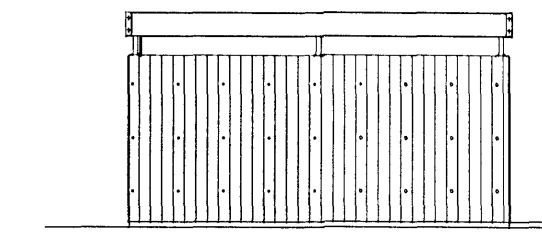

ÚTLIT SUDVESTUR

D:  
 C:  
 B:  
 A:  
 BREYTINGAR: DAGS:

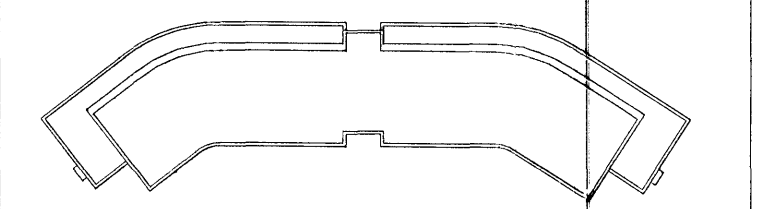

ADALUPPDRÁTTUR

Dalshraun 3, Hafnarfirði  
 VERK: DAL5 0608  
 KVARDI: 1:100  
 DAGS: 31.10.2007  
 TEIKN: GB  
 SNID C-C OG F-F SKRÁD608-Crunnur.dwg

ÚTI INN

ARKITEKTAR  
 ÞINGHOLTSTRÉTI 27 101 REYKJAVÍK  
 SIMAR 5527660 & 5627660 FAX 5527661  
 NETFANG ur@ui.is  
 VEFANG http://www.ui.is  
 BALDUR Ó. SVAVARSSON ARKITEKTAR FAI  
 120357-5149  
 JÓN ÞÓR ÞORVALDSSON ARKITEKTAR FAI  
 021256-7579

