



ÚTLIT AUSTUR mkv. 1:100

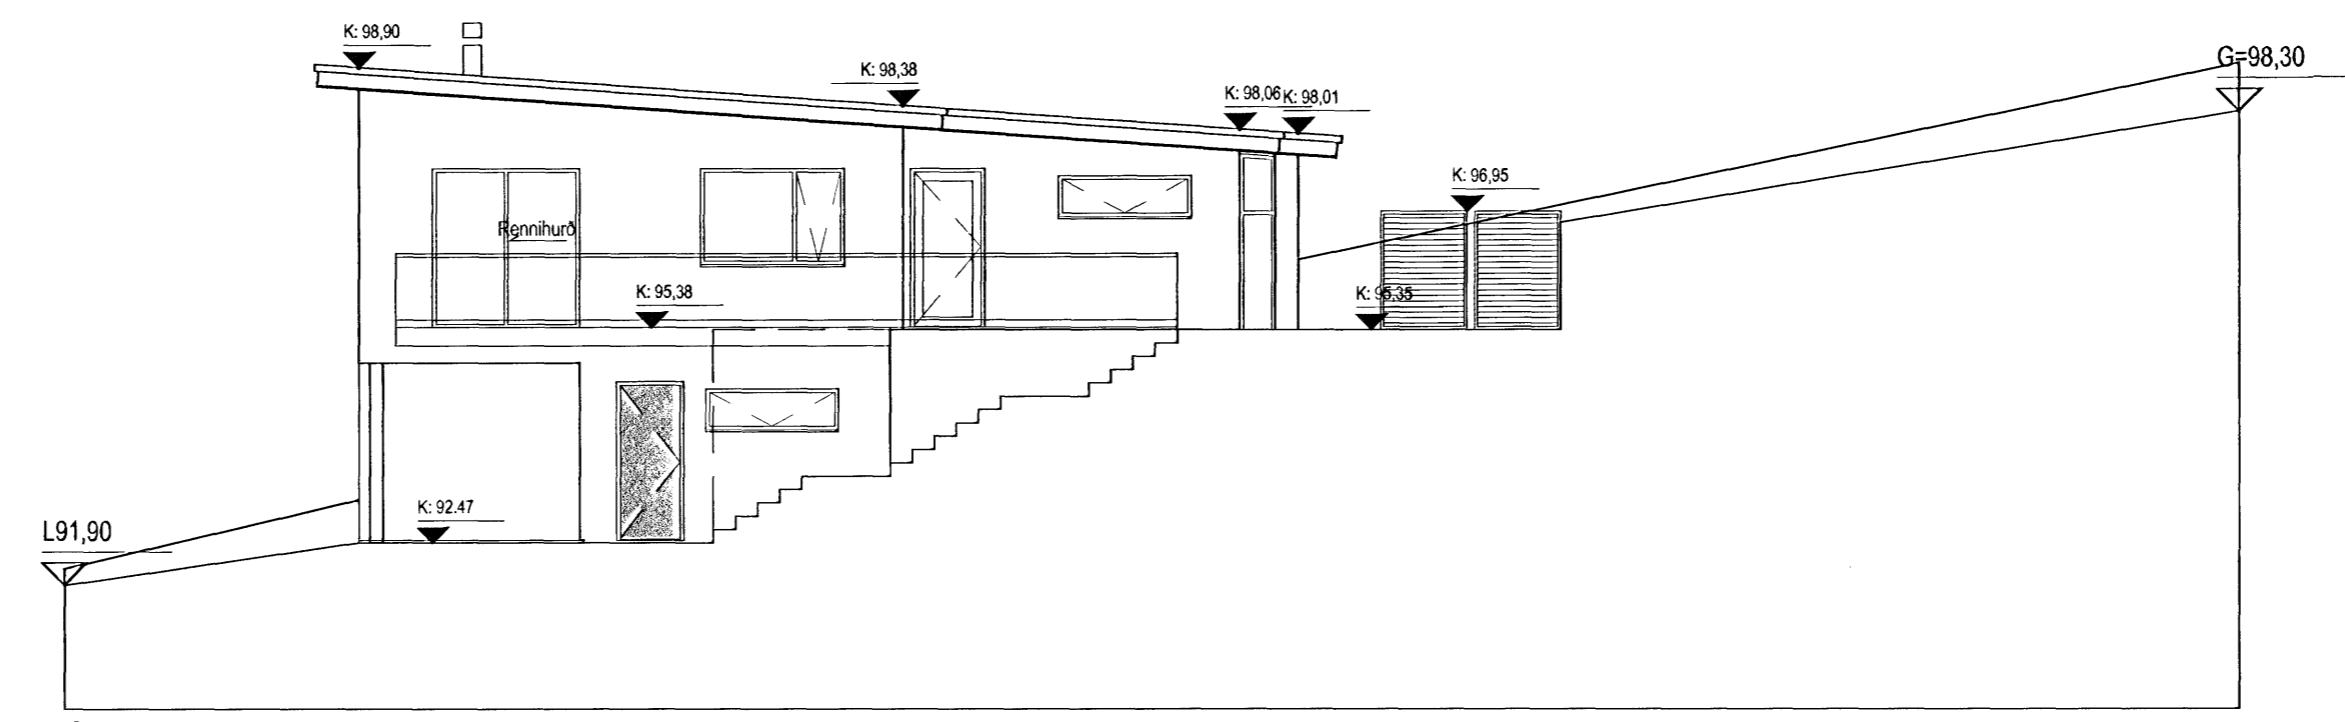

ÚTLIT NORÐUR mkv. 1:100

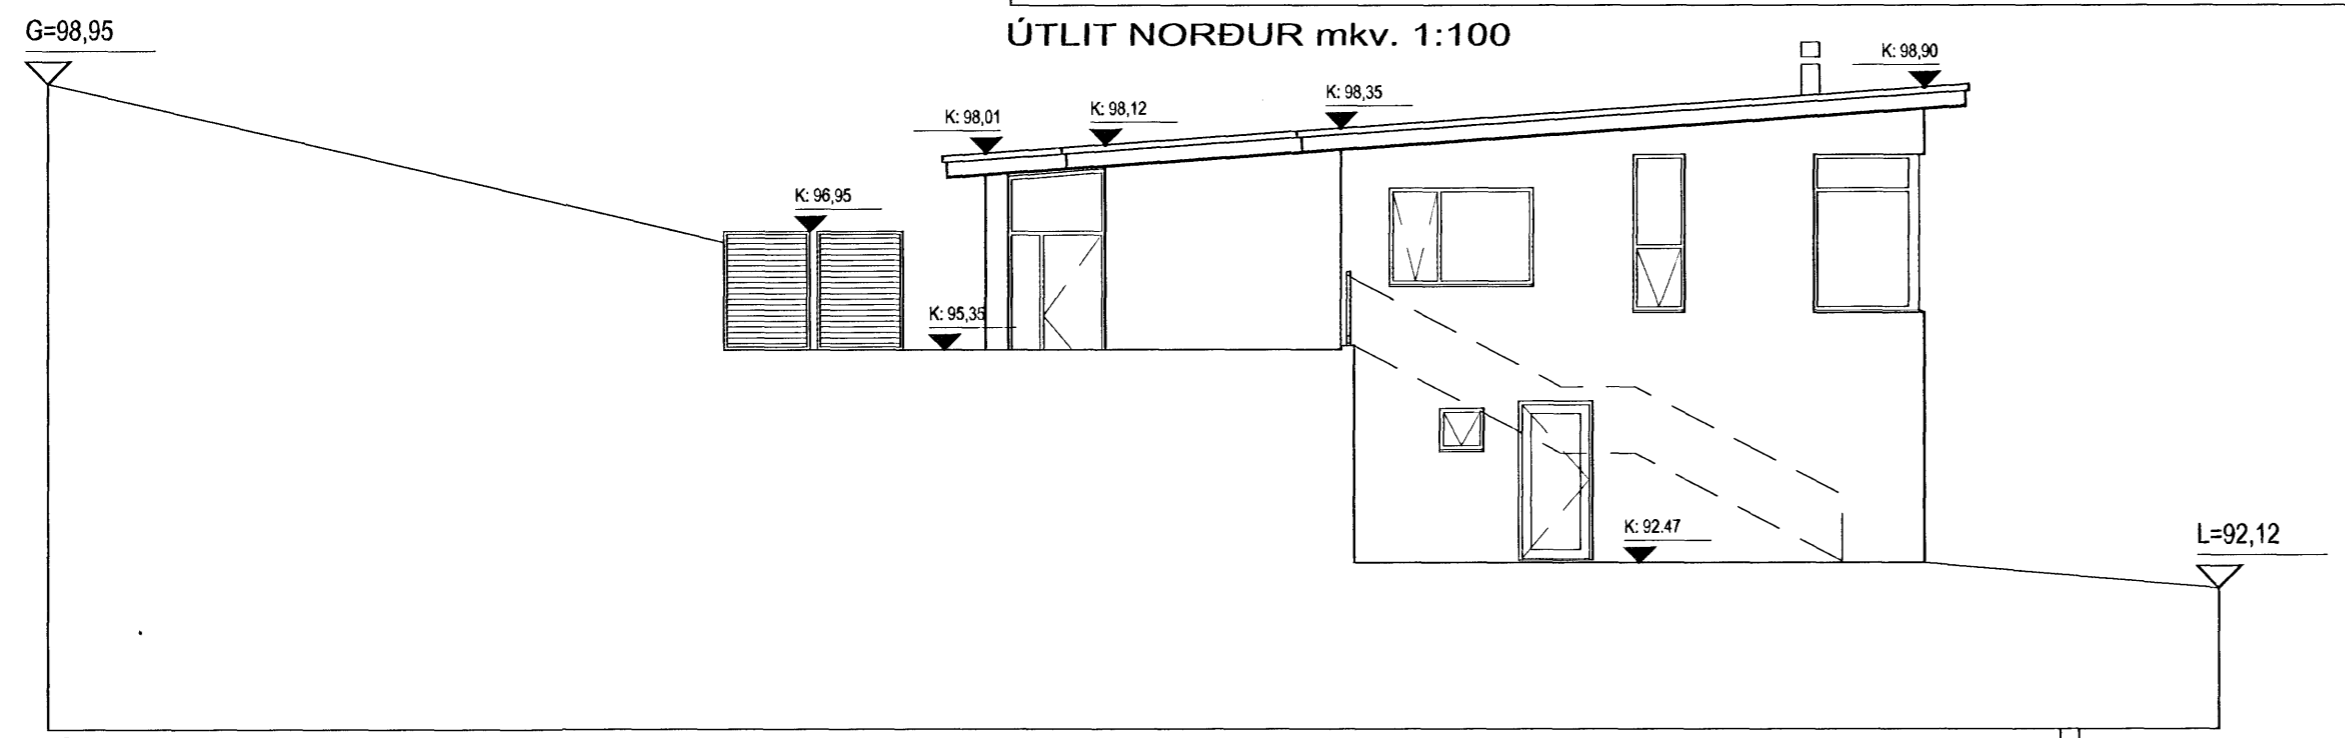

ÚTLIT SUÐUR mkv. 1:100



ÚTLIT VESTUR mkv. 1:100

10M

Pór Jóhannsson og Þórhildur Þórðardóttir

Einbýlishús

Brekkúas 4 0107

Aðaluppdráttur

ÚTLIT
 Landnr.: 207162 Staðgreinir: 14100040

MKV.: 1:100 **(99)2.05**

DAGS: 04.01.2008

TEIKNAD: AS

SKRÁ: Brekkúas-G1.dwg

Jón Ben
 Jón Ben Einarsson BFI
 Kt. 190665-4299

NORÐURVELLIR 4 - 230 KEFLAVÍK - S. 421 3263 - GSM:847 2503

© JÓN BEN
 ÖLL AFNÖT OG AFRITUN TEIKNINGAR AD HLUTA EDA Í HEILD ER HÁÐ SKRIFLEGA LEYFTI HÖFUNÐAR