


HJALLABRAUT NR. 1:200

HJALLABRAUT

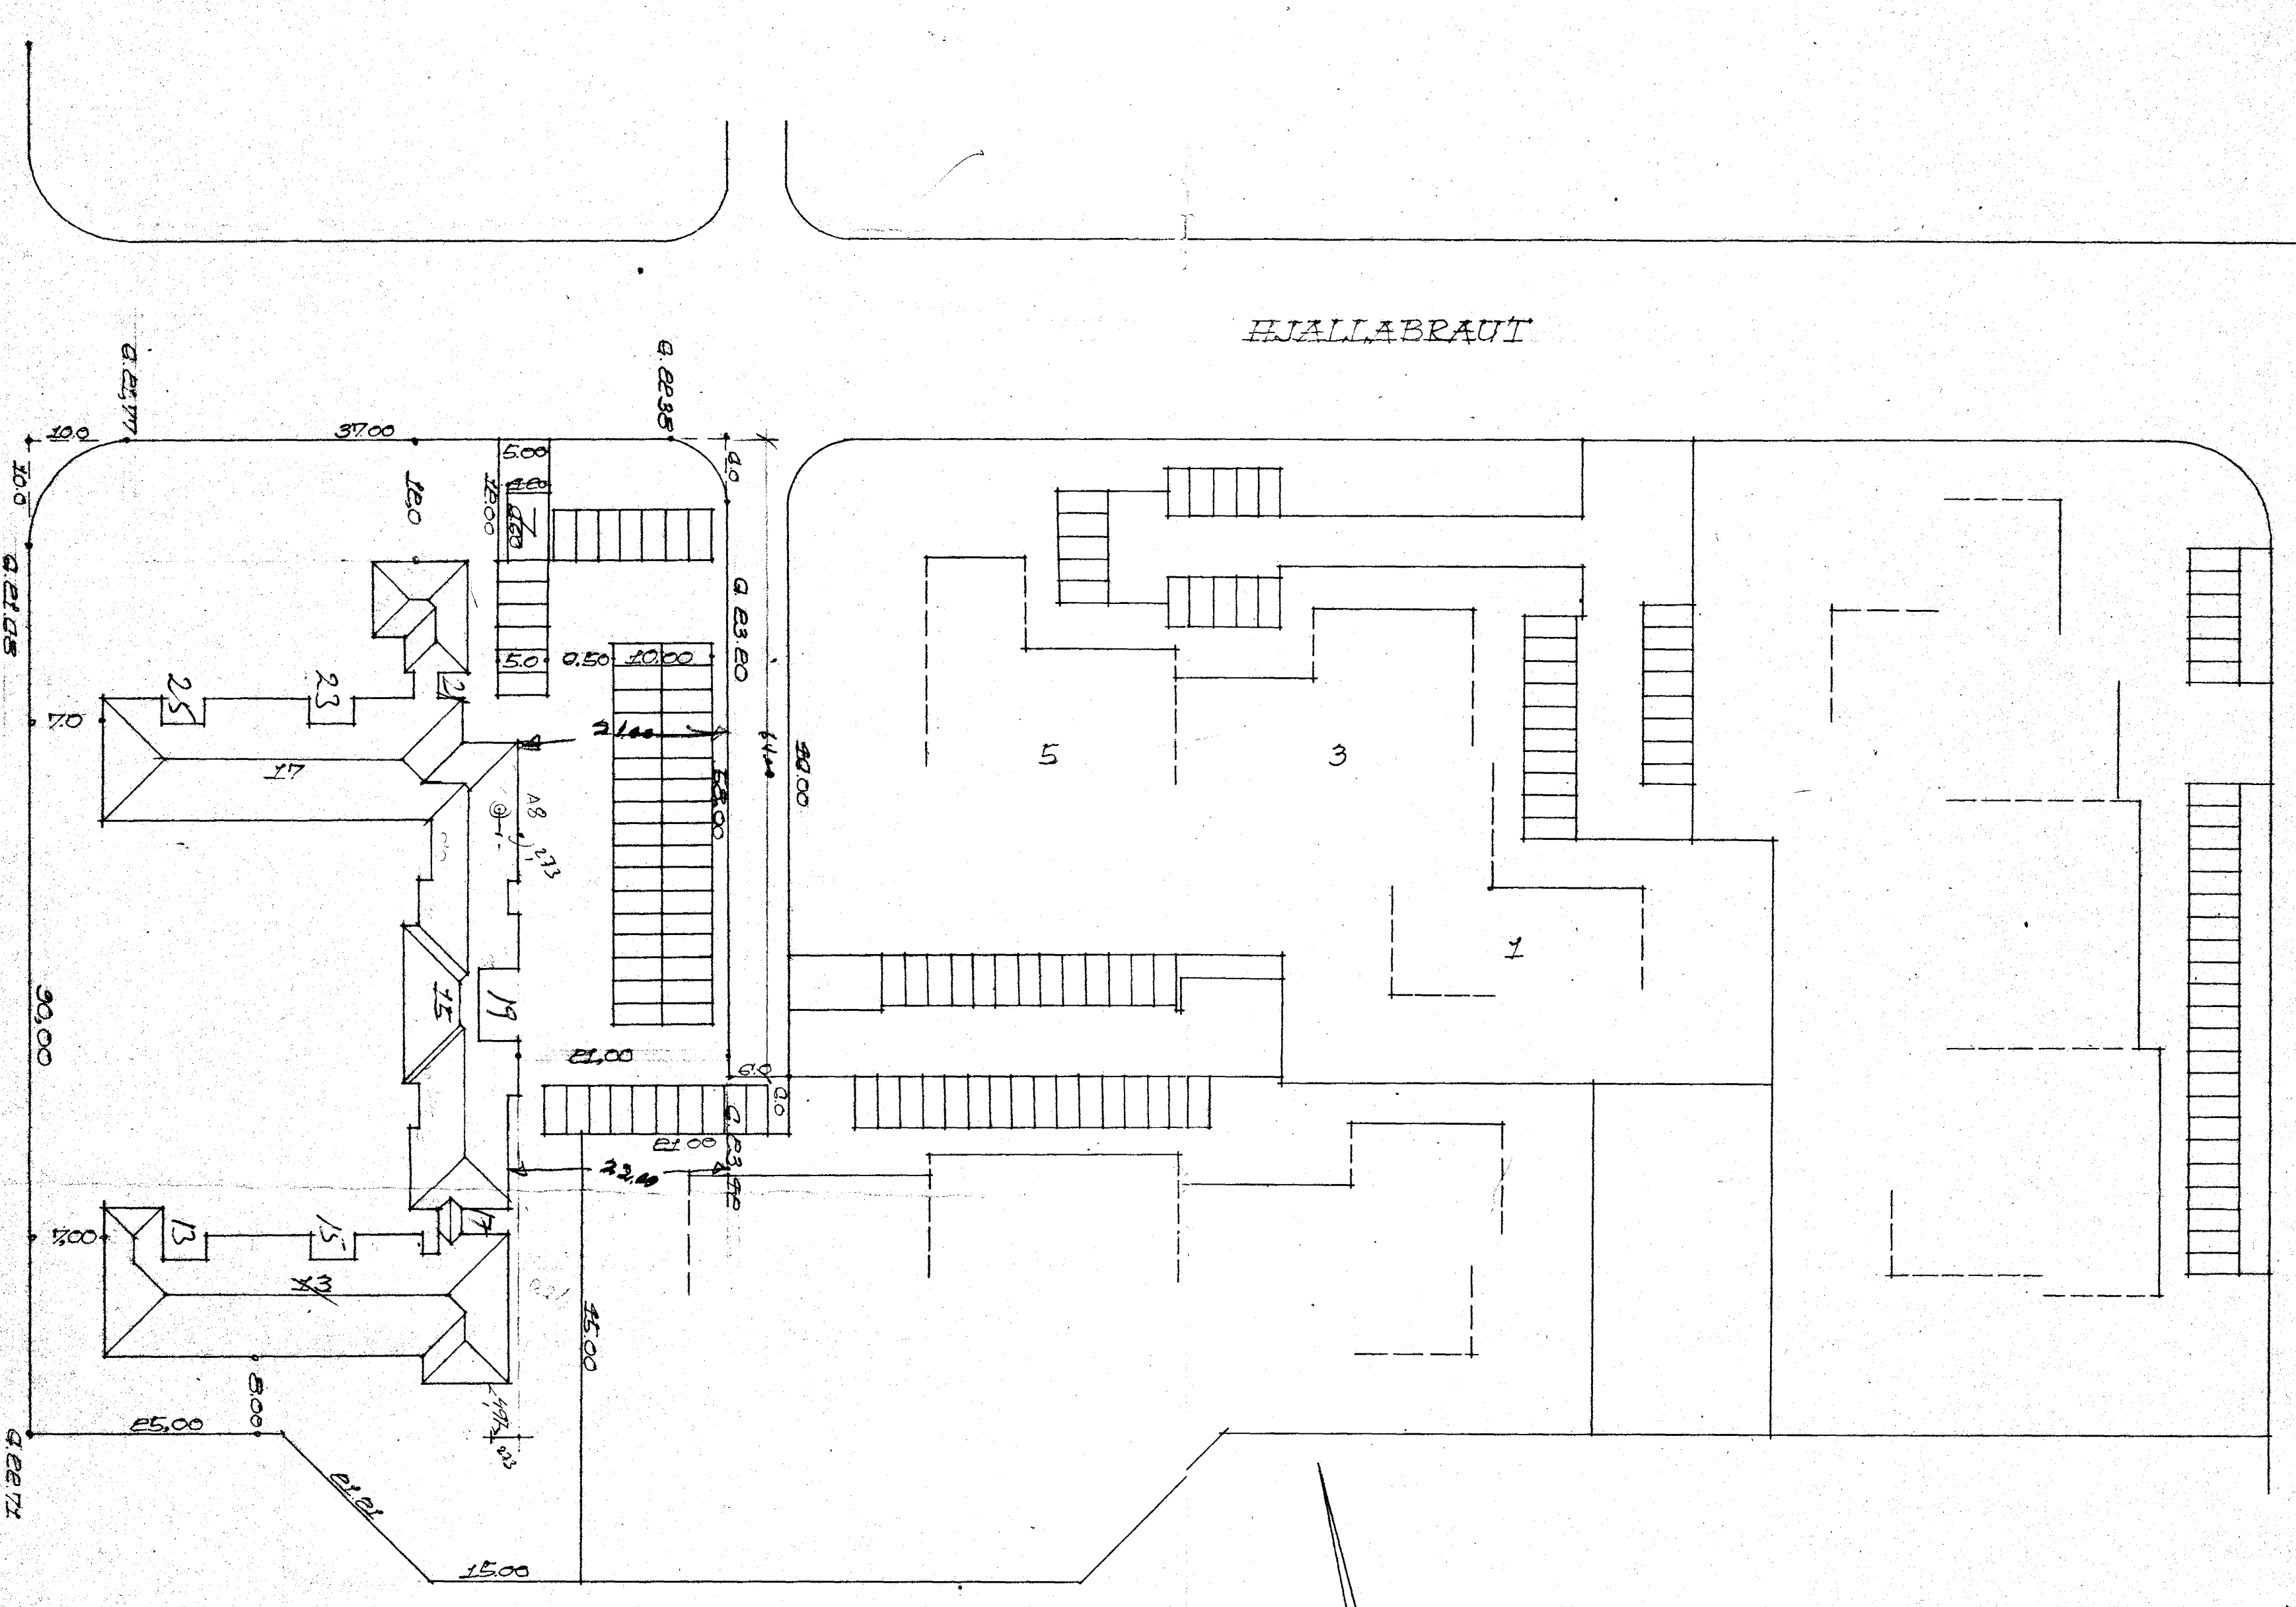

HJALLABRAUT NR. 1:500

MEDFANGUE

BYGGINGARFELLDÖNN
1 HAFNARSTRÖÐ
Sjofarinn
1241 1917

Samþykkt á fundi bygginga-
nefndar þ. 12. 5. 1927
BYGGINGARFELLDÖNN
1 HAFNARSTRÖÐ
Sjofarinn