


Samþykkt á fundi bygginga-  
nefndar p. 17. 12. 19 69  
BYGGINGARFRUMINN  
I HAFNARFIRDI  
Sjartan

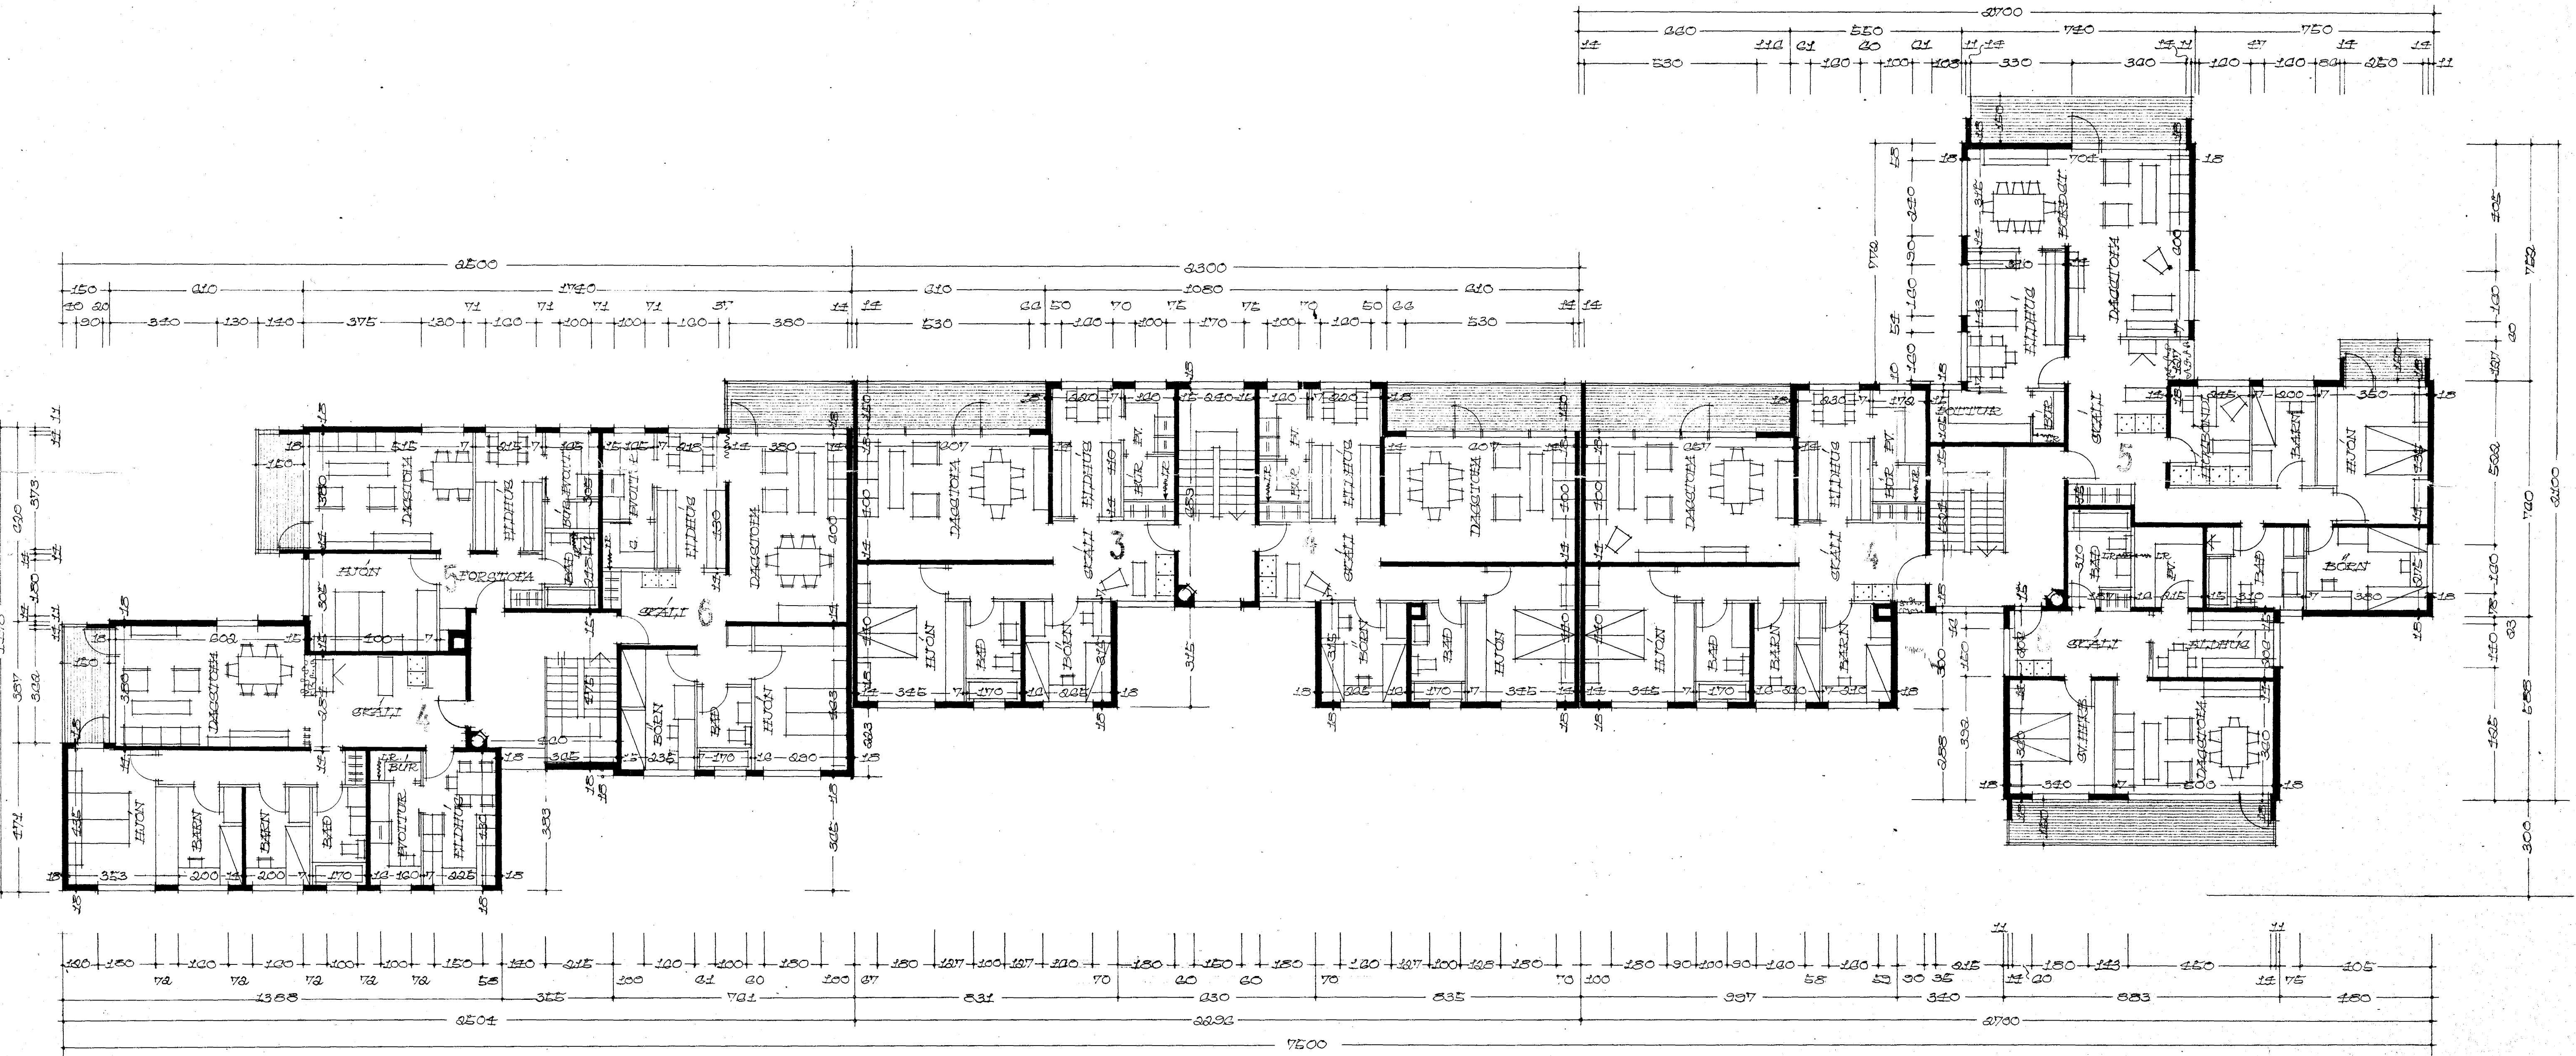

GRUNNDYND 2. HED

REYKJAVIK I DES. 1969  
Sjartan Sveinsson