
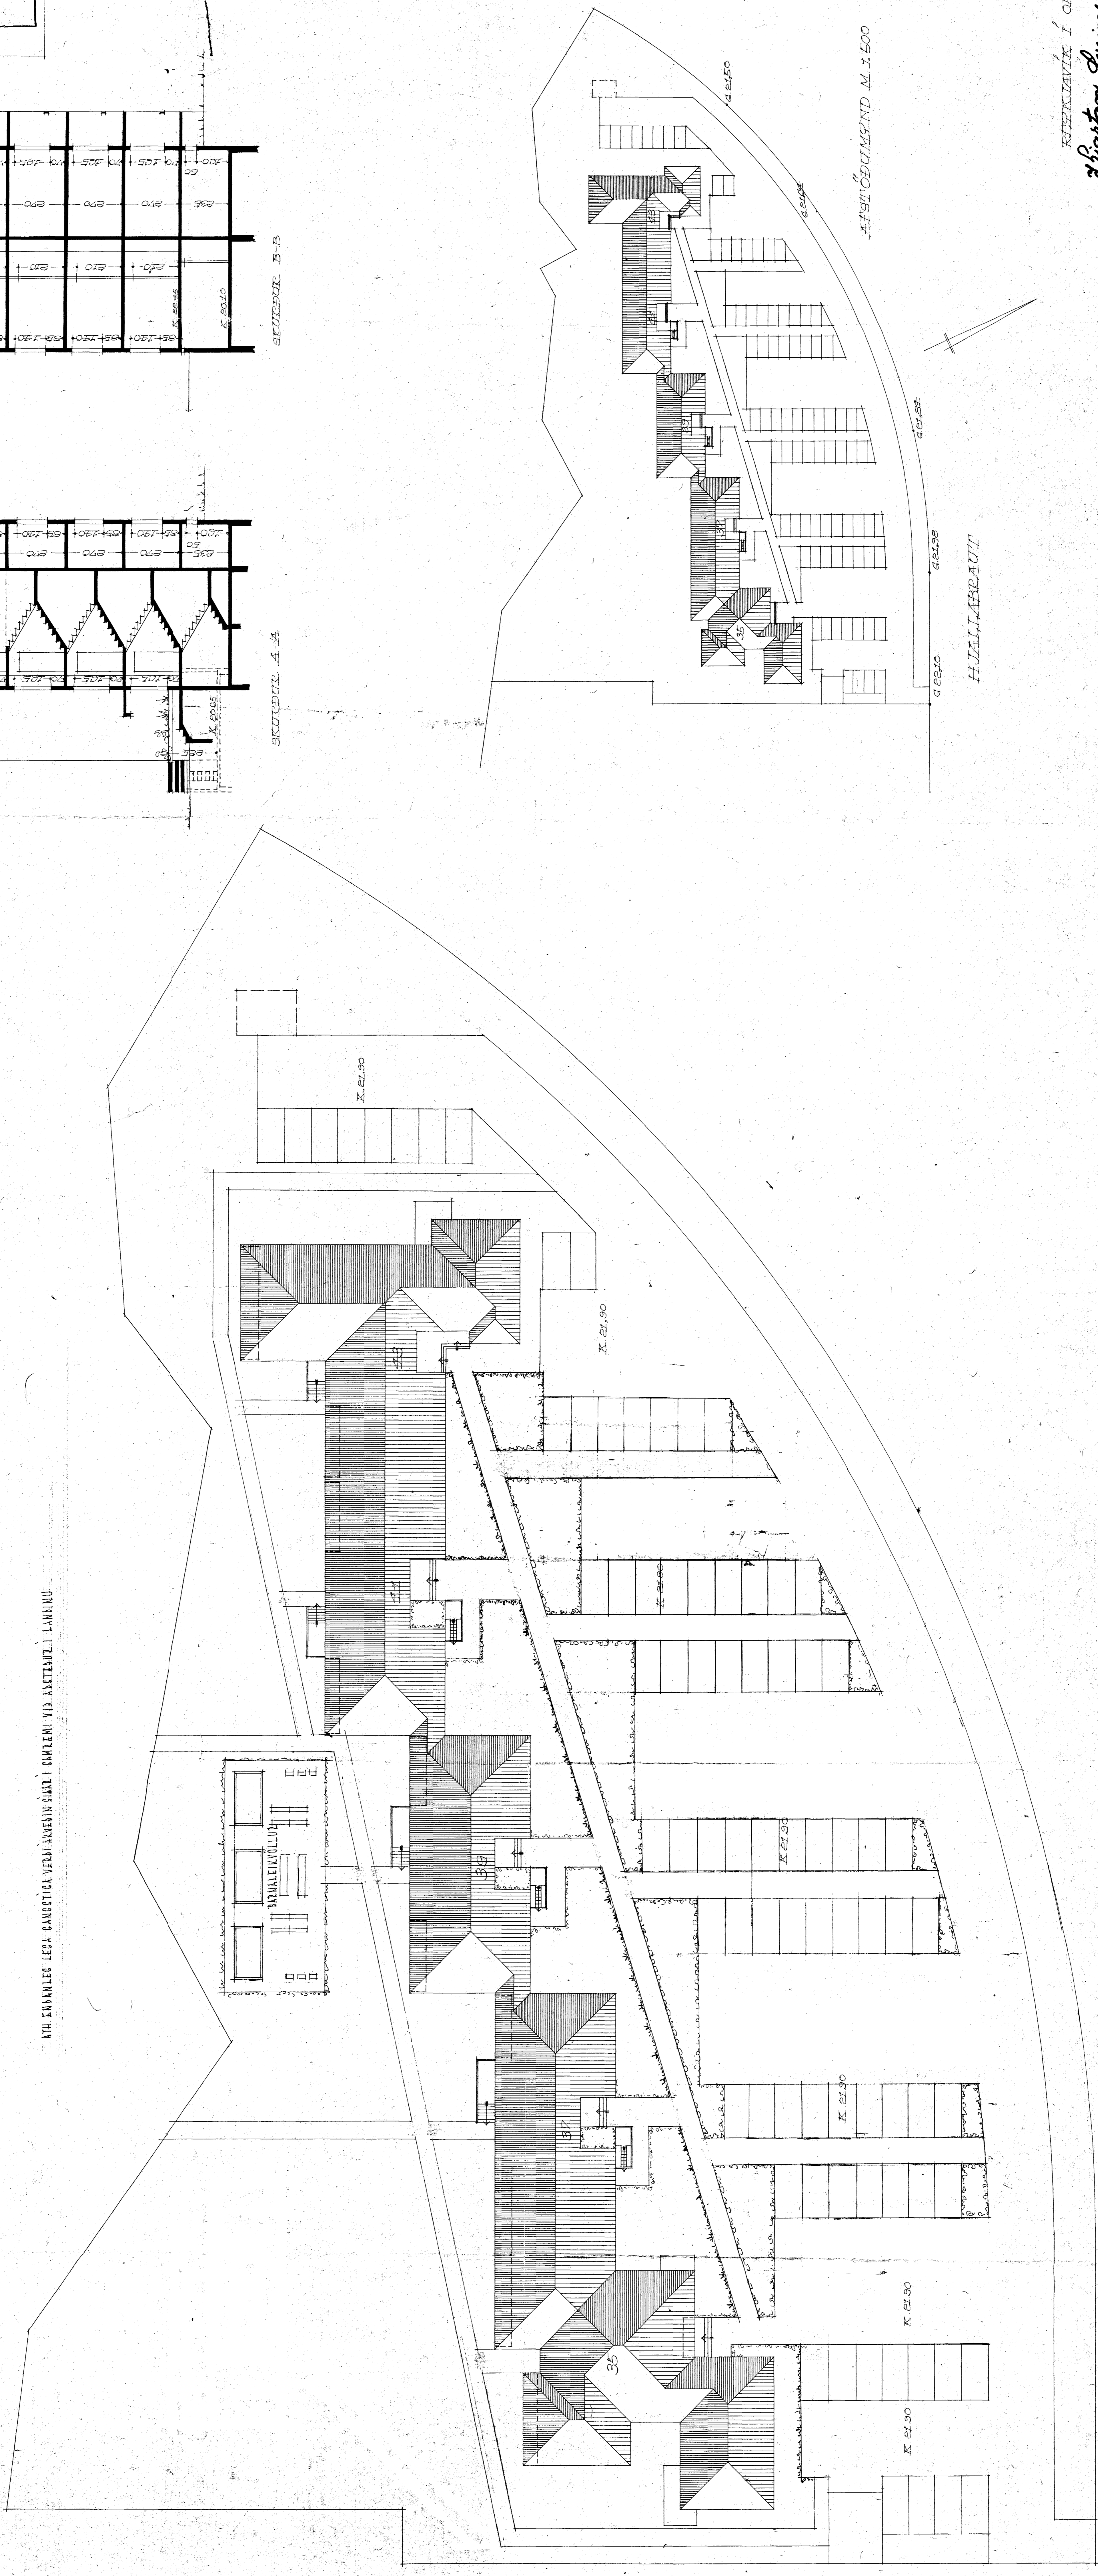


HJALLABRAUTI NR. 35-37-39-41-43 M. 1.100-M.1.200-M.1.500

ATH. EYVANLEO LEGA BANGÖTTUGA VERUÐARVEFNUM SÍÐI Í SUNDREMI VÍÐ ANTENNULI LAMINU

Samþykkt 6. fundi byggingar-
ráðs nr. 4. 12. 1972
S. Gunnarsson

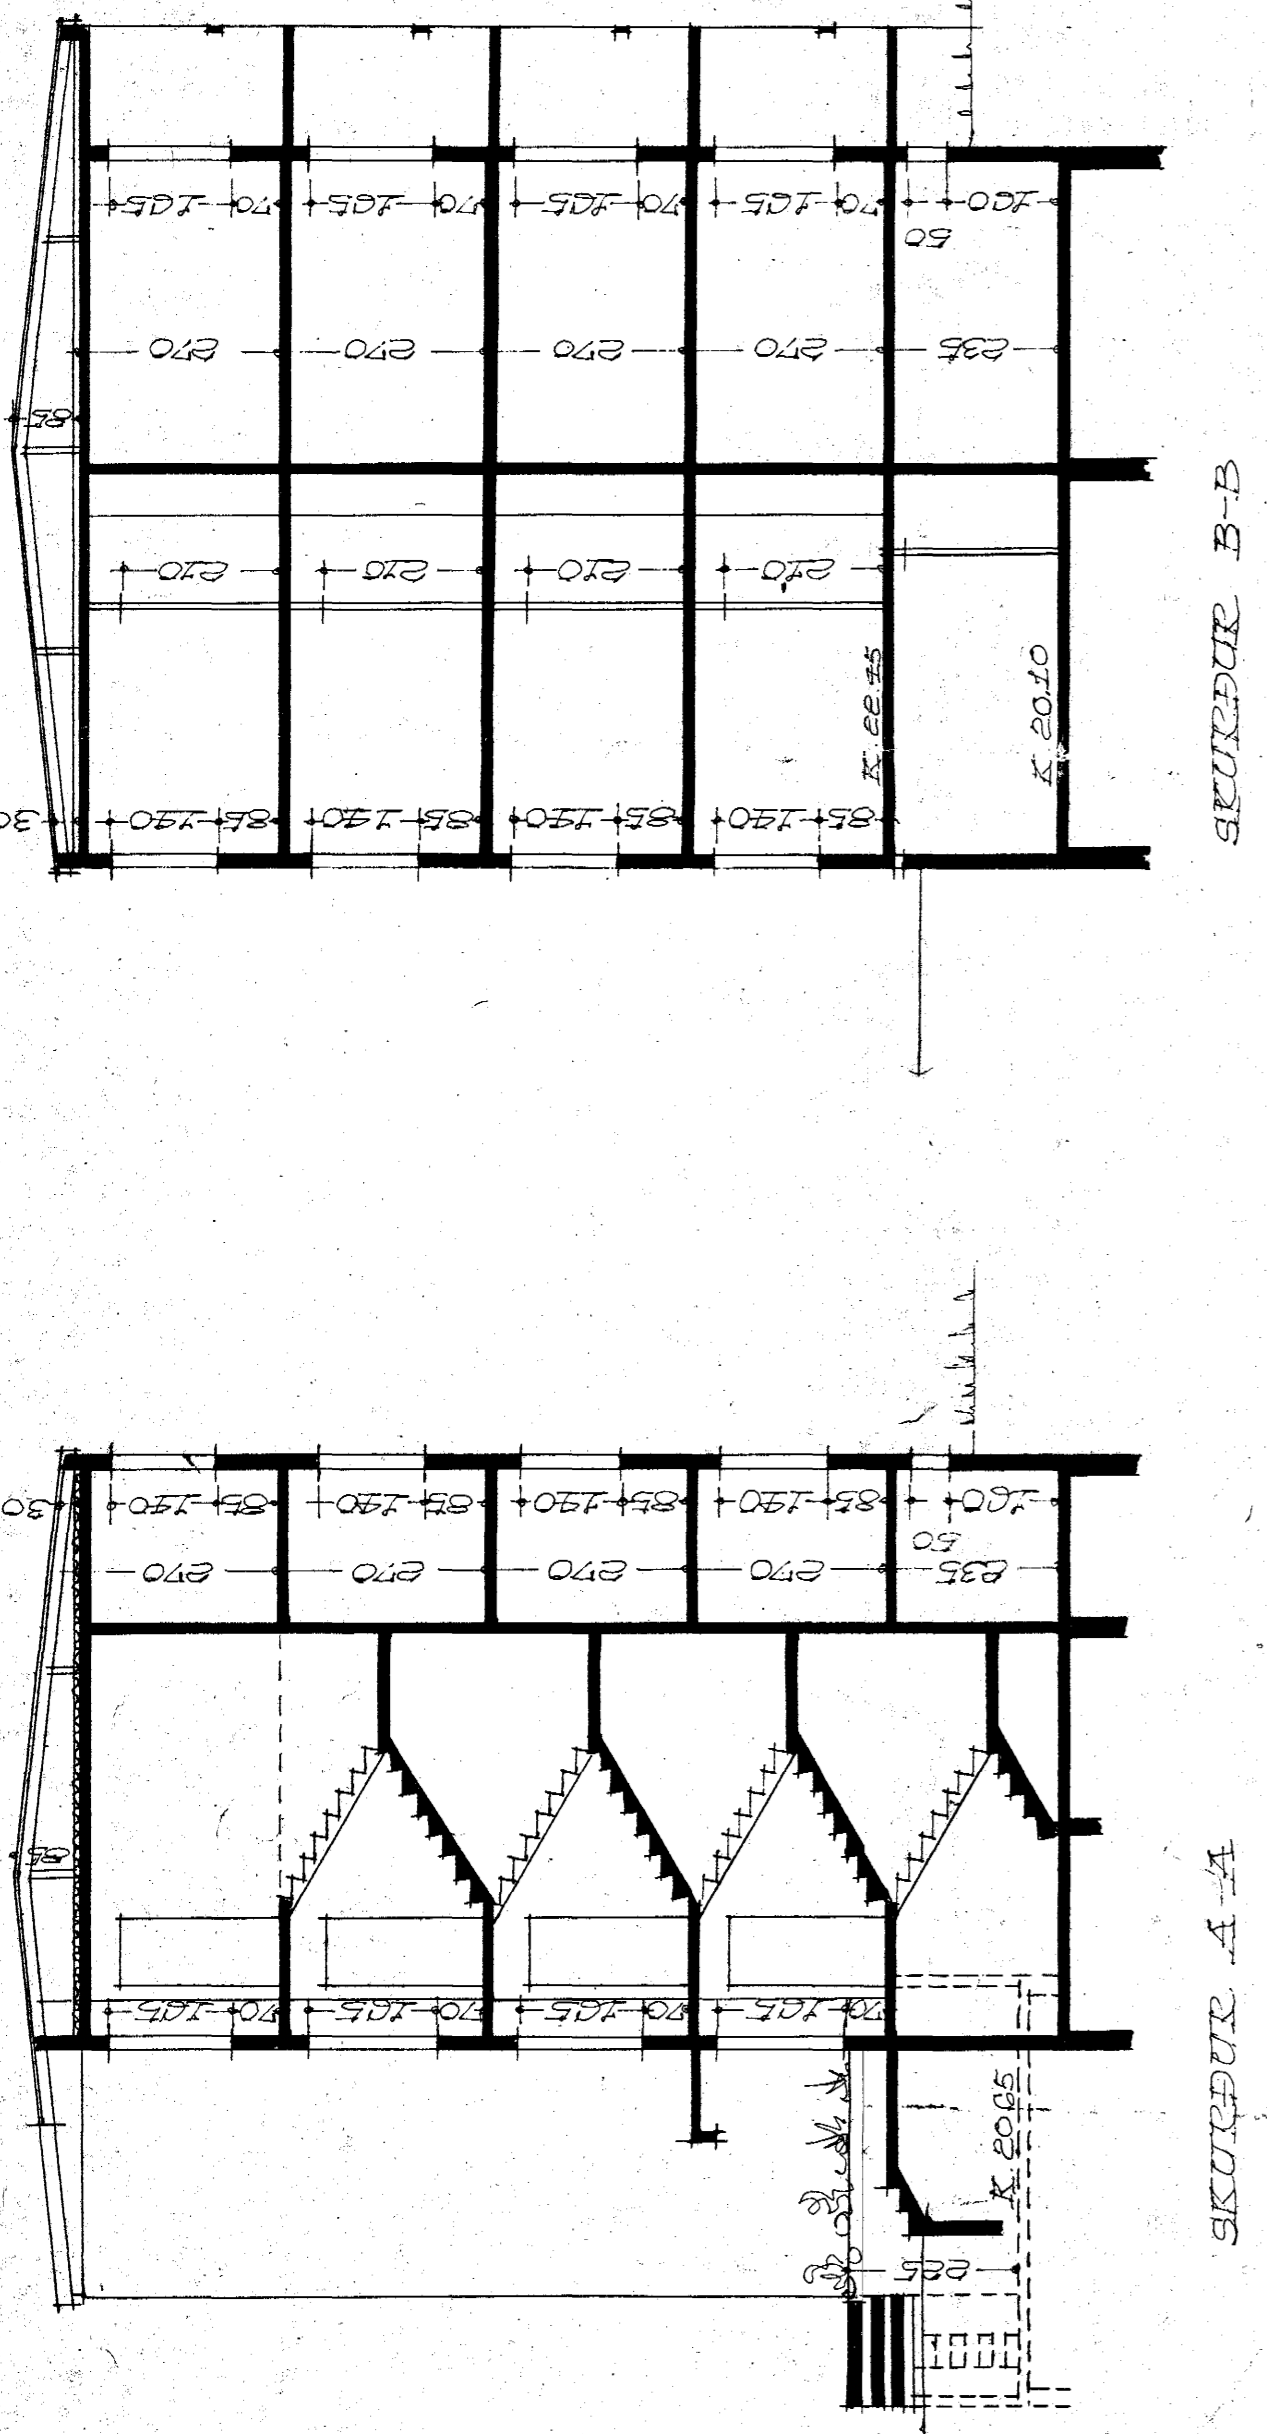

REKKAHVAIÐ 1 OKT. 1972
Sýntan Gunnarsson