


31

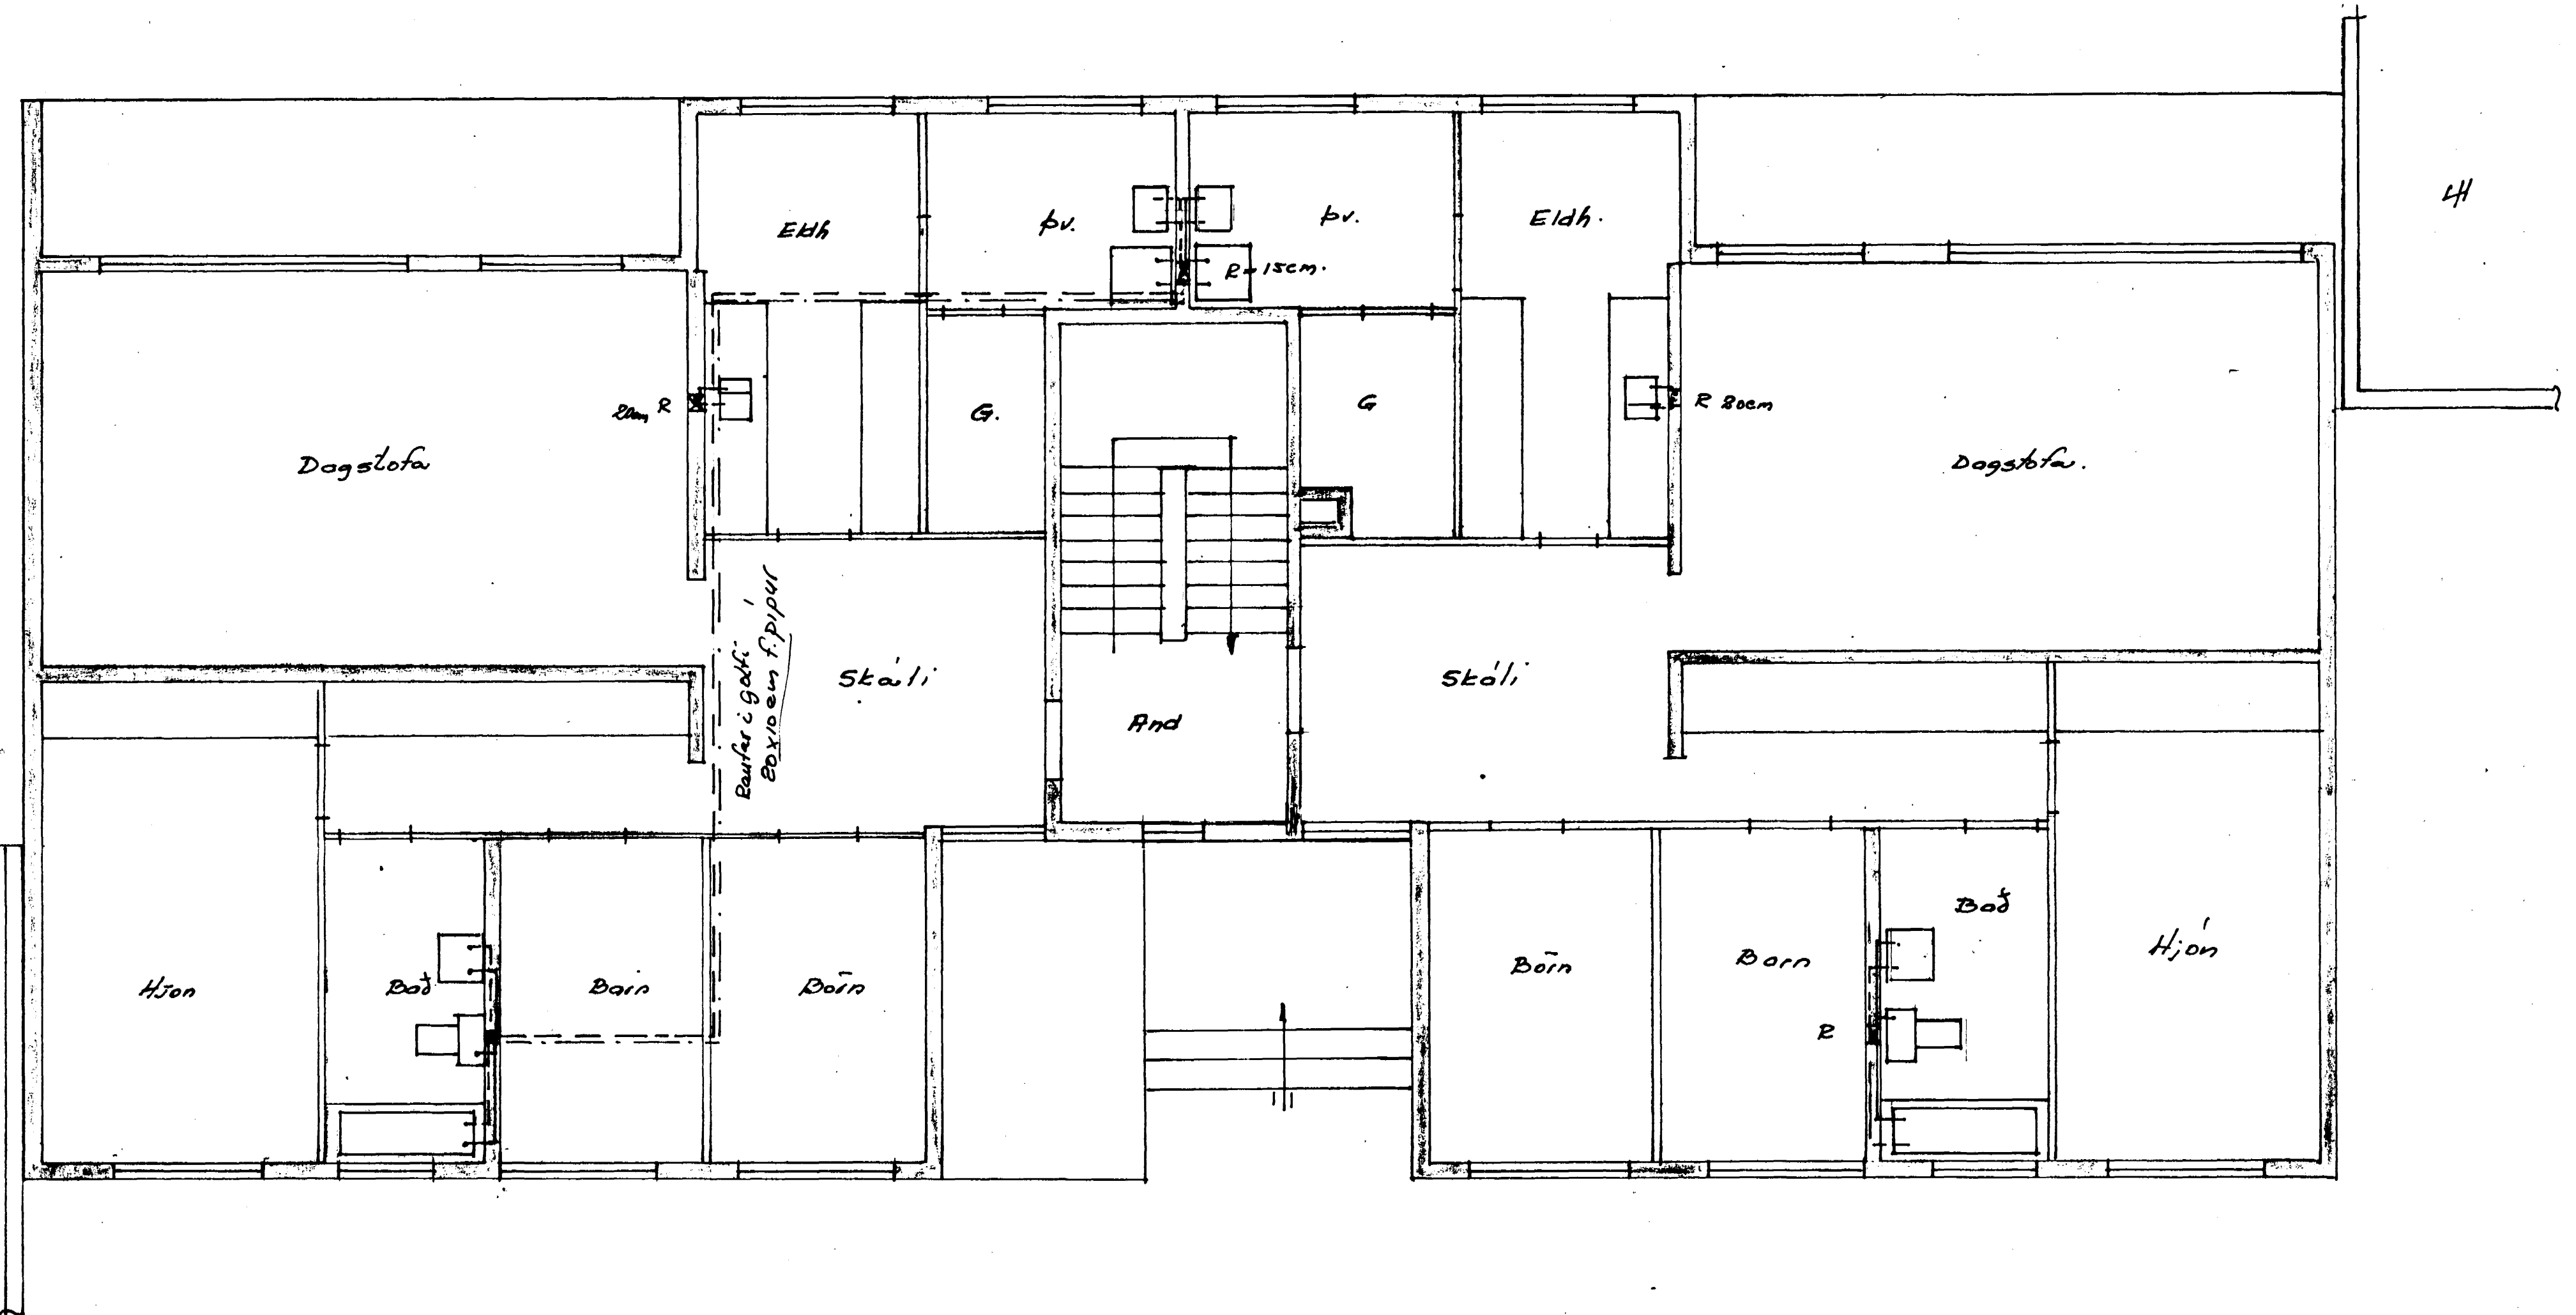

EGK 1A. RA. 45

HJALLABRAUT 39 I. hæð vatna- og Stölp.	TEIKN.	22.10
	DMS.	Stölp
Kolbeinn E.G. Fjónsson Talm. F.	TEIKN.	7233
	BL. 2	