


Rúmmynd 1:50.

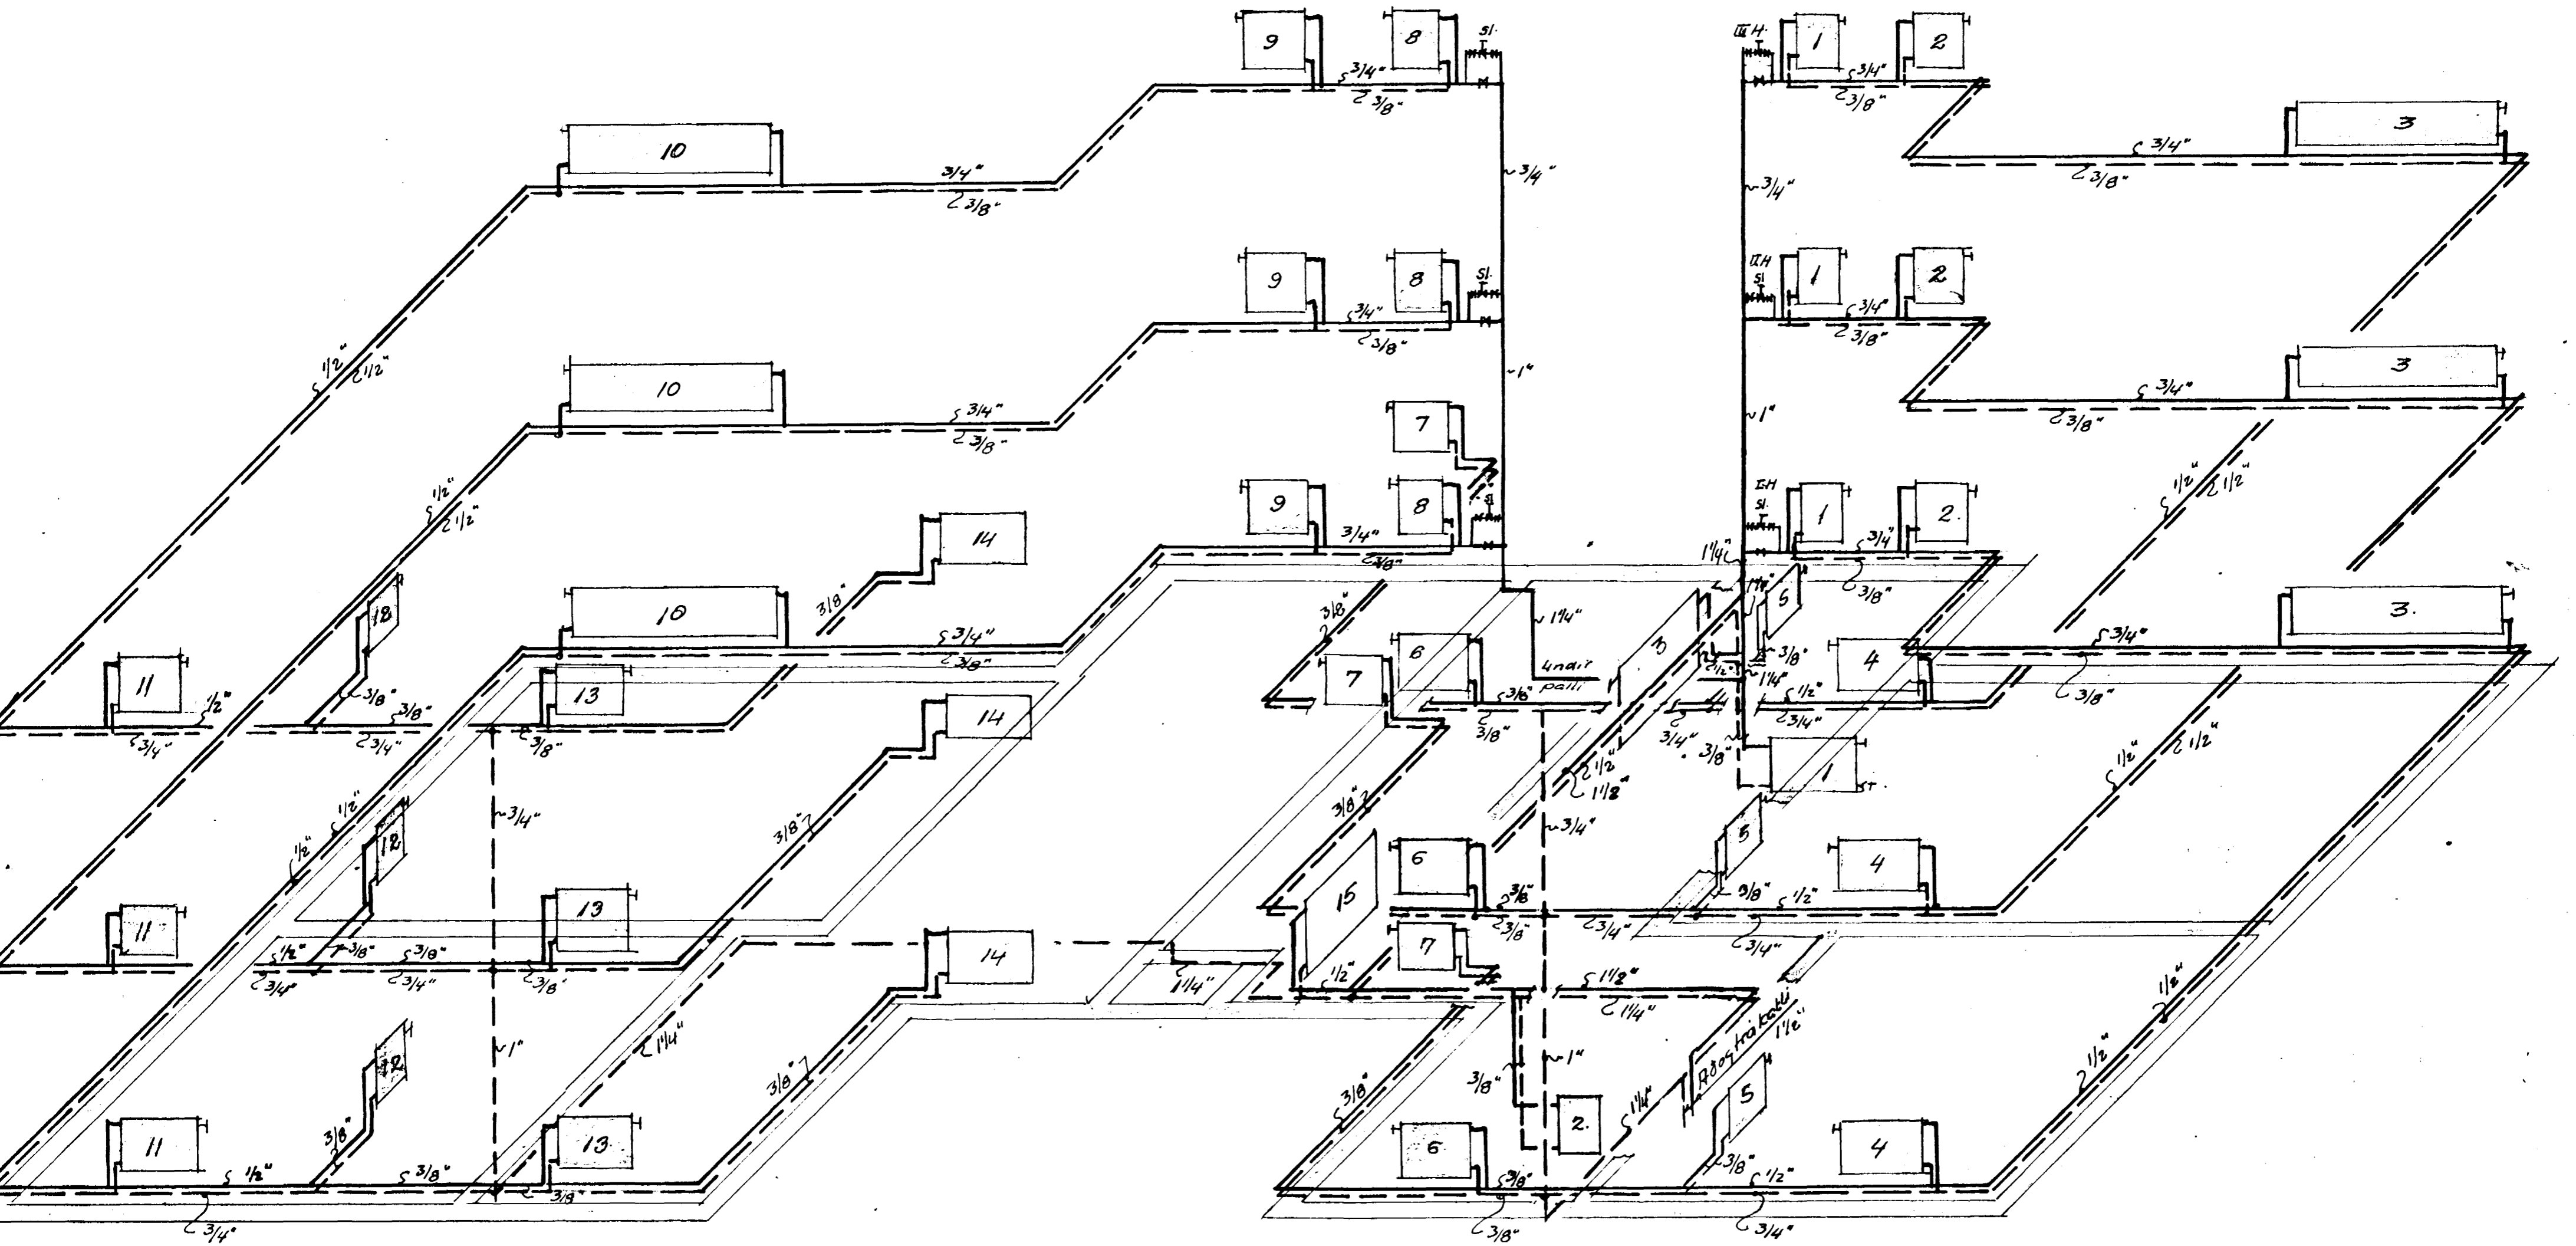

Benedikt B. Sigurðsson veftr.	
Hjallabrot nr. 4 - Hf.	
M.	1:50 Hitalögn
D.	júl 1970 Rúmmynd Leidslukerti
Nr.	Bn. B. Sigurðsson