
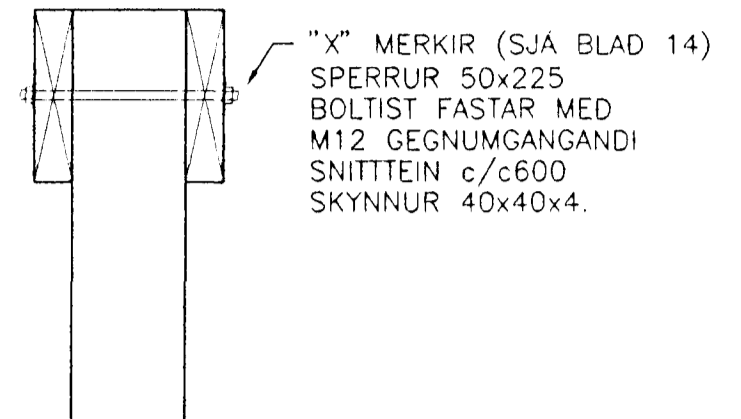
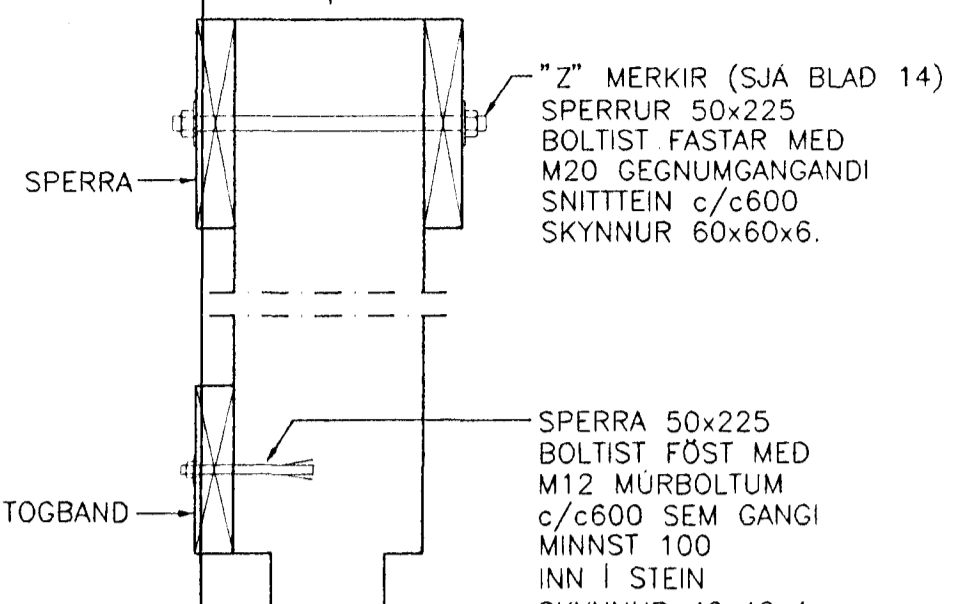
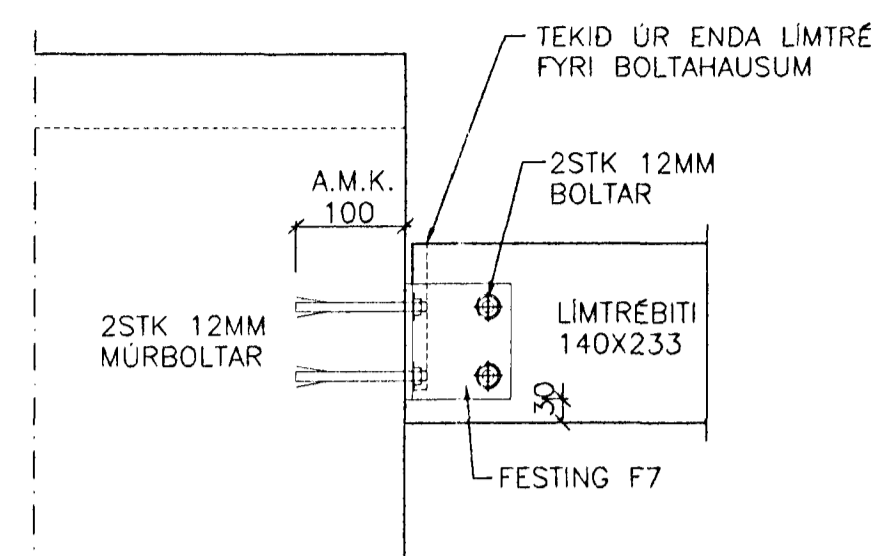
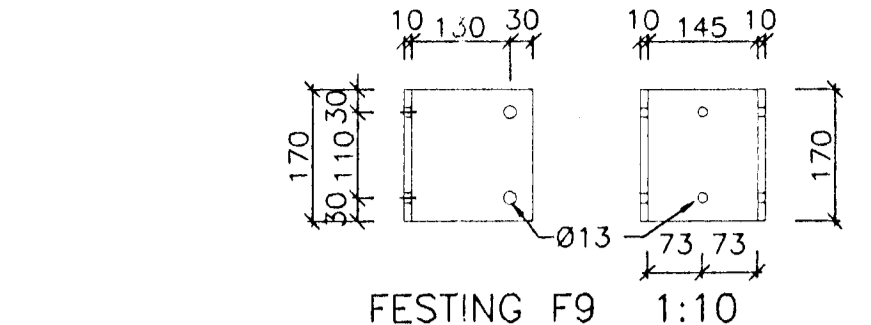
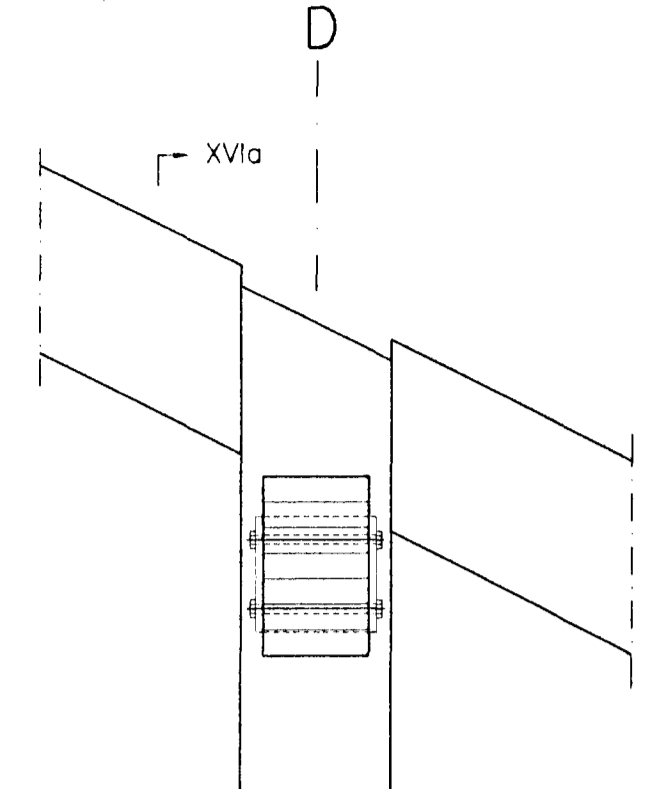
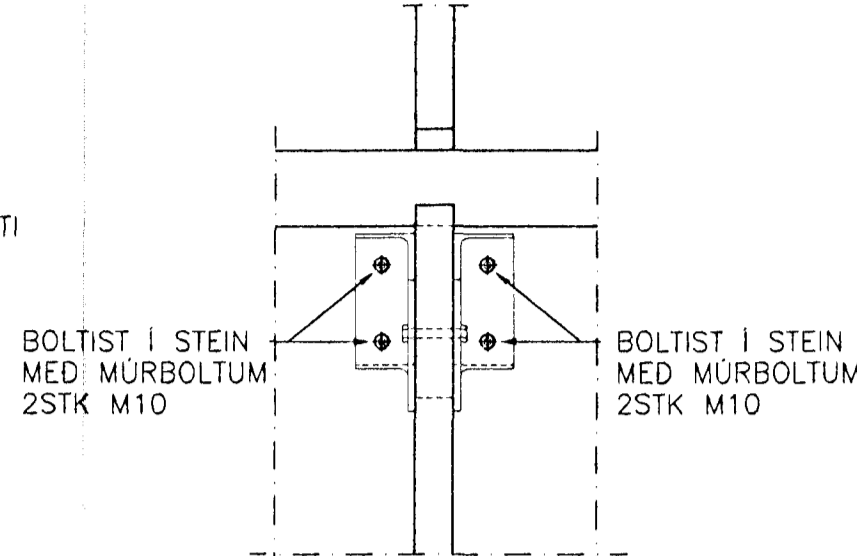
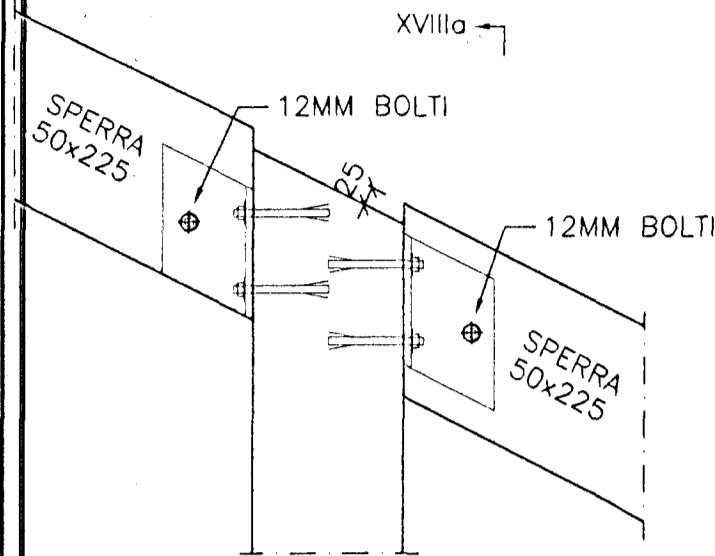


FESTING ER SMIDUD
UR PROFÍLSTÁLI
120x80x10
FESTING ER SPEGLUD
SÍTHVORUMEGIN A
SPERRU.

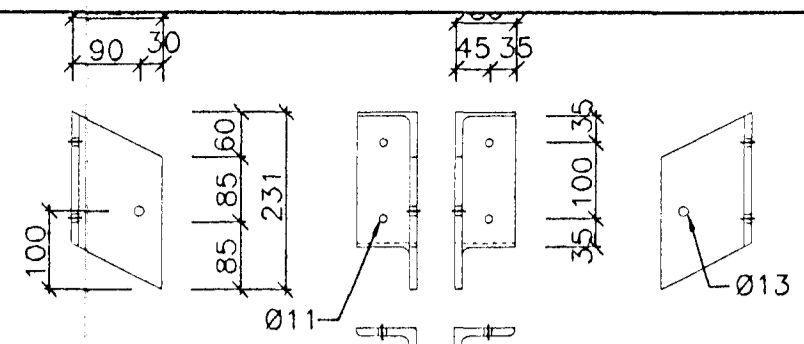

XXVIII SÉRMYND
M. 1:10








SNID XVIIIa-XVIIIa 1:10

XIX SÉRMYND
M. 1:10

SNID XIa-XIa 1:10

XXI SÉRMYND
M. 1:10

XXIII SÉRMYND
M. 1:10

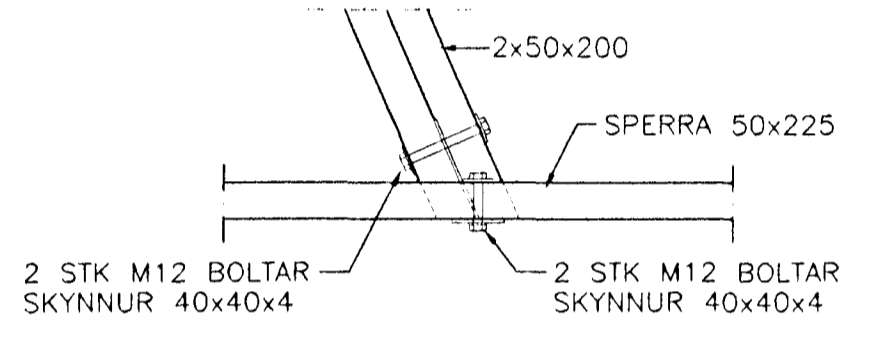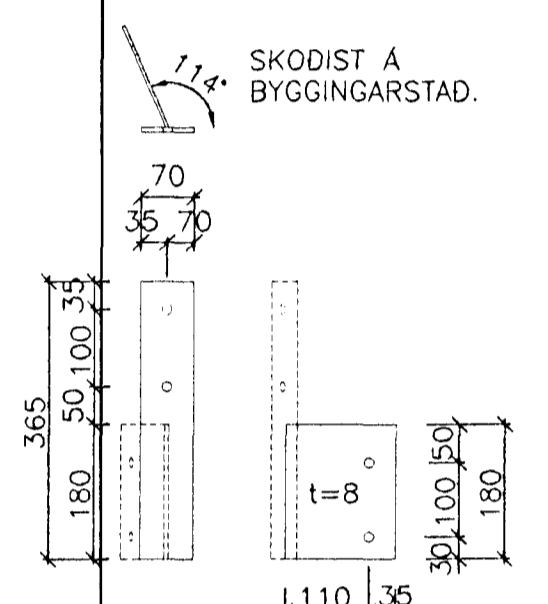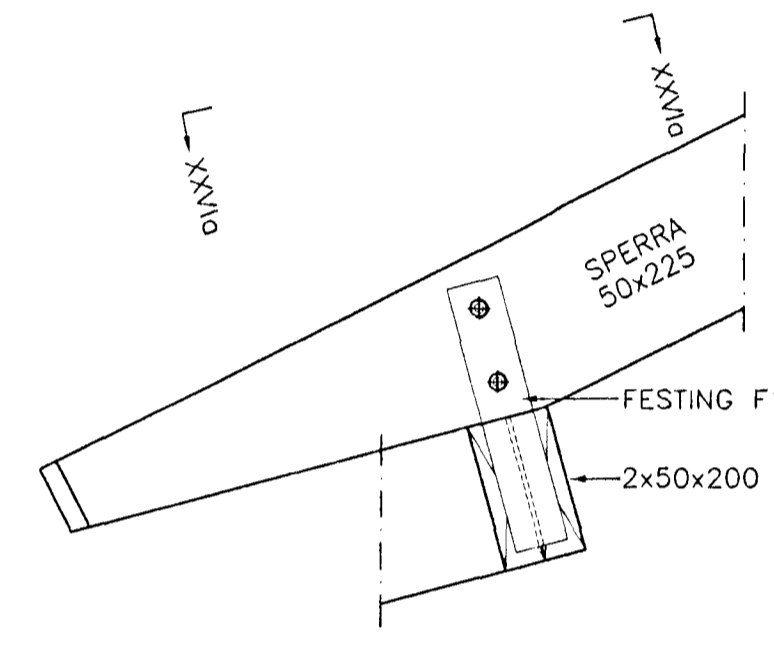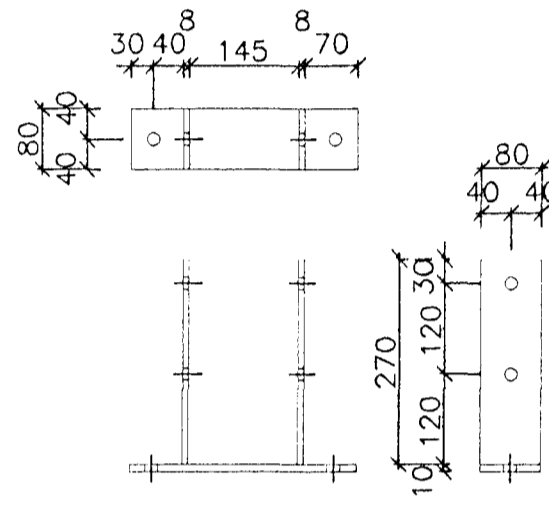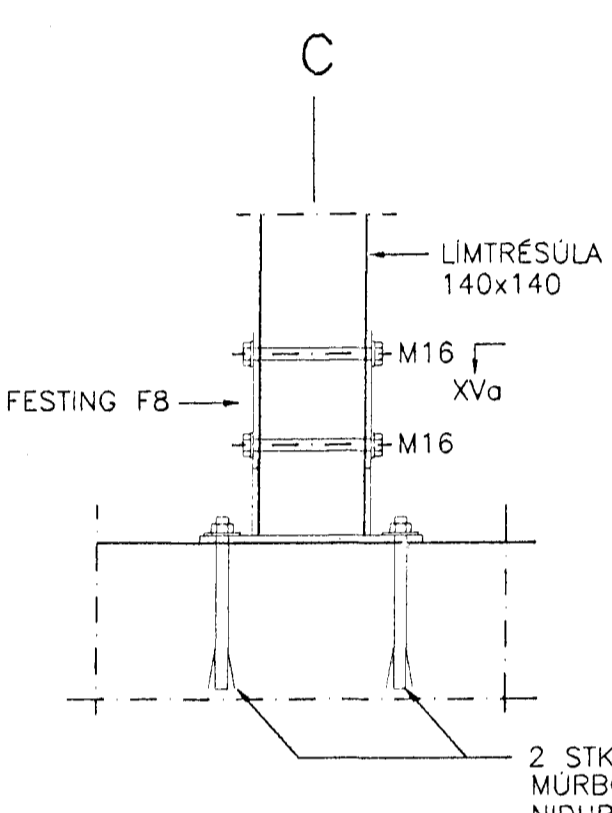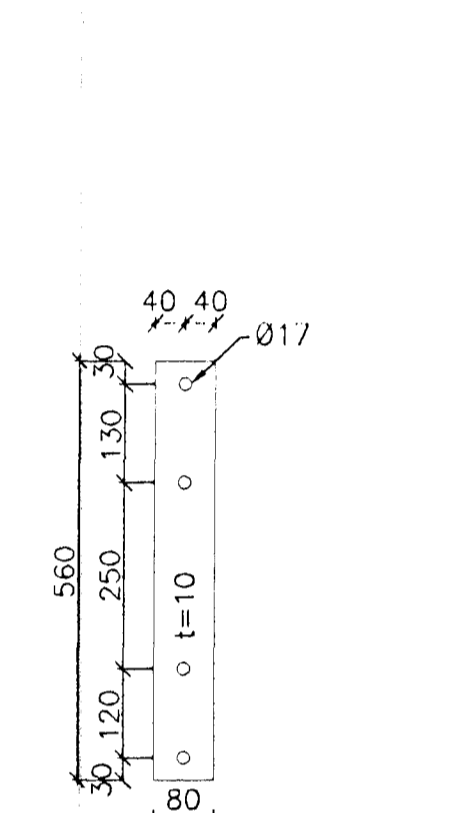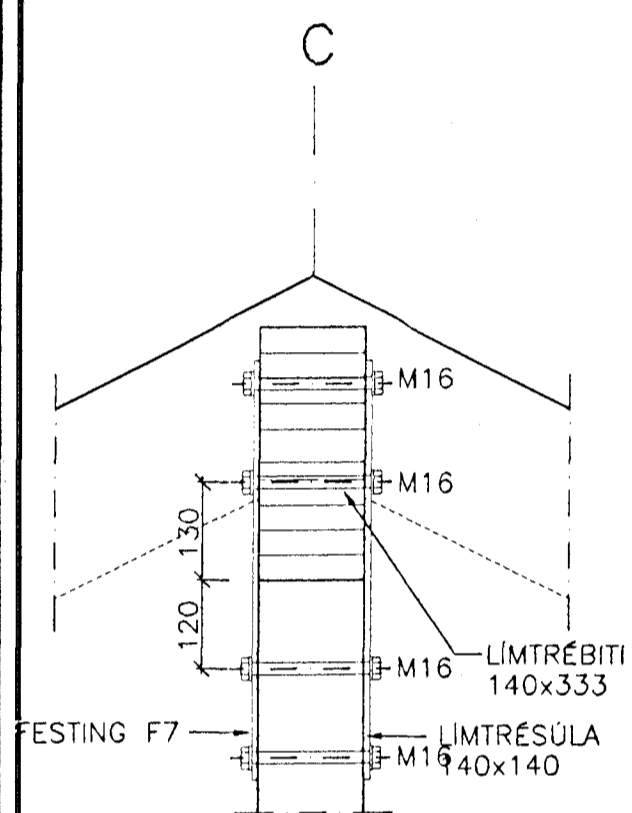

XXIV SÉRMYND
M. 1:10

FESTING F10 1:10



XXV SÉRMYND
M. 1:10

FESTING F11 1:10

XXVI SÉRMYND
M. 1:10

FESTING F12 1:10

SNID XXVIa-XXVIa 1:10

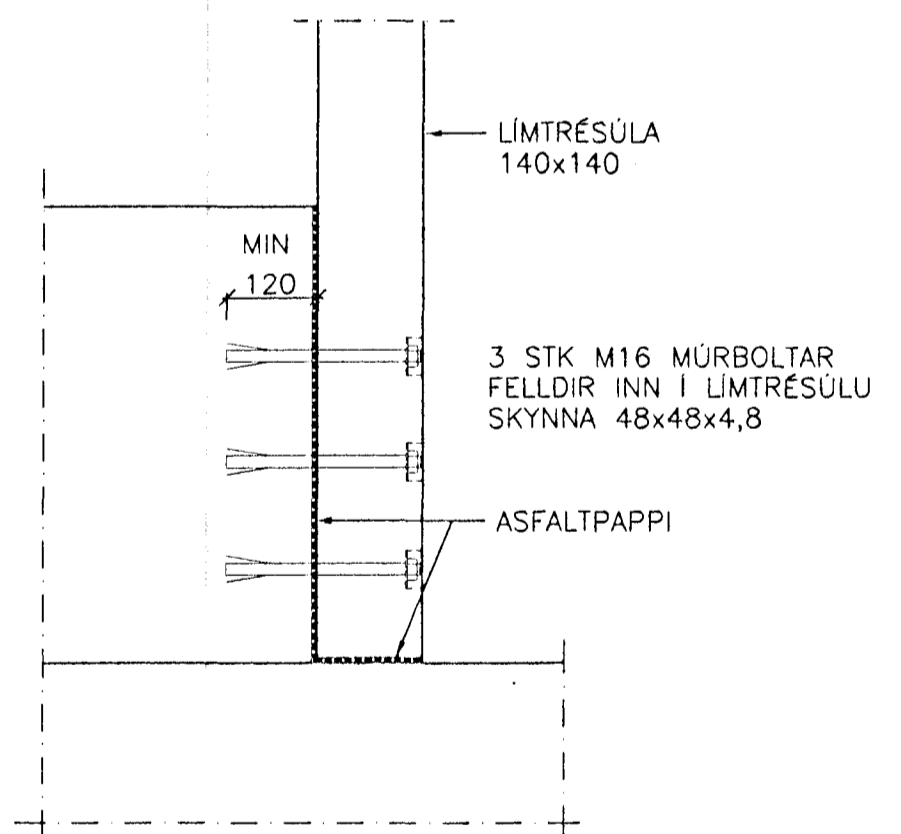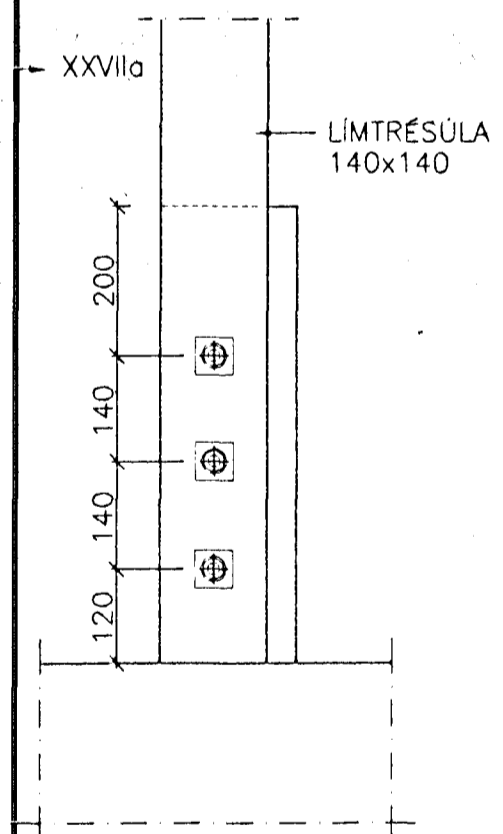


XXVII SÉRMYND
M. 1:10

SNID XXVIIa-XXVIIa 1:10

Byggingafulltrúi Hafnarfjarðar
Algrænt þann
03 SEPT. 1997
Sigurbjartur Halldórsson

SKÝRINGAR OG FLEIRA SJÁ BLAD NR. 01

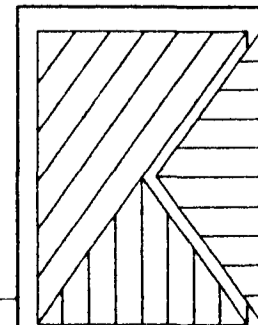

HJALLABRAUT 51, HAFNARFIRÐI
ÞAKVIRKI ADALBYGGINGA
SNID OG SÉRMYNDIR
VERKÞJÓNUSTA KRISTJÁNS HF
Reykjavíkurvegur 68, 220 Hafnarfjörður Sími 5652100 Fax 5654050

B	4.6.1997	ÝMSAR BREYTINGAR	ASÞ				
A	23.04.1997	NÝ SÉRMYND XXVII	ASÞ	Hannað: KS/ASP	Málkv.: 1:10		Verk nr.: 613
Nr.	Dags:	Breyting:	Af:	Yfirfarid:	Samb:	Dags: APR '97	Flokkur: B ST Blað nr.: 15 B