
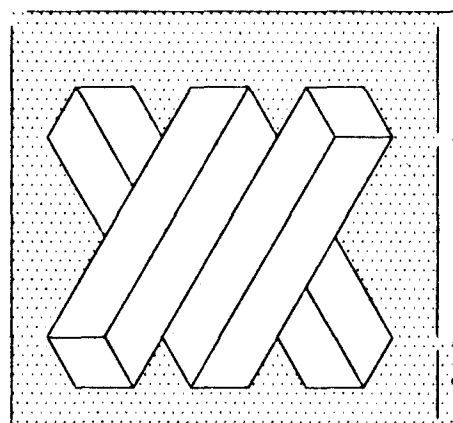
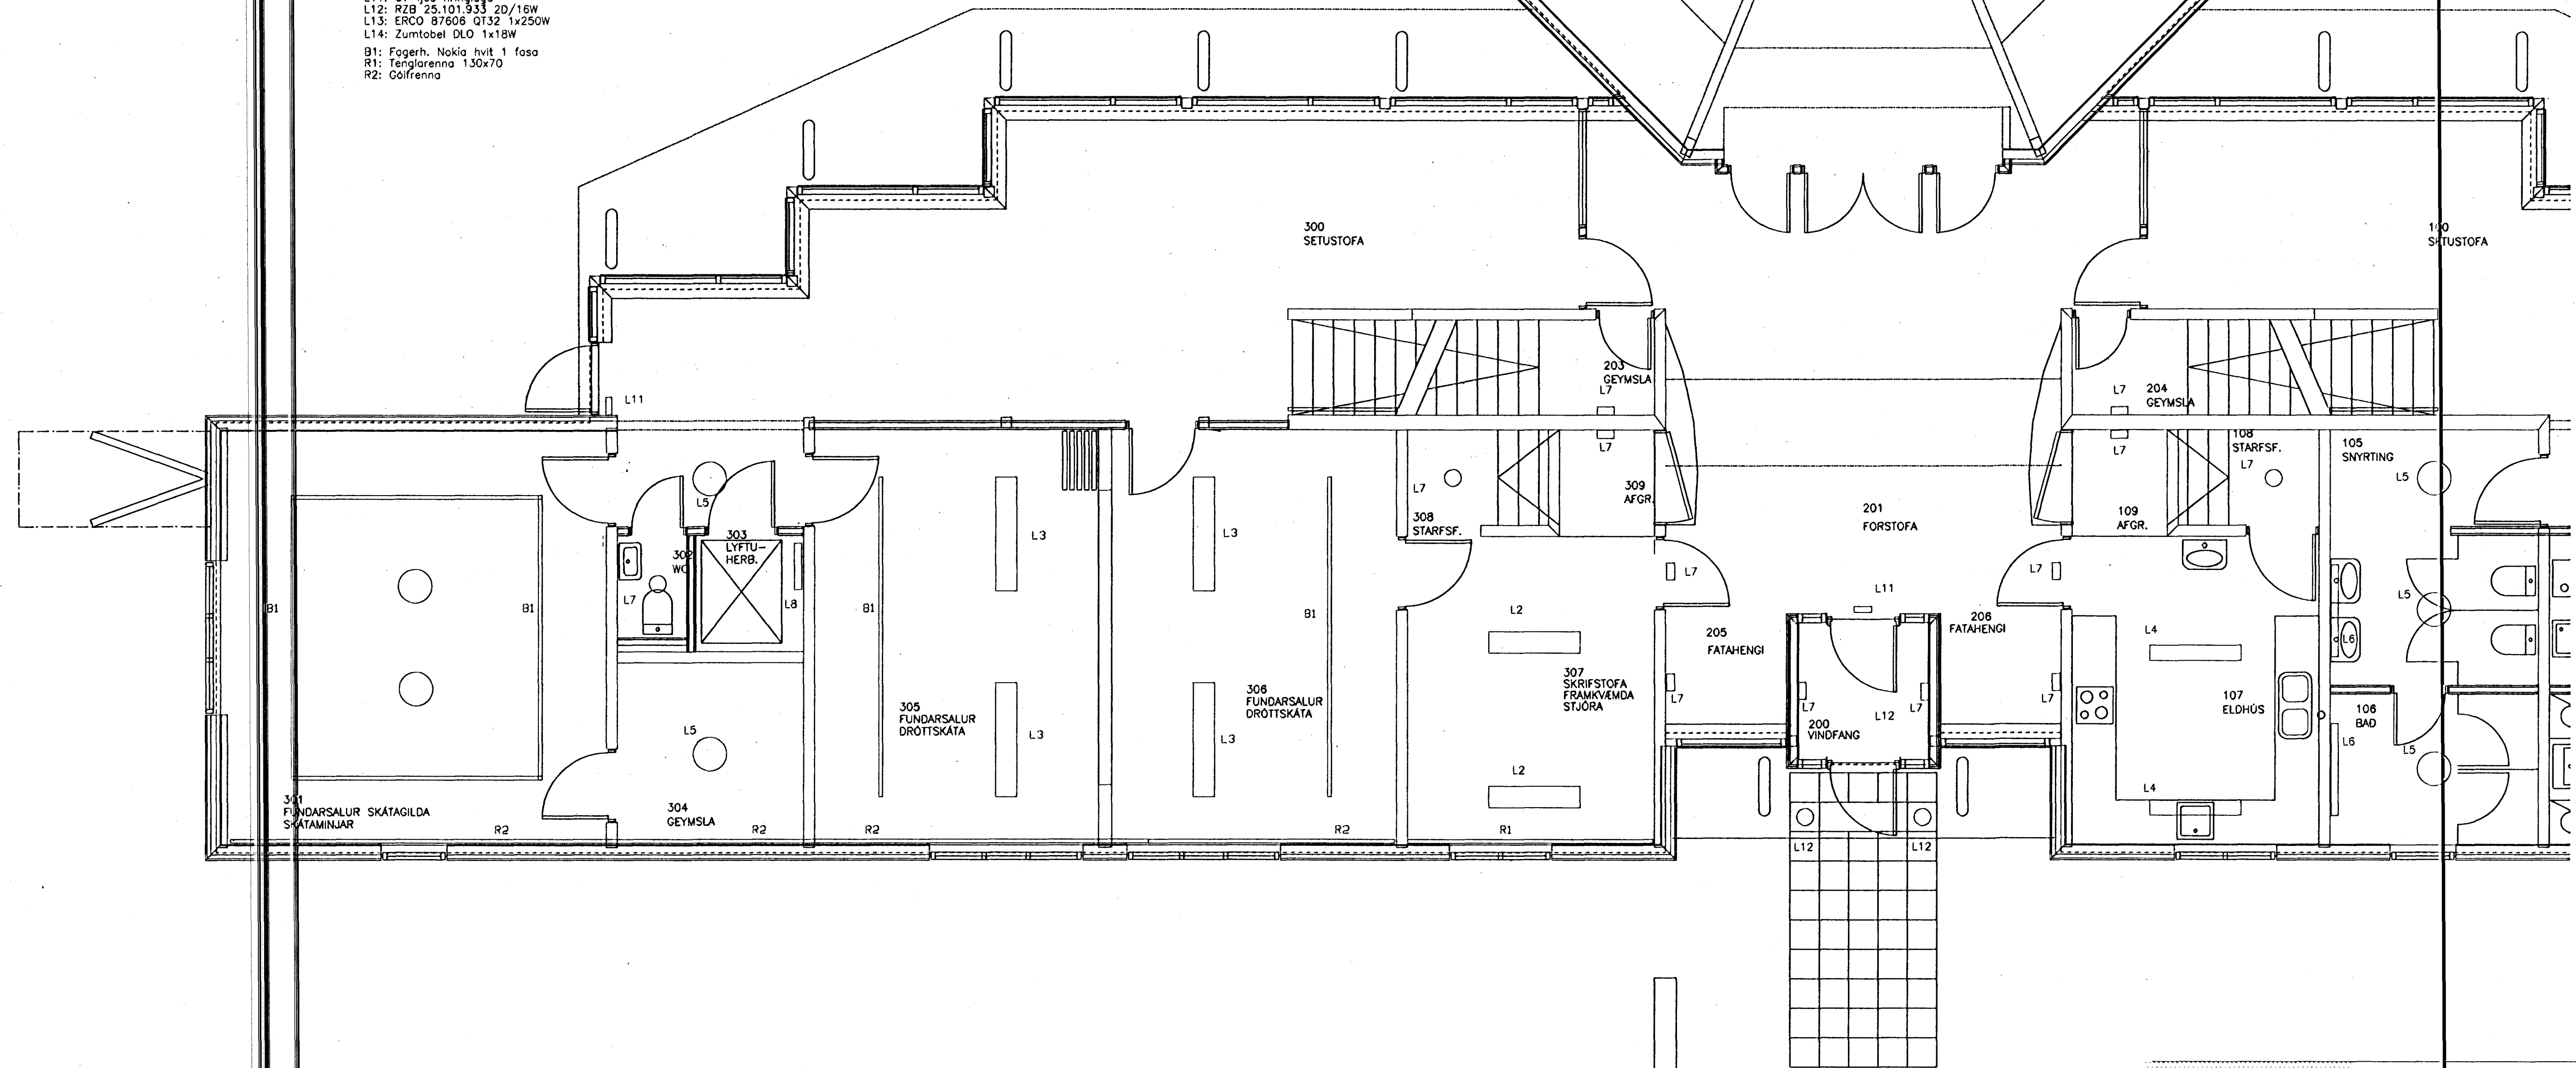


- L1: Fagerh. Glob 2x28W
- L2: Fagerh. Nolan Beta 2x36W
- L3: Fagerh. Nolan Beta 2x36W
- L4: Fagerh. Nolan Prisma 1x36W
- L5: Zumtobel CZL 1x40W
- L6: Zumtobel DLO 1x36W
- L7: RZB 21.101.932 2D/16W
- L8: Zumtobel IFP 1x18W
- L9: Lampa undir glugga 1x58W
- L10: Fagerh. Nolan Prisma 2x36W
- L11: UT-ljós hringlaga
- L12: RZB 25.101.933 2D/16W
- L13: ERCO B7606 QT32 1x250W
- L14: Zumtobel DLO 1x18W
- B1: Fagerh. Nokia hvít 1 fasa
- R1: Tenglaerenna 130x70
- R2: Gólfrenna

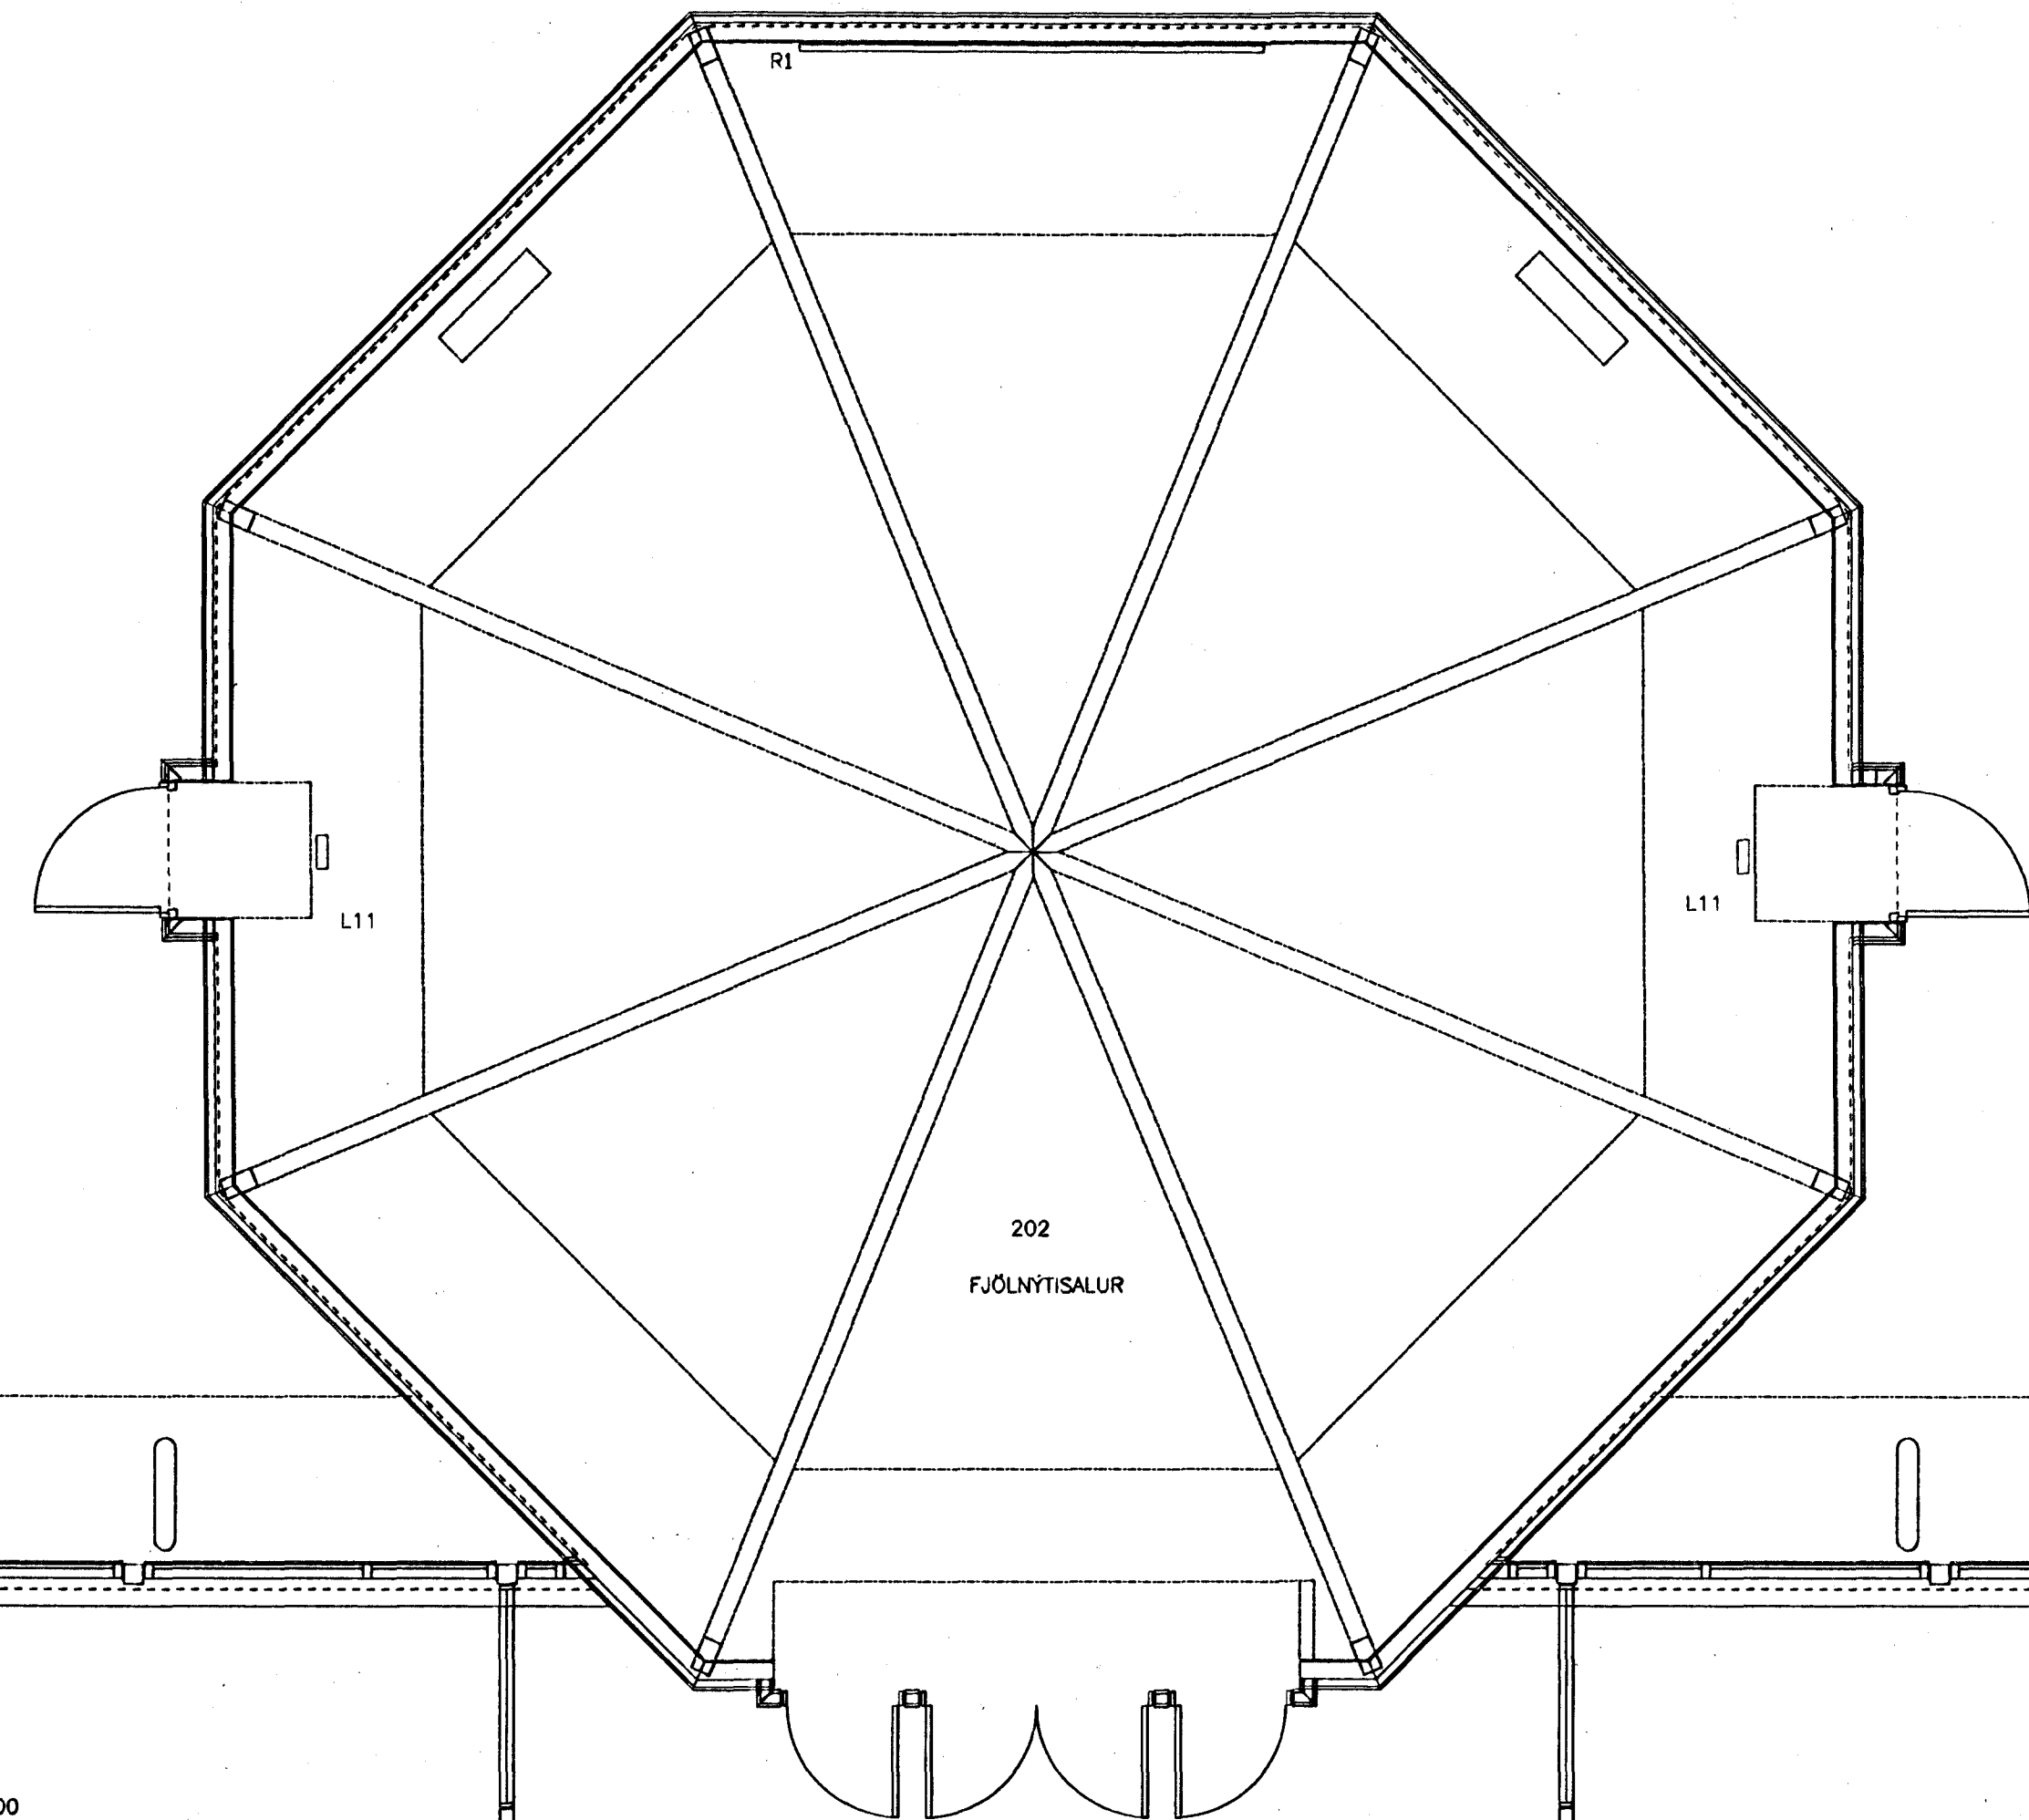

Hraunbjrgi, skótaheimili  
 Norður hluti  
 Neðri hæð  
 Lampplan

ALMENNÁ VERKFRÆÐISTOFAN HF  
 FELLESMÚLA 28 108 REYKJAVÍK SÍMI 588 8100 FAX 568 0284

Hannað *AB* | Teiknað *AB* | M. 1:50  
 Athugað *AB* | Samb. *S.I.* | Dags. 27.11.96 | Nr. 1154 | E | 021 | B