
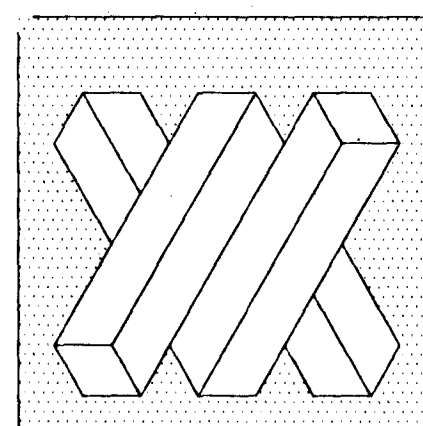


- L1: Fagerh. Glob 2x28W
- L2: Fagerh. Nolan Beta 2x36W
- L3: Fagerh. Nolan Beta 2x58W
- L4: Fagerh. Nolan Prisma 1x36W
- L5: Zumtobel CZL 1x40W
- L6: Zumtobel DLO 1x36W
- L7: RZB 21.101.932 20/16W
- L8: Zumtobel JFP 1x18W
- L9: Lampi undir glugga 1x58W
- L10: Fagerh. Nolan Prisma 2x36W
- L11: UT-ljós hringlaga
- L12: RZB 25.101.933 20/16W
- L13: ERCO 87606 QT32 1x250W
- L14: Zumtobel DLO 1x18W
- B1: Fagerh. Nokia hvít 1 fasa
- R1: Tenginganna 130x70
- R2: Gólfrenna

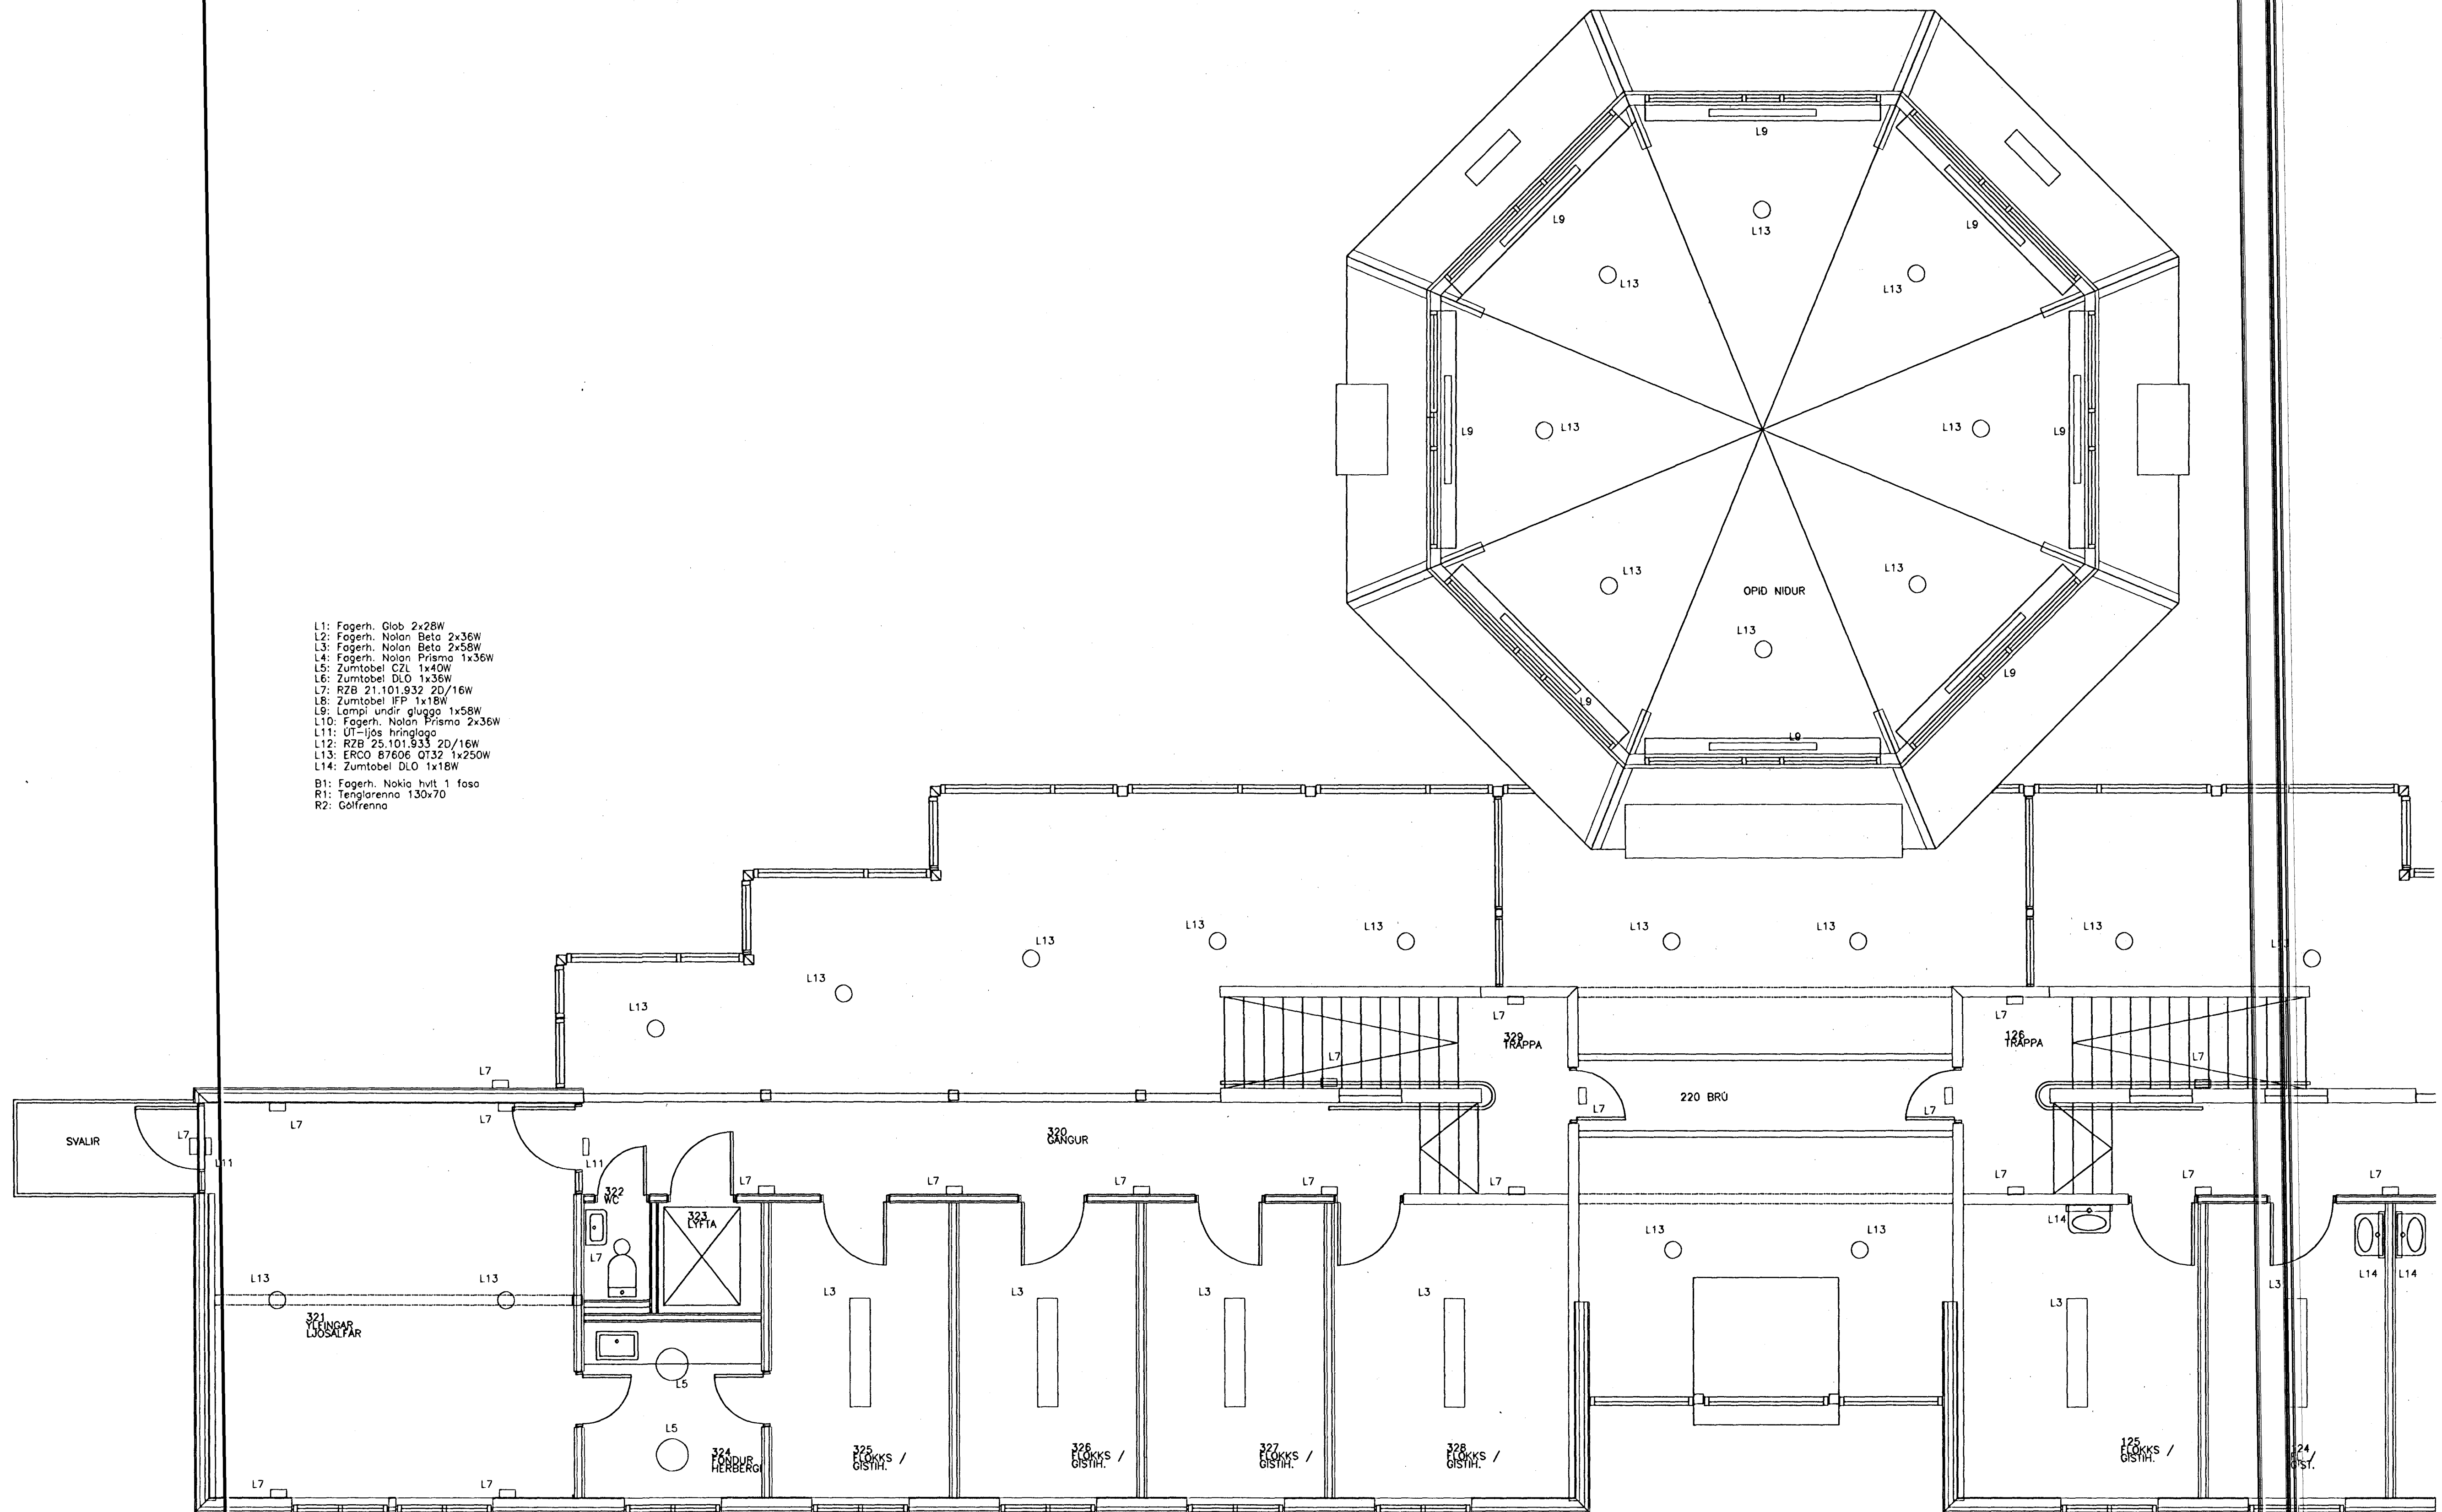

Hraunbyrgi, skótaheimili  
 Norður hluti  
 Efnahæð  
 Lampaplan

ALMENNA VERKFRÆÐISTOFAN HF  
 FELLESMÚL 126 108 REYKJAVÍK SÍMI 588 8100 FAX 568 0284

Hannað <i>AB</i>	Telknað <i>AB</i>	M.	1:50
Athugað <i>AB</i>	Samb. <i>S.S.</i>	Da.	27.11.96
		Nr.	1154
		E	023   B