


Samband  
 FEB 2012  
 Gunnar S. Gunnlaur

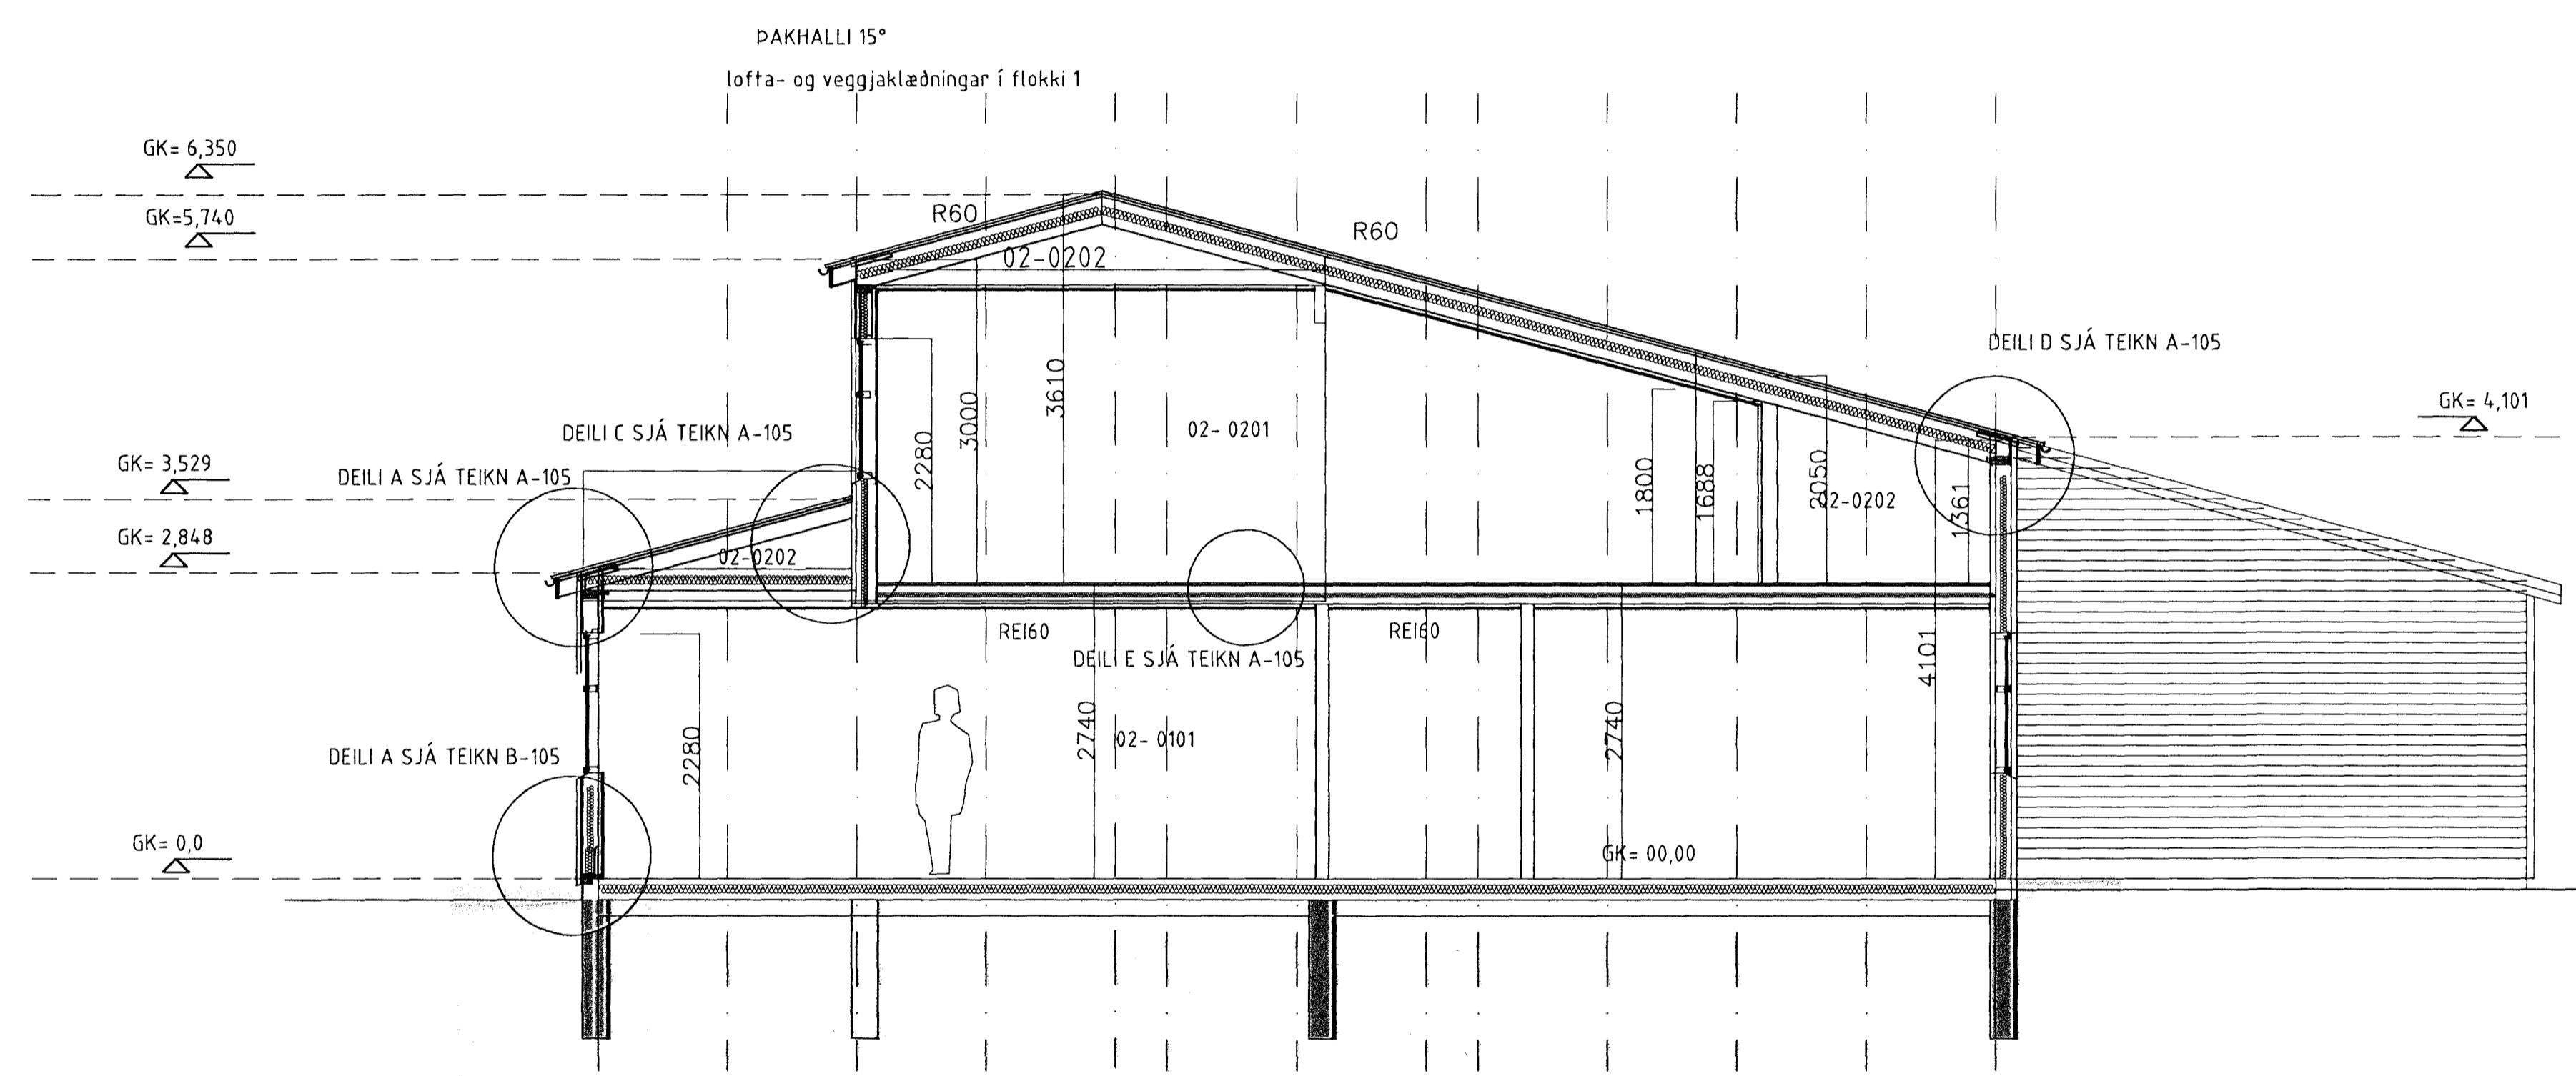

SNEIÐMYND B-B

		AUSTURVEGI 69 800 SELFOSS Sími 482 3850 FAX 482 3851 netfang sghus@sghus.is veffang www.sghus.is	
Hjallabraut 55 Hafnarf. kennslustofur			Kvarði : 1-50
SNEIÐMYND			
HANNAÐ: Kjartan Sigurðsson tlf: 121066-5809	TEIKNAD Kjartan Sigurðsson tlf: 121066-5809	DAGSETNING 30.02.2012	VERKNÚMÉR 11045
SKRÁARNAFN KENNSLUSTOFA.dwg		SAMÞYKKT 	TEIKNING NÚMÉR: A-101