



F24  
**FESTING F24**  
MKV. 1:10

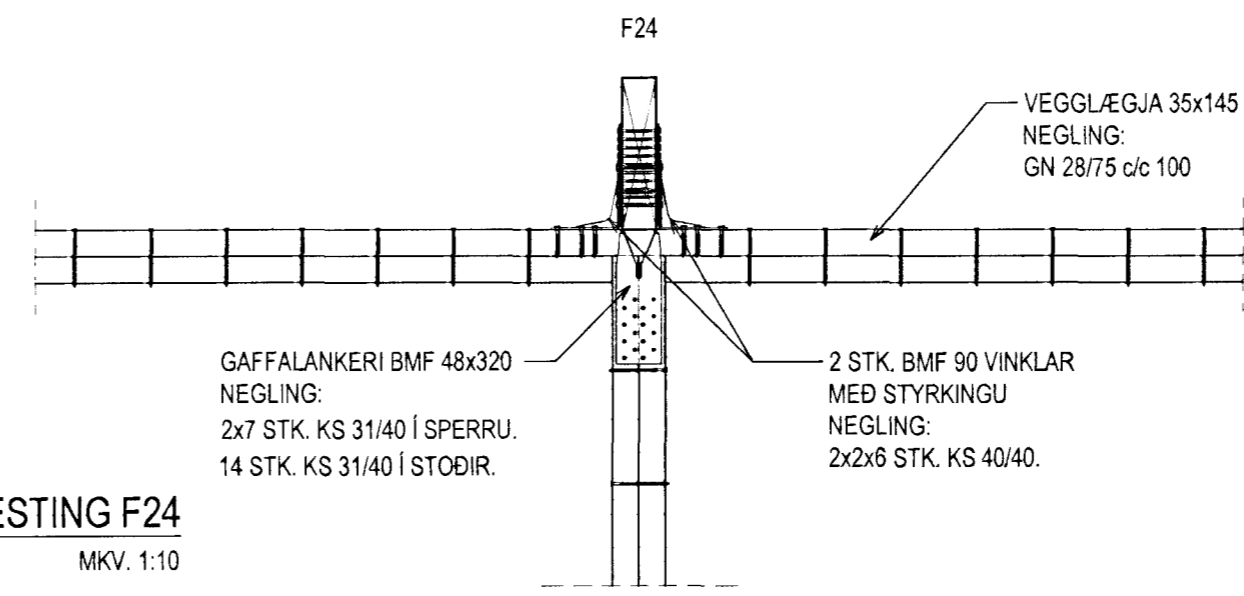


F24  
**FESTING F24**  
MKV. 1:10


Sampykkt þann  
12. FEB 2012  
Bygginguáhrunn / Hatnarfirri  
Fyrir S. Gunnlaussón

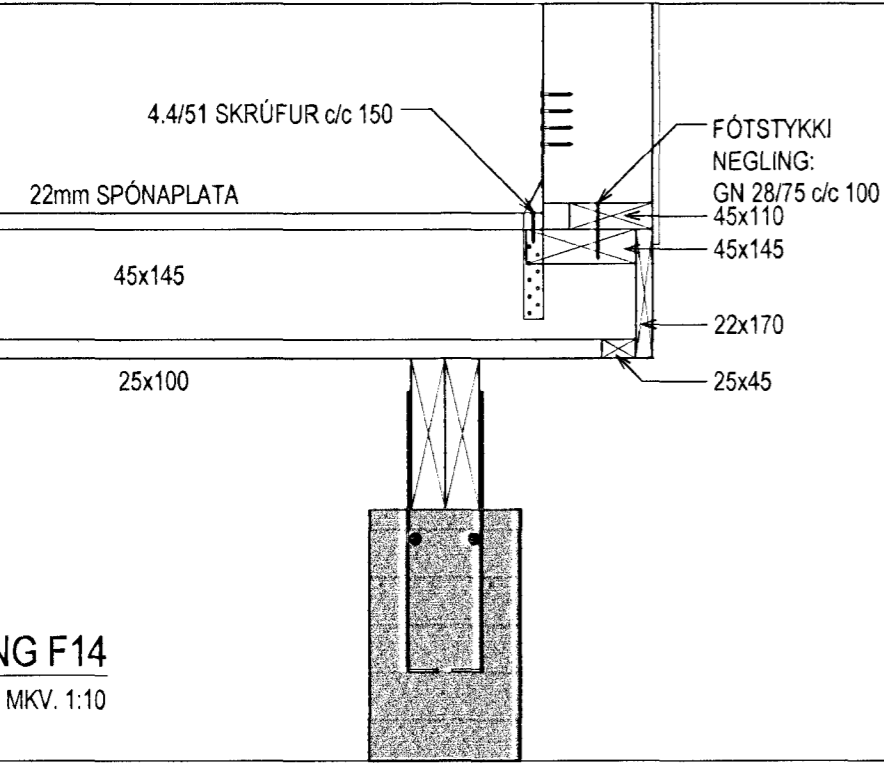


F14  
**FESTING F14**  
MKV. 1:10

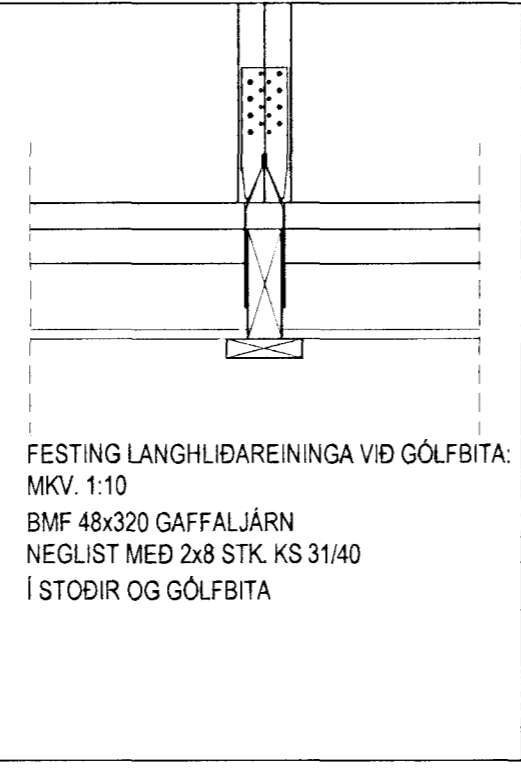


F15  
**FESTING F15**  
MKV. 1:10

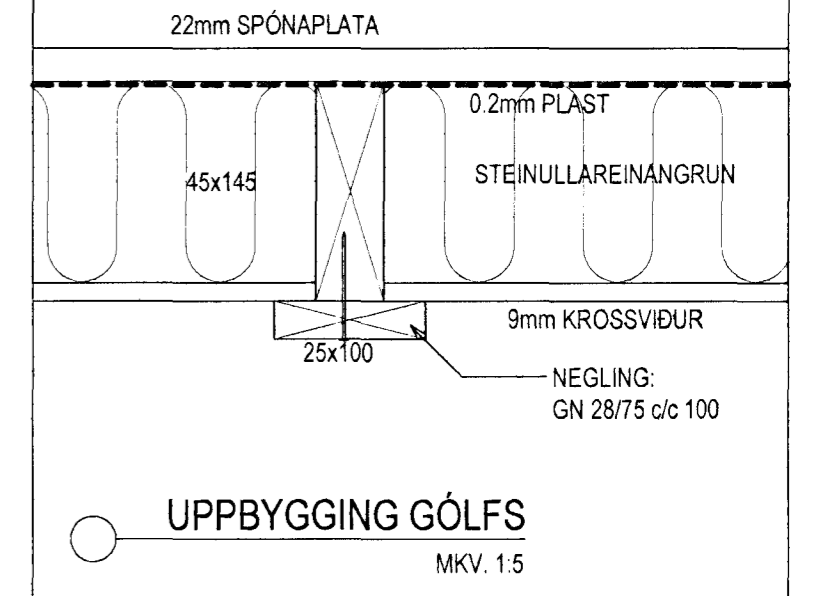


UPPBÝGGING GÓLFS  
MKV. 1:5

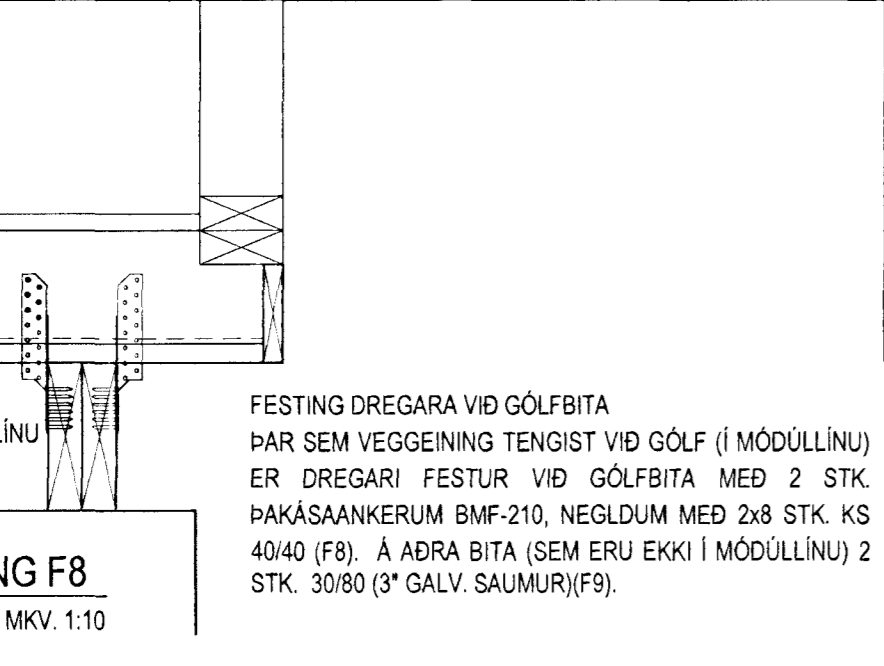

F8  
**FESTING F8**  
MKV. 1:10

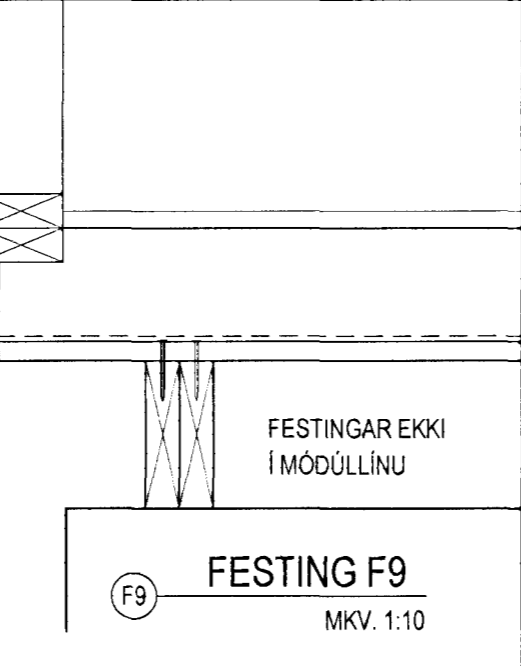


F9  
**FESTING F9**  
MKV. 1:10

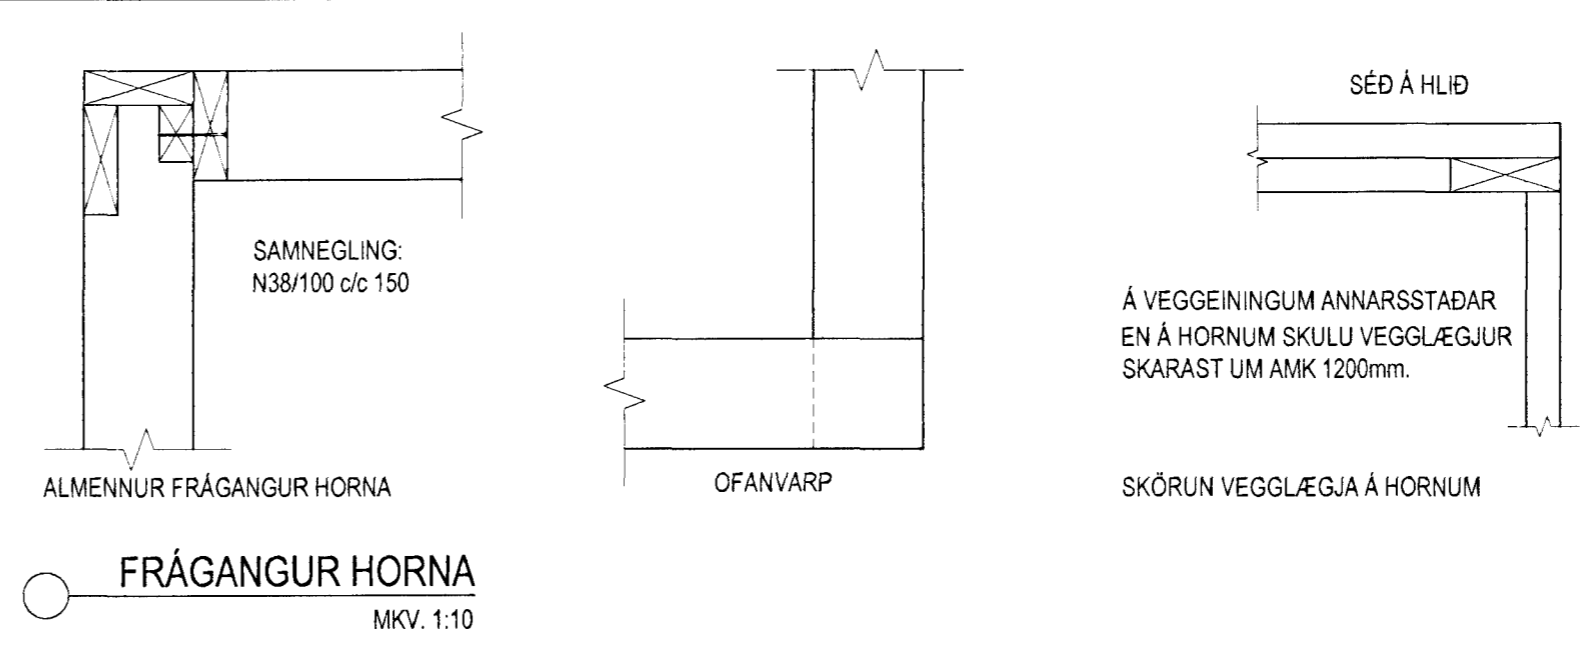


FRÁGANGUR HORNA  
MKV. 1:10

ÚTGÁFUFRERLI


ÚTGÁFA NR.	ÚTGEFID DAGS	ÚTGEFID AF	SKÝRINGAR
U1	12.01.2012	BÁ	FRUMÚTGÁFA

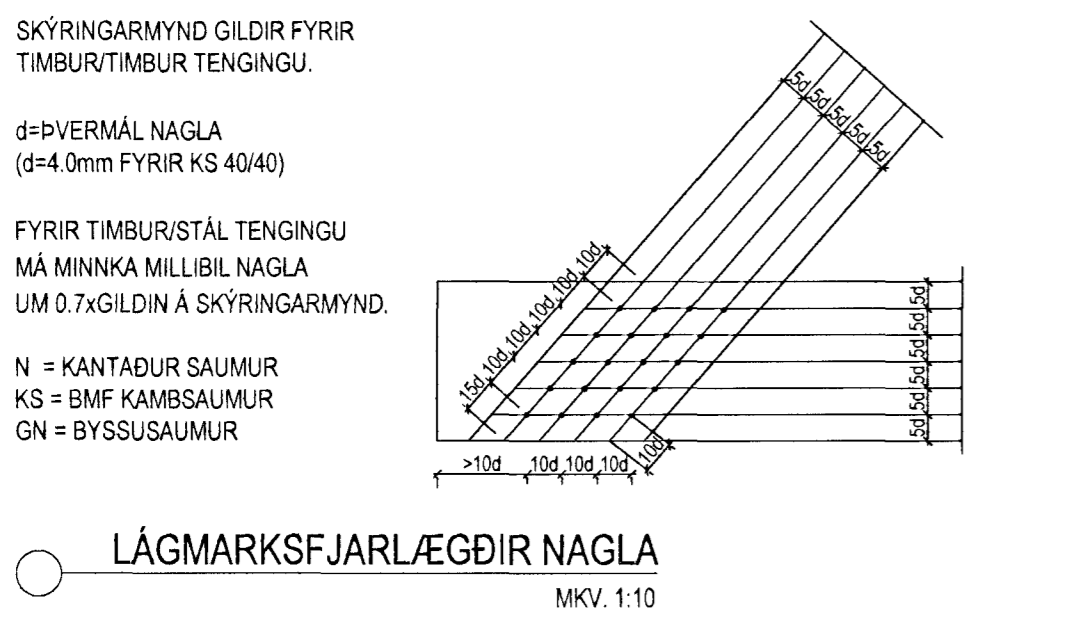

LÁGMARKSFJARLÆGÐIR NAGLA  
MKV. 1:10

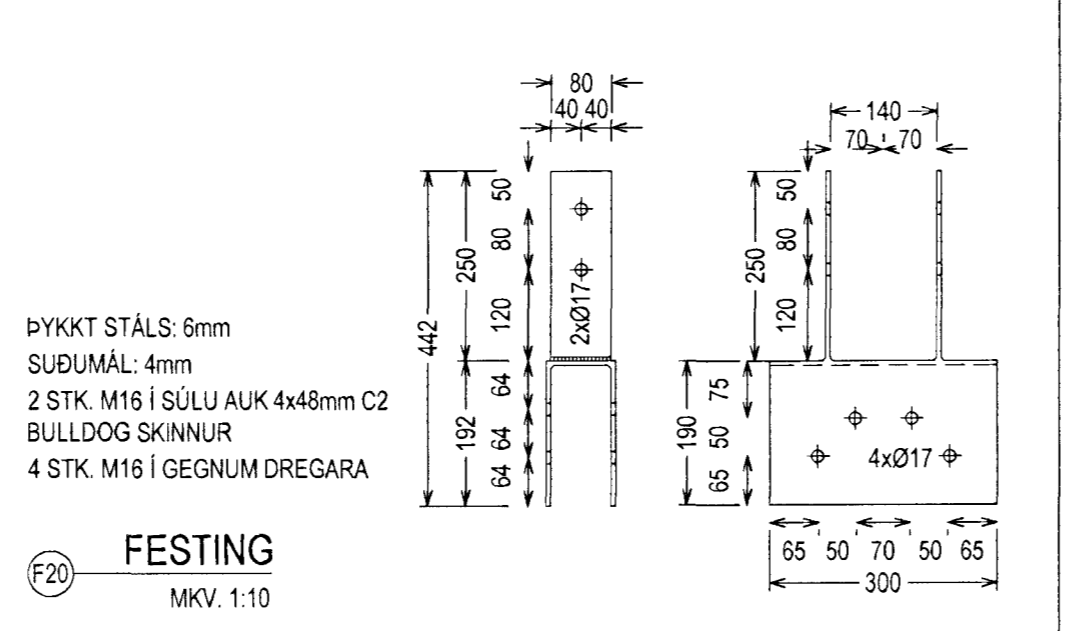

F20  
**FESTING**  
MKV. 1:10

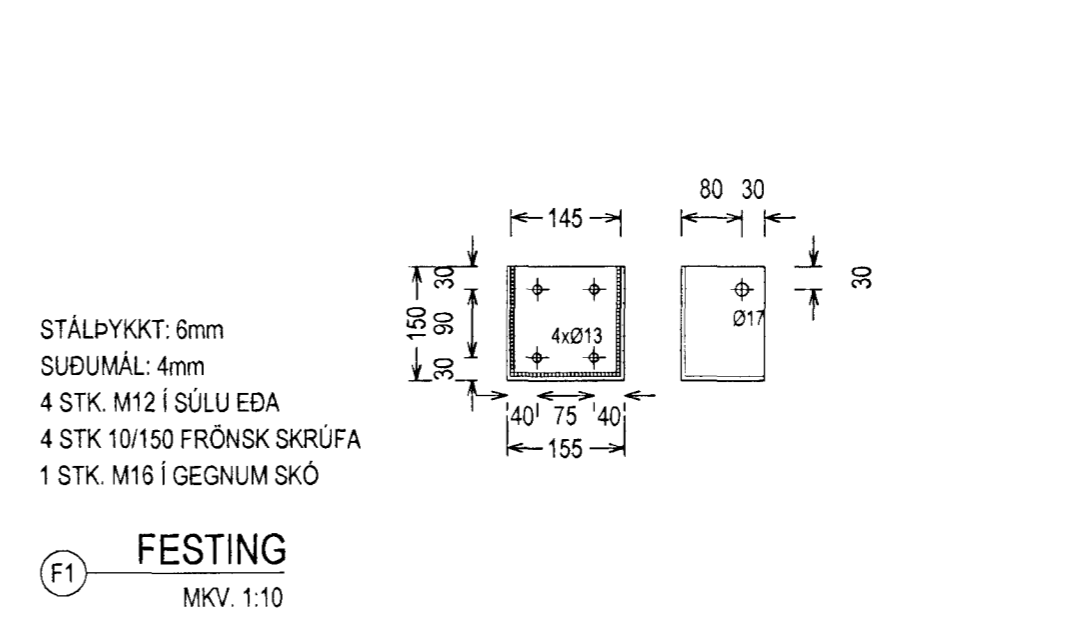

F1  
**FESTING**  
MKV. 1:10

VERKFRÆÐISTOFA ÁRBORGAR ehf  
AUSTURVEGI 69 800 SELFOSSI  
SÍMI 480 4900 FAX 480 4901  
www.veikarborg.is veikarborg@veikarborg.is

AUSTURVEGI 69 800 SELFOSSI  
SÍMI 482 3850 FAX 482 3851  
NETFANG sghus@sghus.is  
VEFFANG www.sghus.is

**HJALLABRAUT 55 2.ÁFANGI**

BURDARVIRKI	MKV.
FESTINGAR/LÁGMARKS FJARLÆGÐIR NAGLA	MKV. 1:10
UPPBÝGGING GÓLFS	MKV. 1:5
HANNAÐ: JÓHANN AGÚSTSSON	TEIKNAD: BALDVIN ARNASON
VERKNUMER: 11045	SKRÁARNAFN: 274-U1 FESTINGAR
DAGSETNING: 12.01.2012	TEIKNING NUMER: 274-U1

0203655799

ÚTPRENTAÐ: 25.1.2012 14:25:17  
SÍÐAST VISTAÐ: 25.1.2012 14:23:51