



Samþykkt þann  
 23 SEP 2011  
 Verkfæðistofa Arborgar ehf. / Hafnarfirði  
 E.h. Ólafur S. Gunnlaugsson

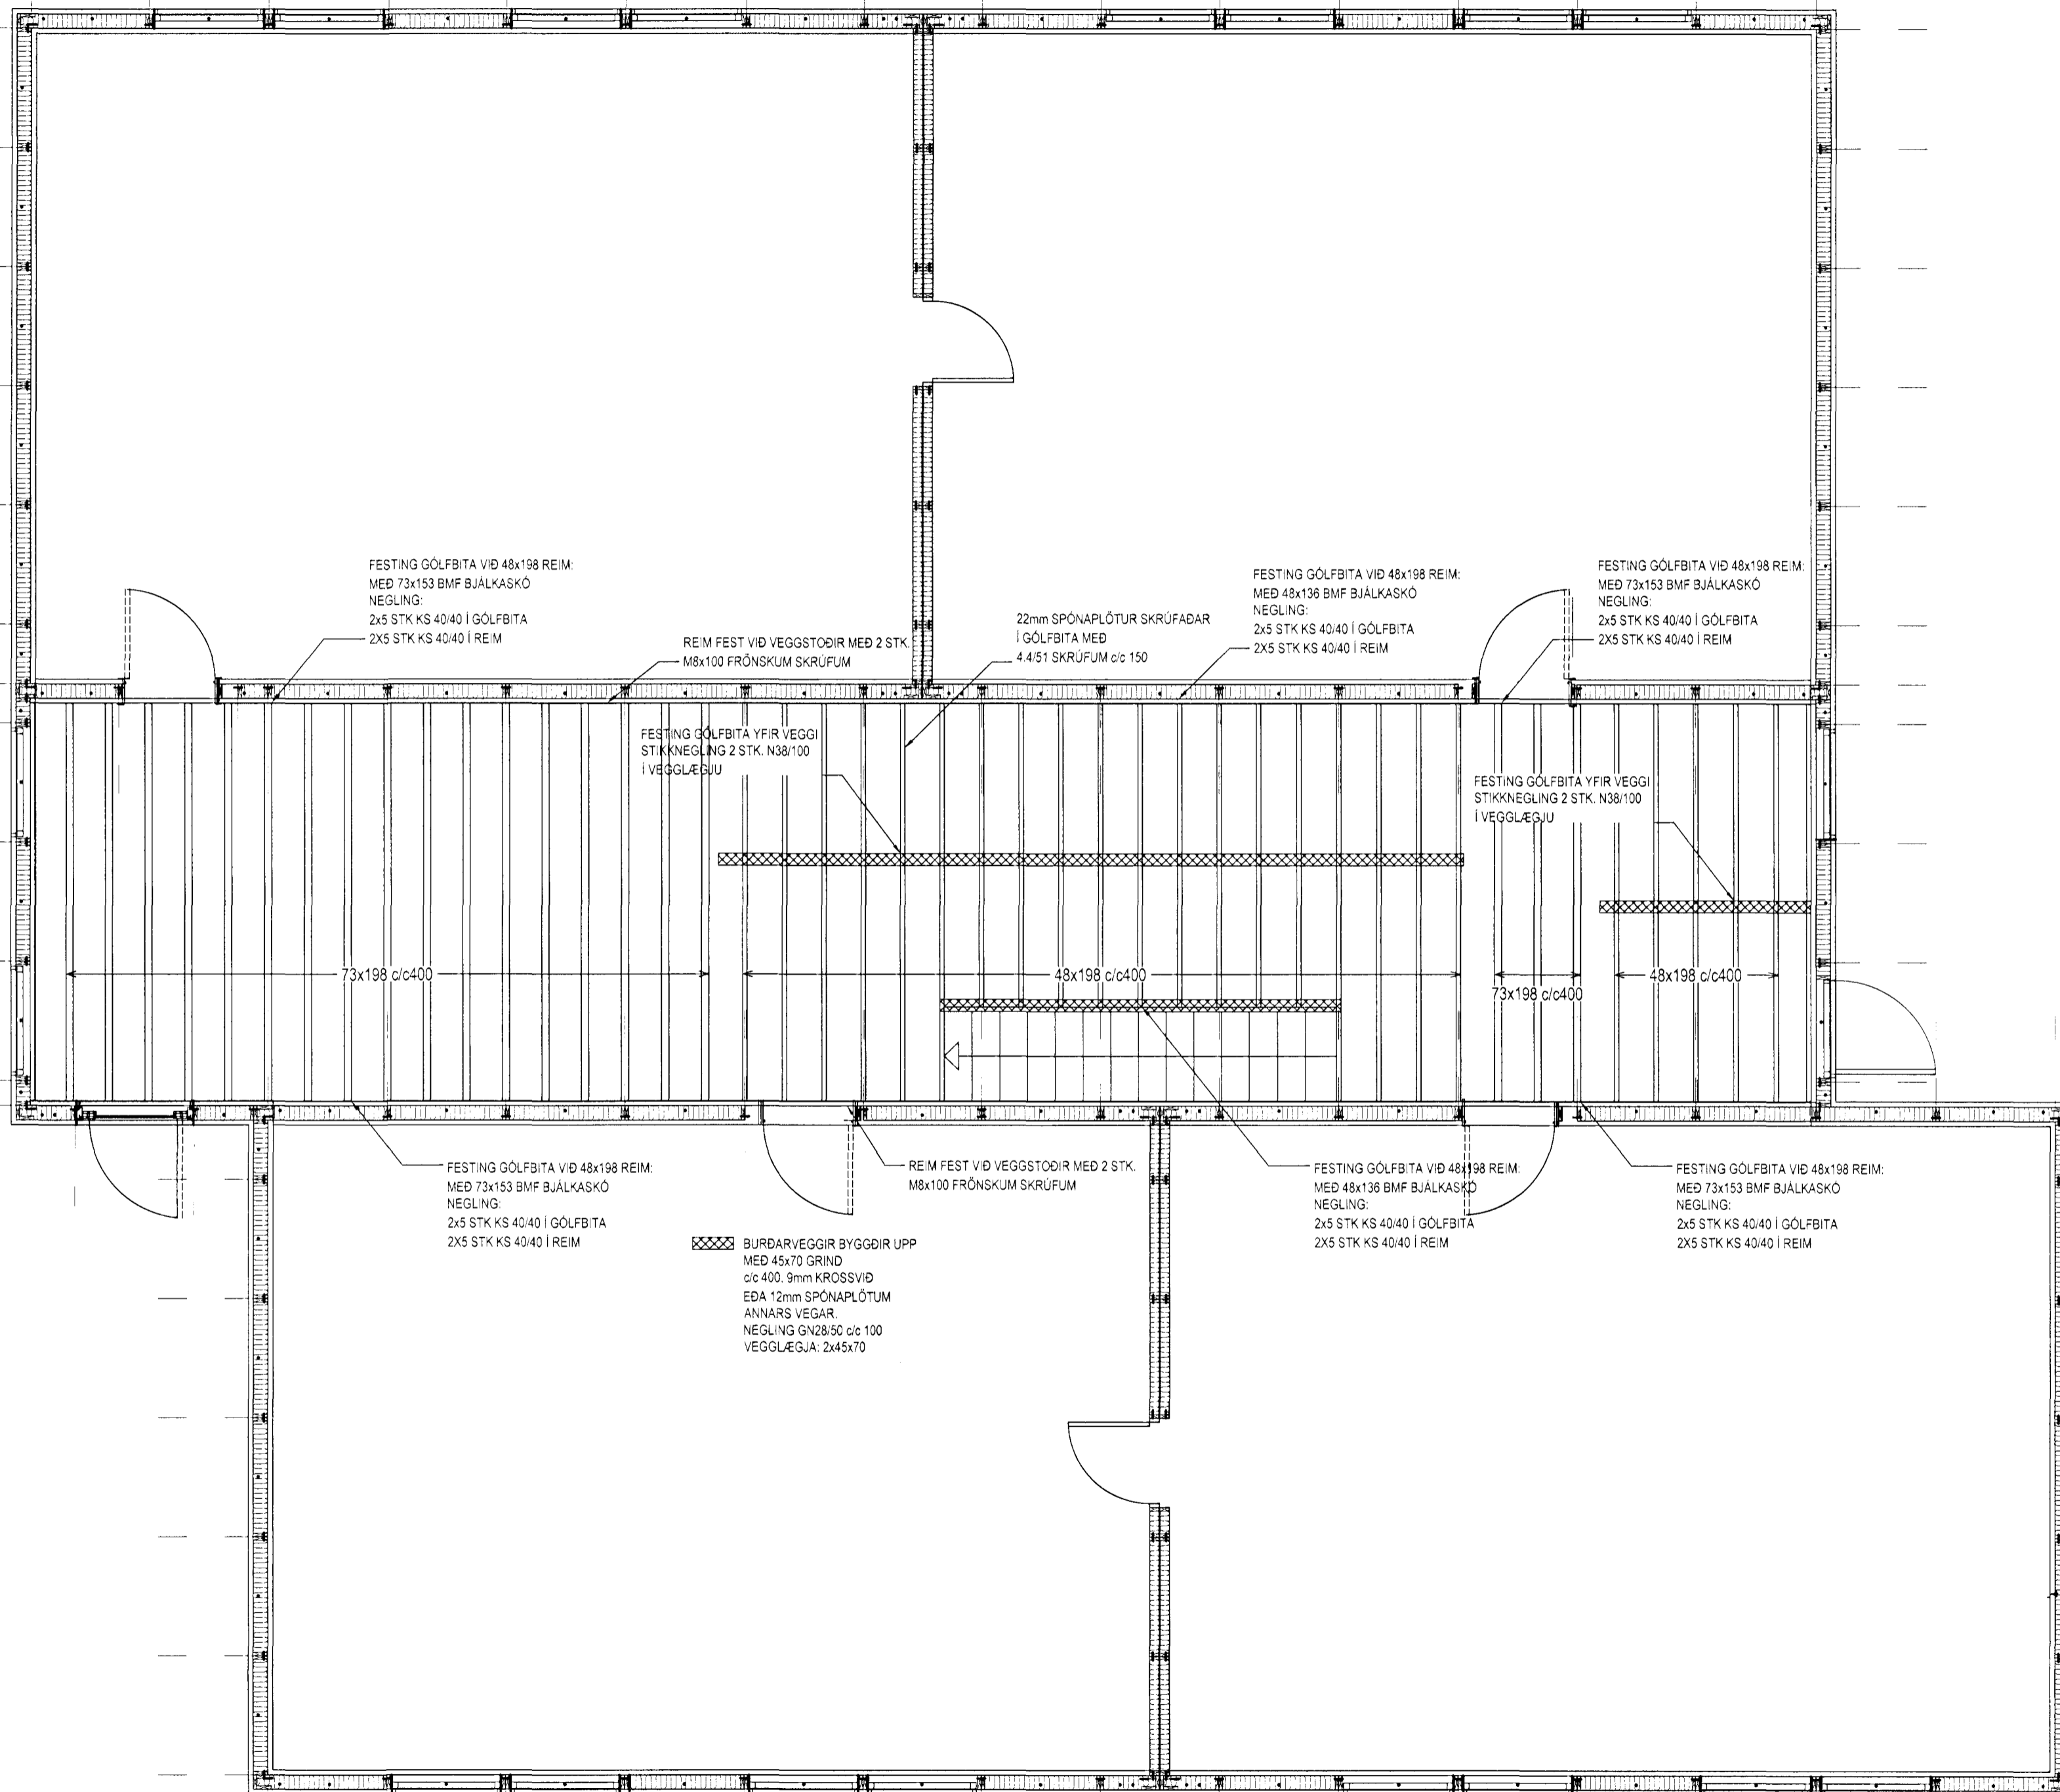


Handwritten signature and initials.

### ÚTGÁFUFERLI

ÚTGÁFA NR.	ÚTGEFID DAGS.	ÚTGEFID AF	SKÝRINGAR
U1	19.09.2011	BÁ	FRUMÚTGÁFA
U2	21.09.2011	BÁ	BURÐARVEGGIR UPPFÆRDIR

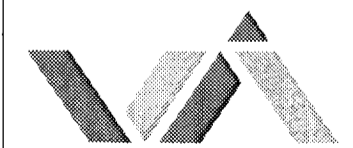

VERKFRÆÐISTOFA ARBORGAR ehf.  
 AJSTURVEGI 69 800 SELFOSSI  
 SÍMI 480 4900 FAX 480 4901  
 www.verkarborg.is verkarborg@verkarborg.is

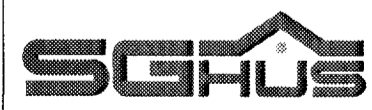

AJSTURVEGI 69 800 SELFOSSI  
 SÍMI 482 3850 FAX 482 3851  
 NETFANG sghus@sghus.is  
 VEFFANG www.sghus.is

### HJALLABRAUT 55

BURÐARÞOL	MKV: ---
GRUNNMÝND MILLIGÓLFS	MKV: 1:50
	MKV: ---

HANNAÐ: JOHANN AGUSTTSSON	TEIKNAD: BALDVIN ARNASON
VERKNUMER: 11030	SKRÁARNATH: 280 11030-U2
DAGSETNING: 19.09.2011	TEIKNING NUMER: 230

020365-5799