



Samþykkt á fundi bygginga-
nefndar þ. 2/3 1989
BYGGINGAFULLTRÚINN
HAFNARFIRÐI
[Signature]

Áskilið: SJÁ BOKUN B.N.

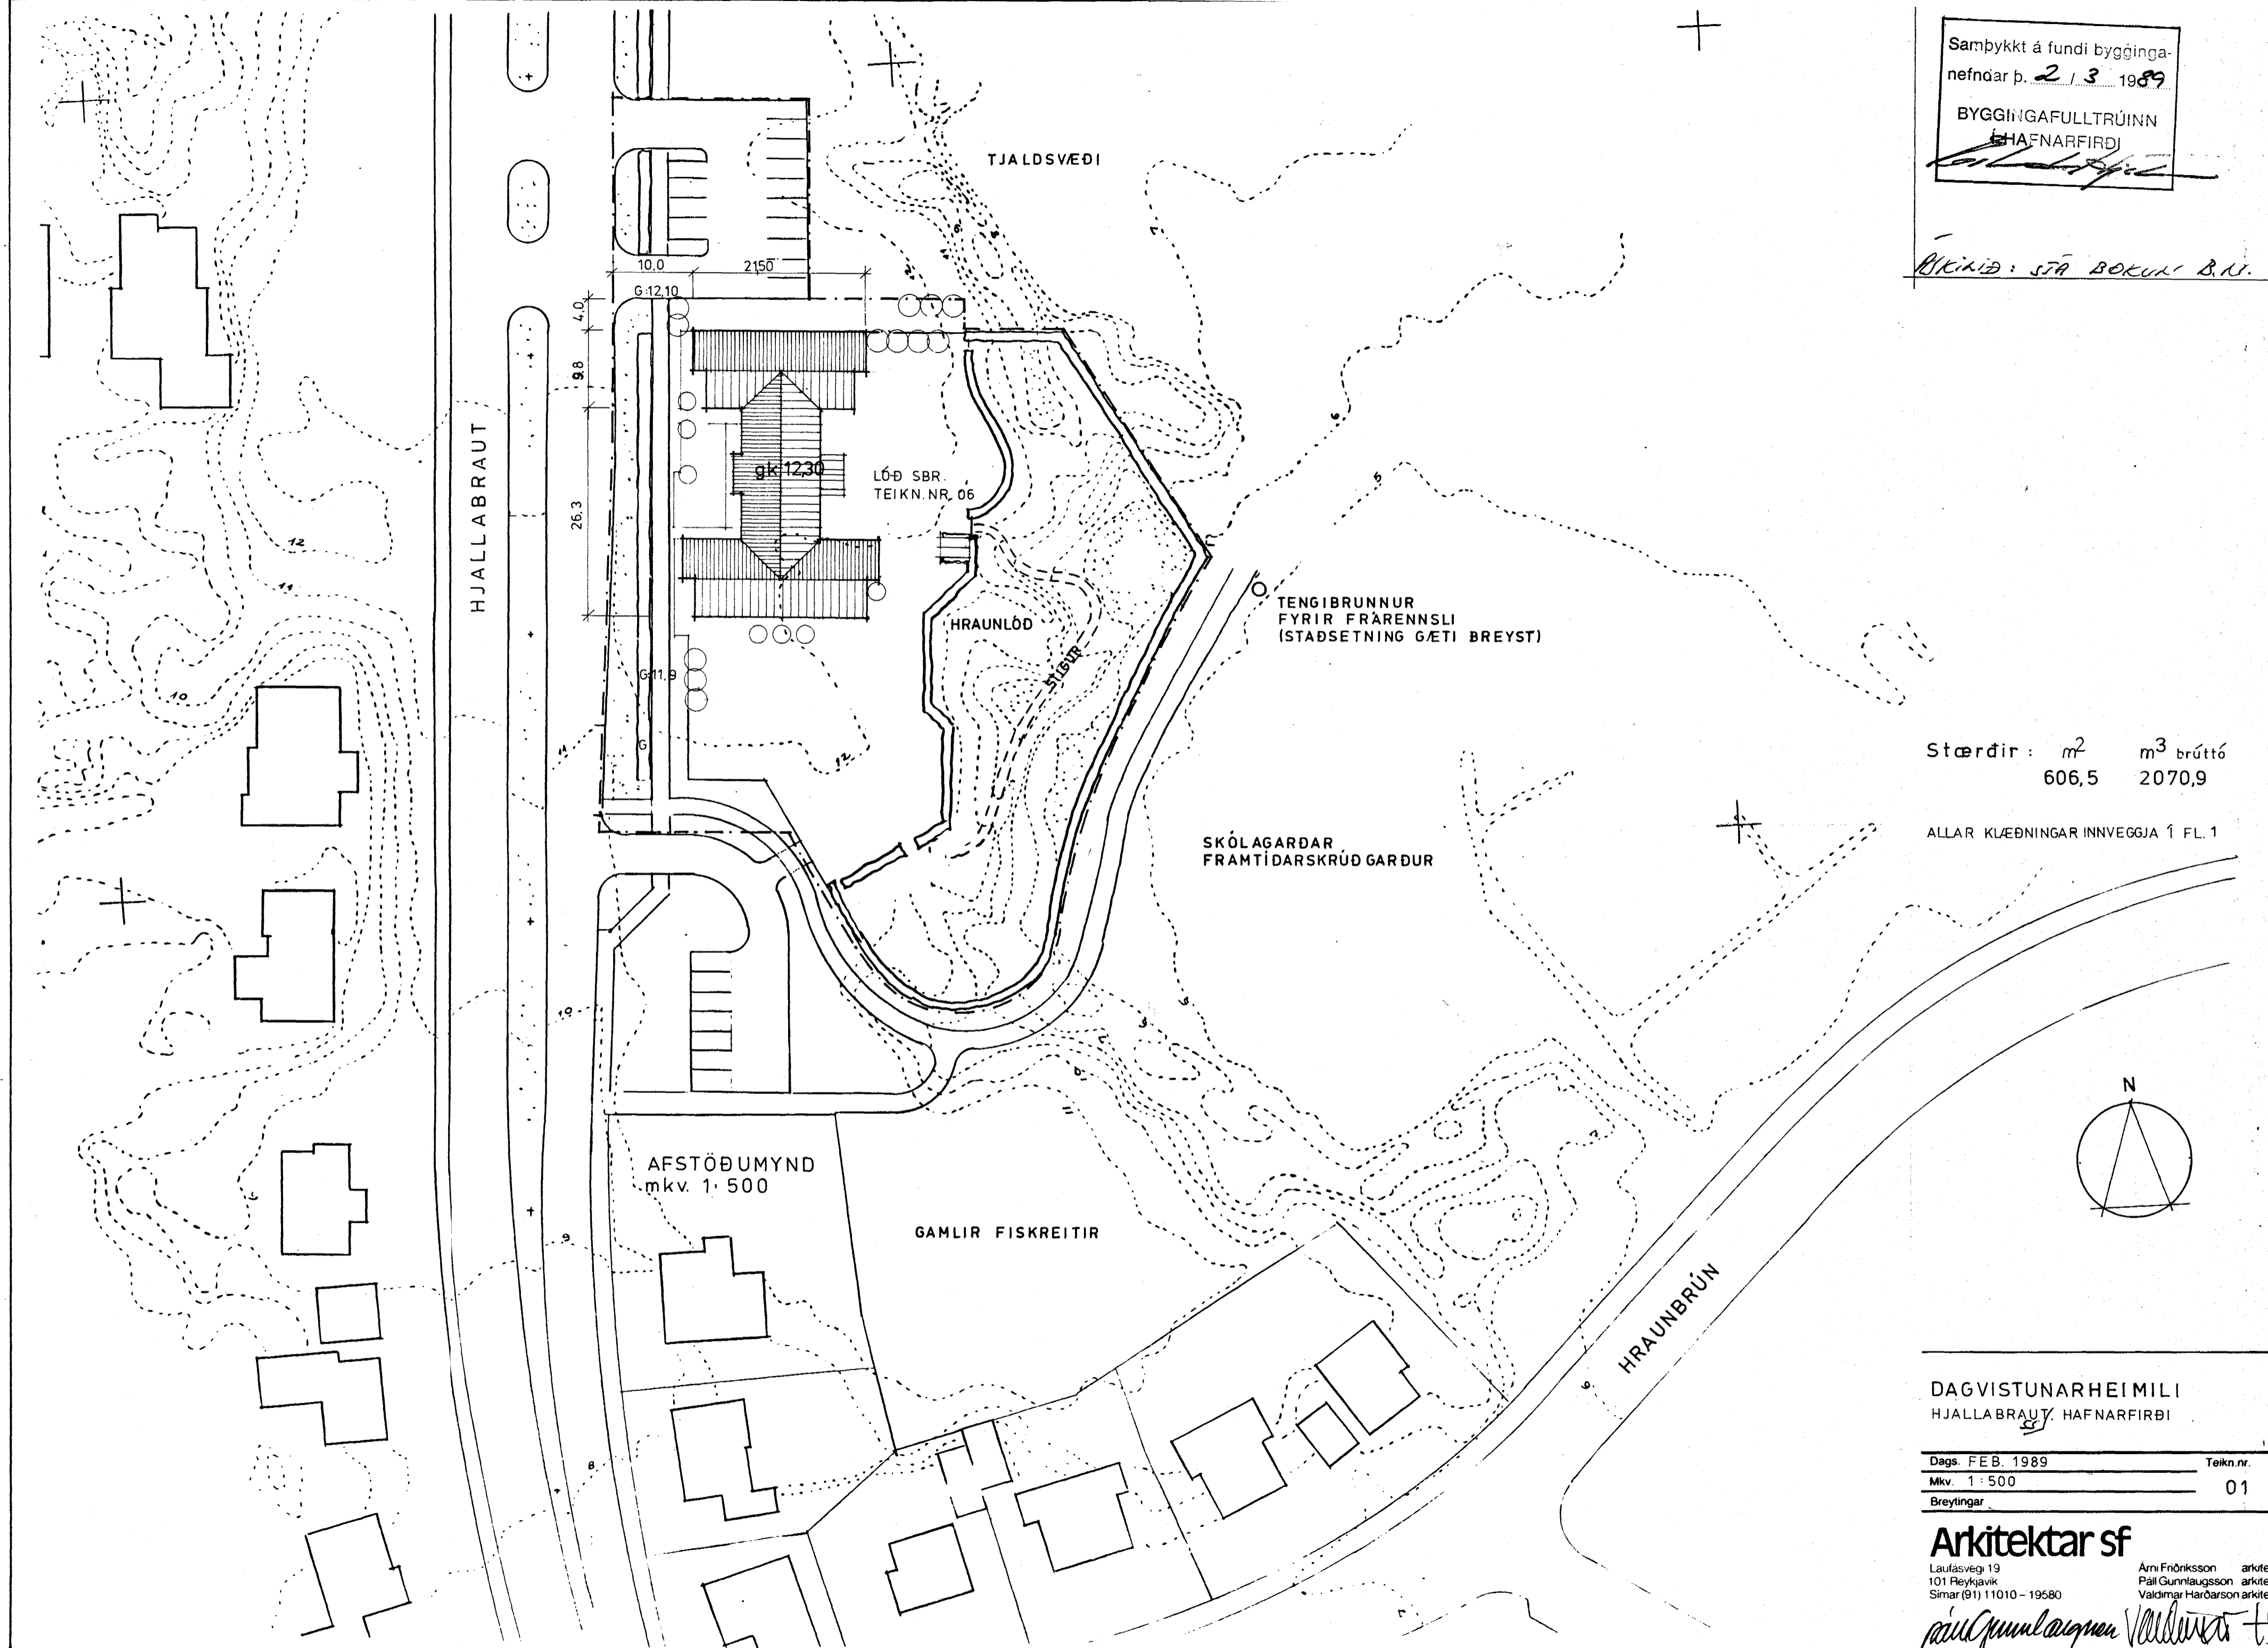

Stærðir: m² m³ bruttó
606,5 2070,9

ALLAR KLÆBNINGAR INNVEGGJA Í FL. 1

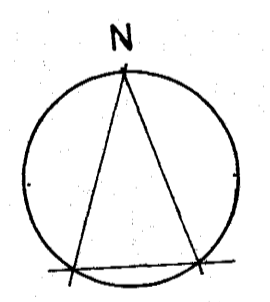

DAGVISTUNARHEIMILI
HJALLABRAUT, HAFNARFIRÐI

Dags. FEB. 1989 Teikn.nr.
Mkv. 1:500 01
Breytingar

Arkitektar sf
Laufasvegi 19
101 Reykjavík
Símar (91) 11010 - 19580
Arni Fríonksson arkitekt FAI
Páll Gunnlaugsson arkitekt FAI
Valdimar Harðarson arkitekt FAI

[Handwritten signatures]