

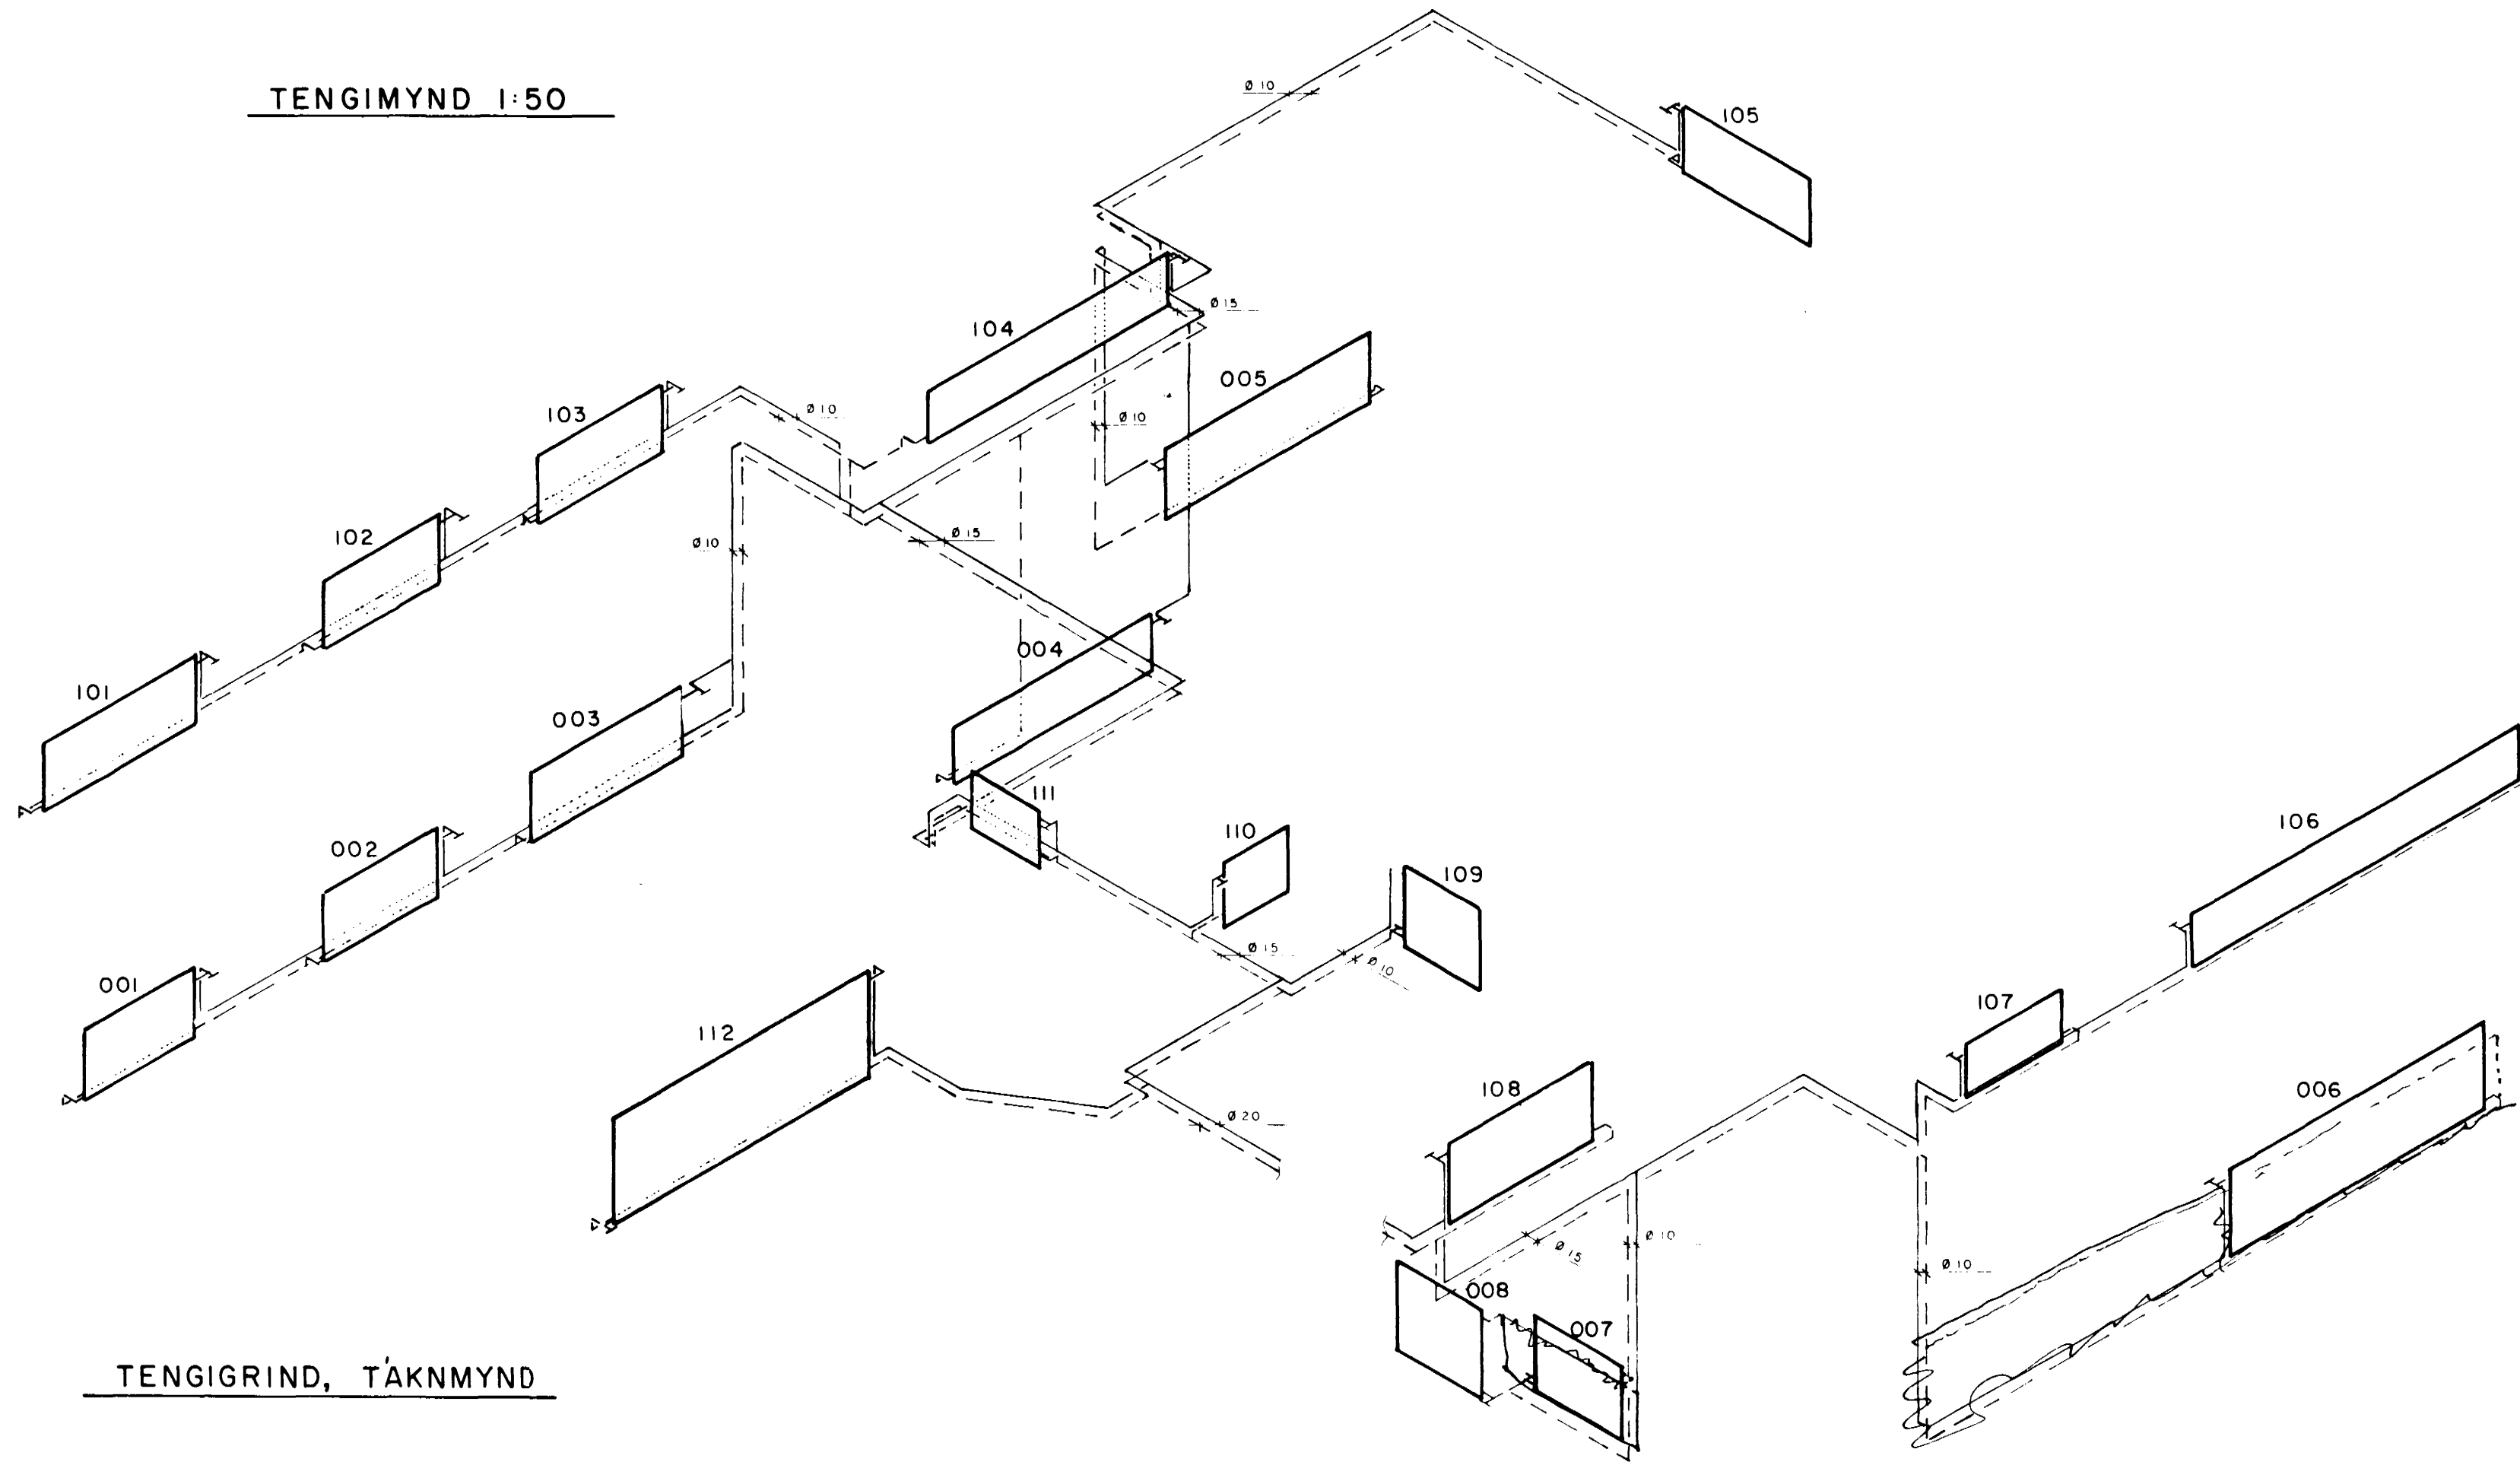


TENGIMYND 1:50

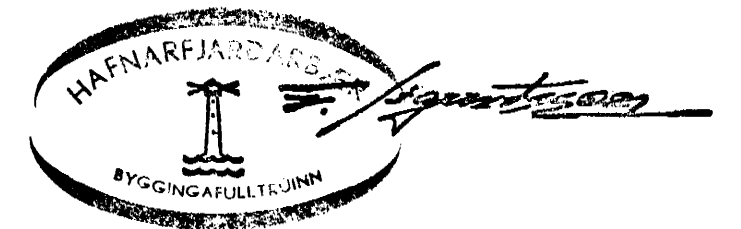

TENGIGRIND, TÁKNMYND

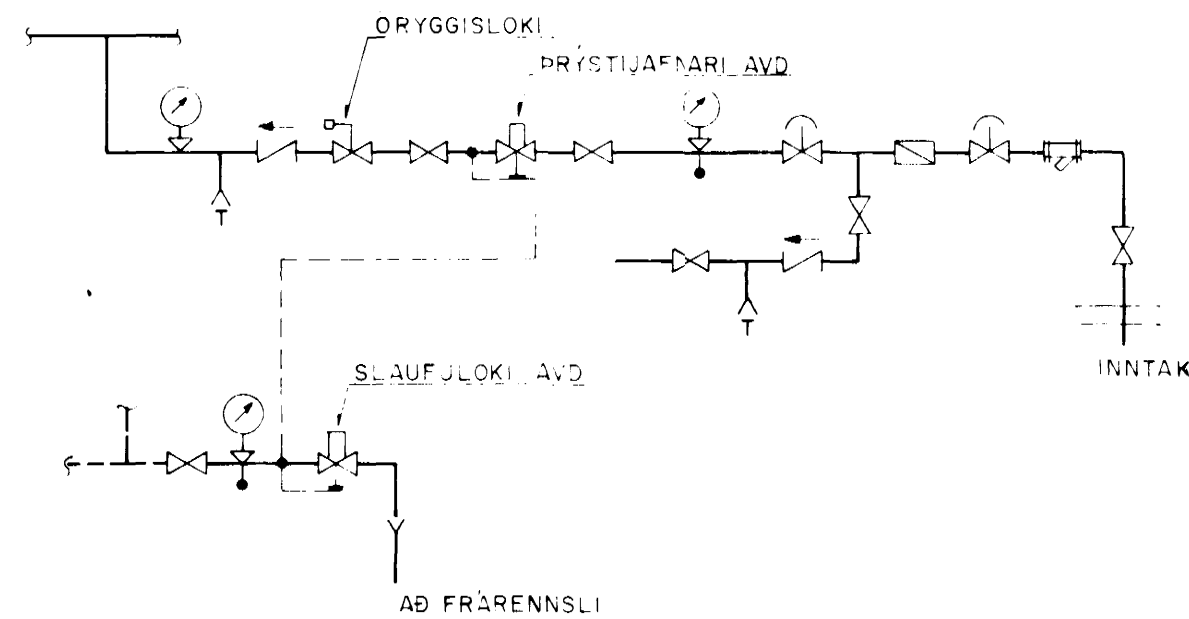

SKÝRINGAR SJÁ TEIKN. NR. 402

**hönnun hf**

Ráðgjafarverkfræðingar FRV - Höfðabakka 9 - 110 Reykjavík  
Sími 84311 - Telex 2012 Virkir is - Útibú: Reyðarfj - Hvolsv.

M.	HJALLABRAUT 70, HAFNARFIRÐI	E D C B A	
H. R G S			
T. R G S			
Y.			
G.			
DAGS	SAMP	MKV 1:50	80075 - 403