
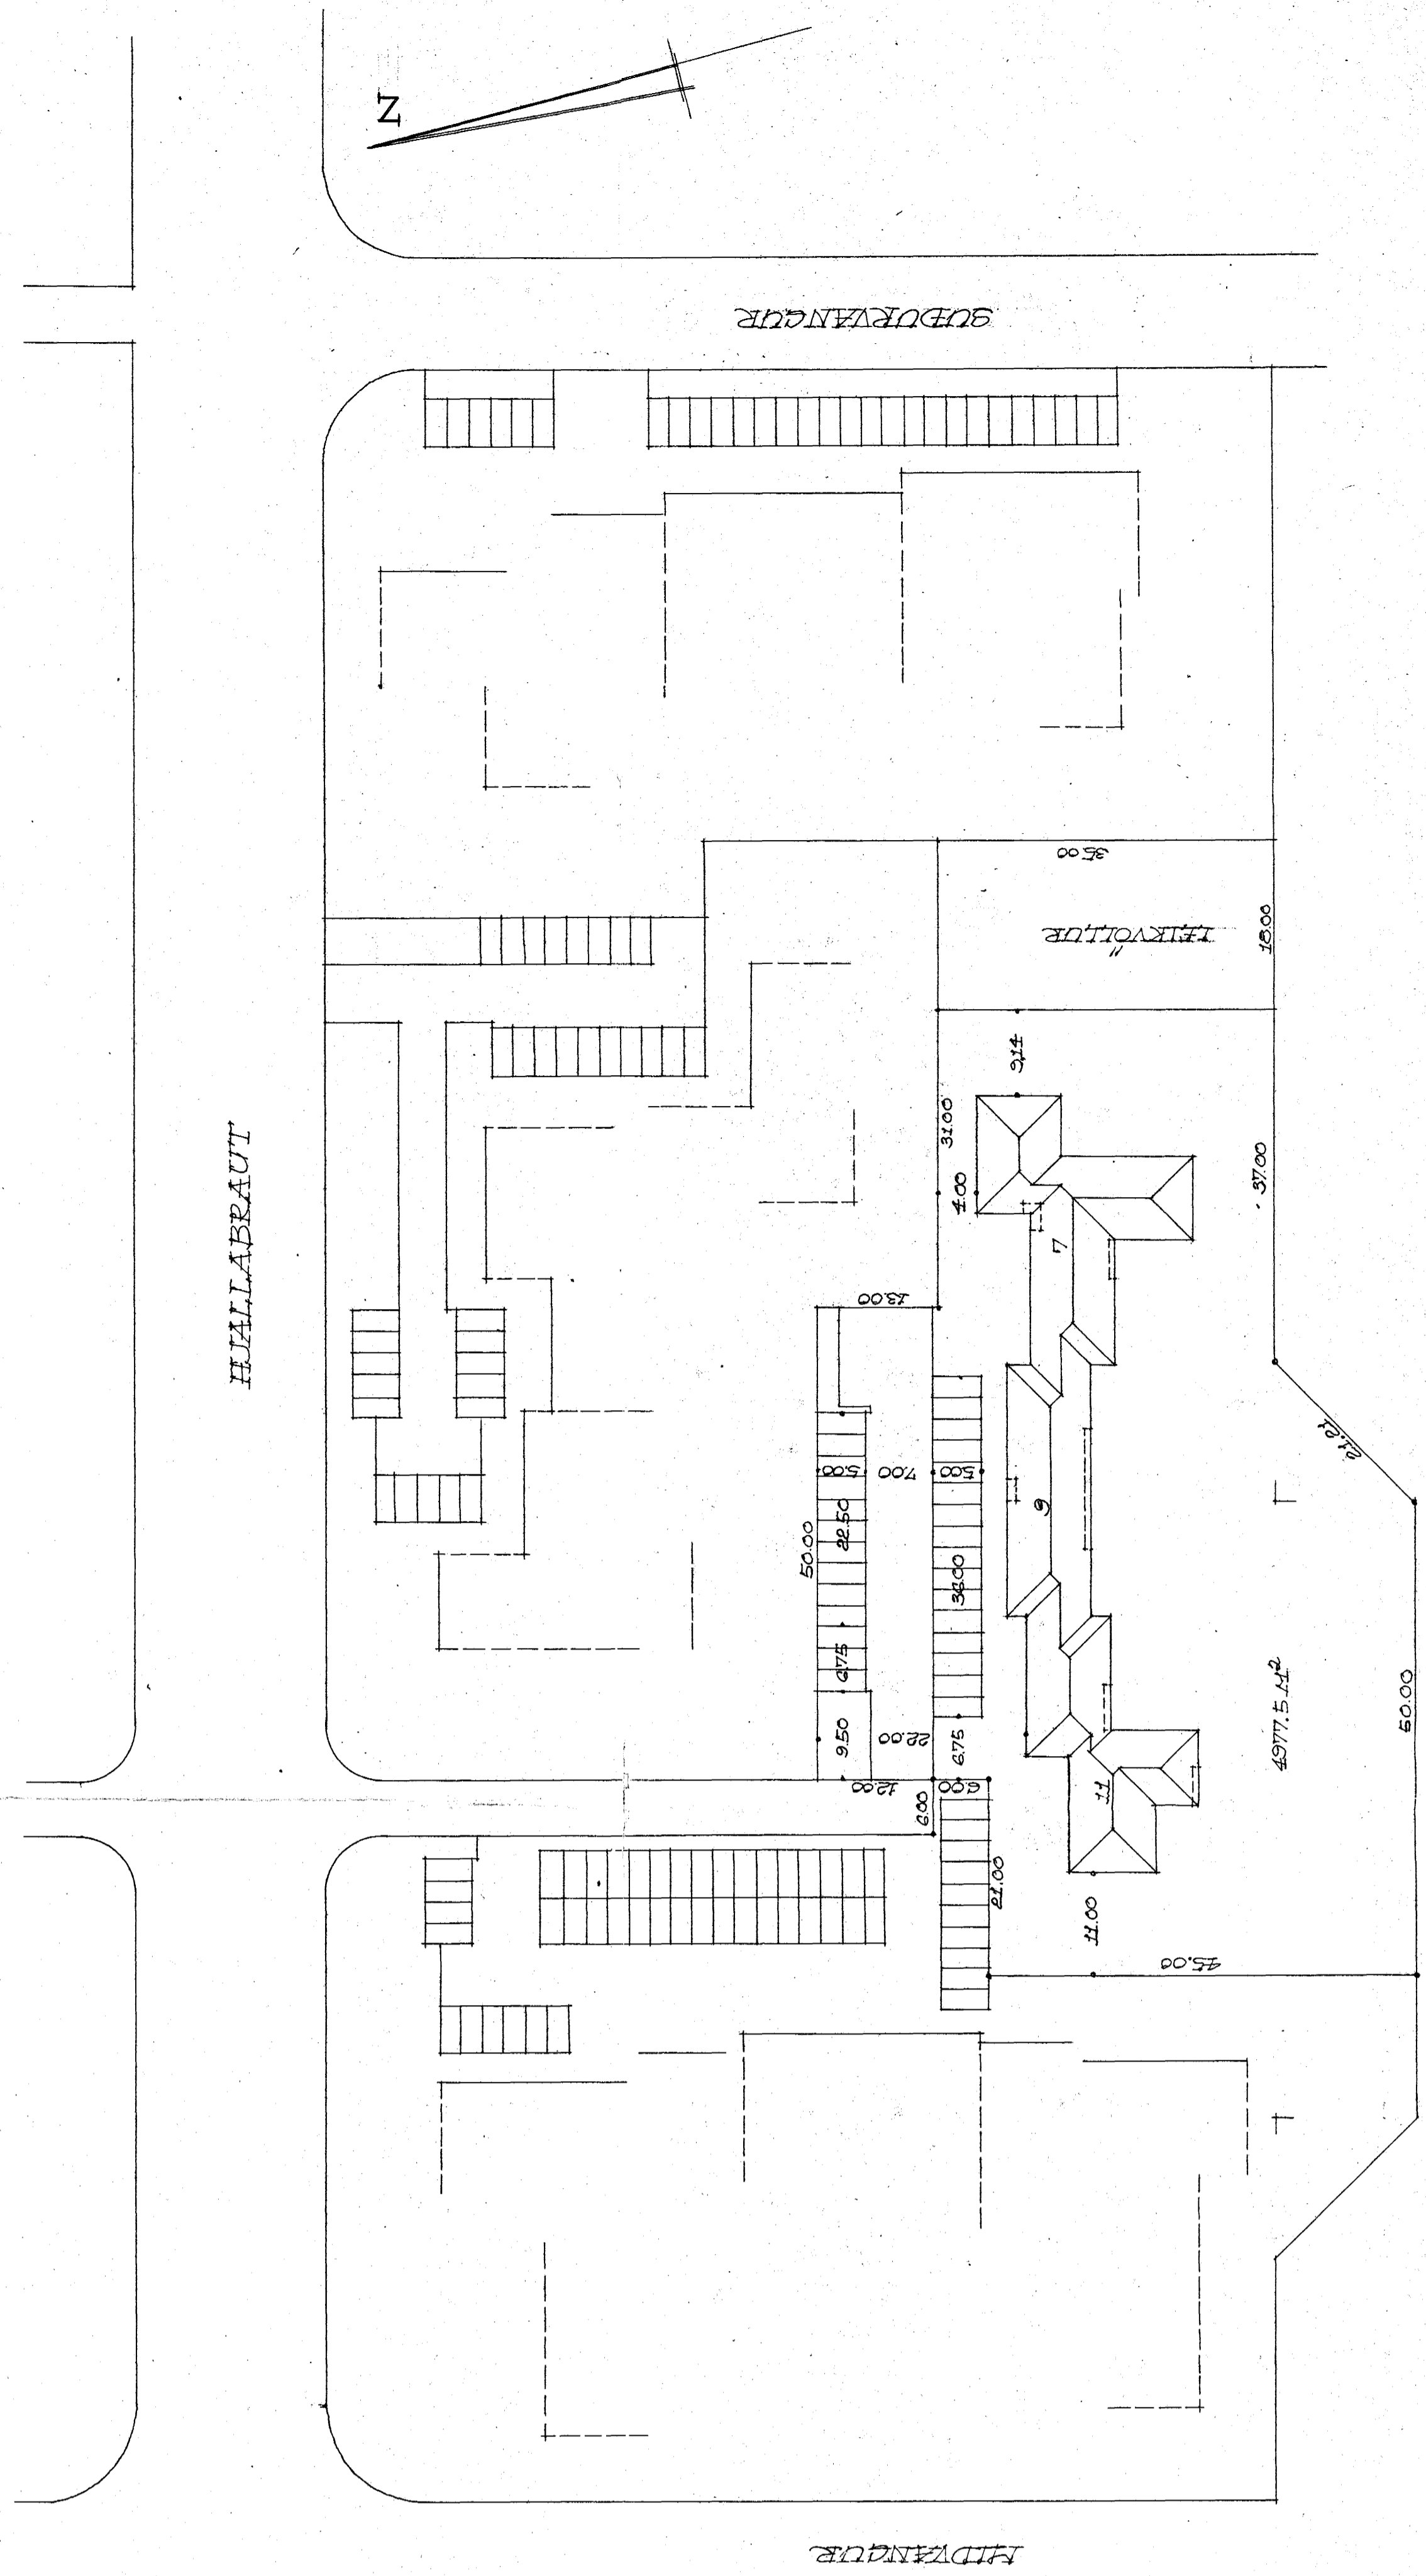


Samþykkt á fundi byggingar-
nefndar þ. 11. 3. 1972
BYGGINGARLITRÚNN
I HAENAGIÐI
[Signature]

HUALLABRAUT NR. 7-9-11 AUSTURHENDIR N. 1:500-1:300

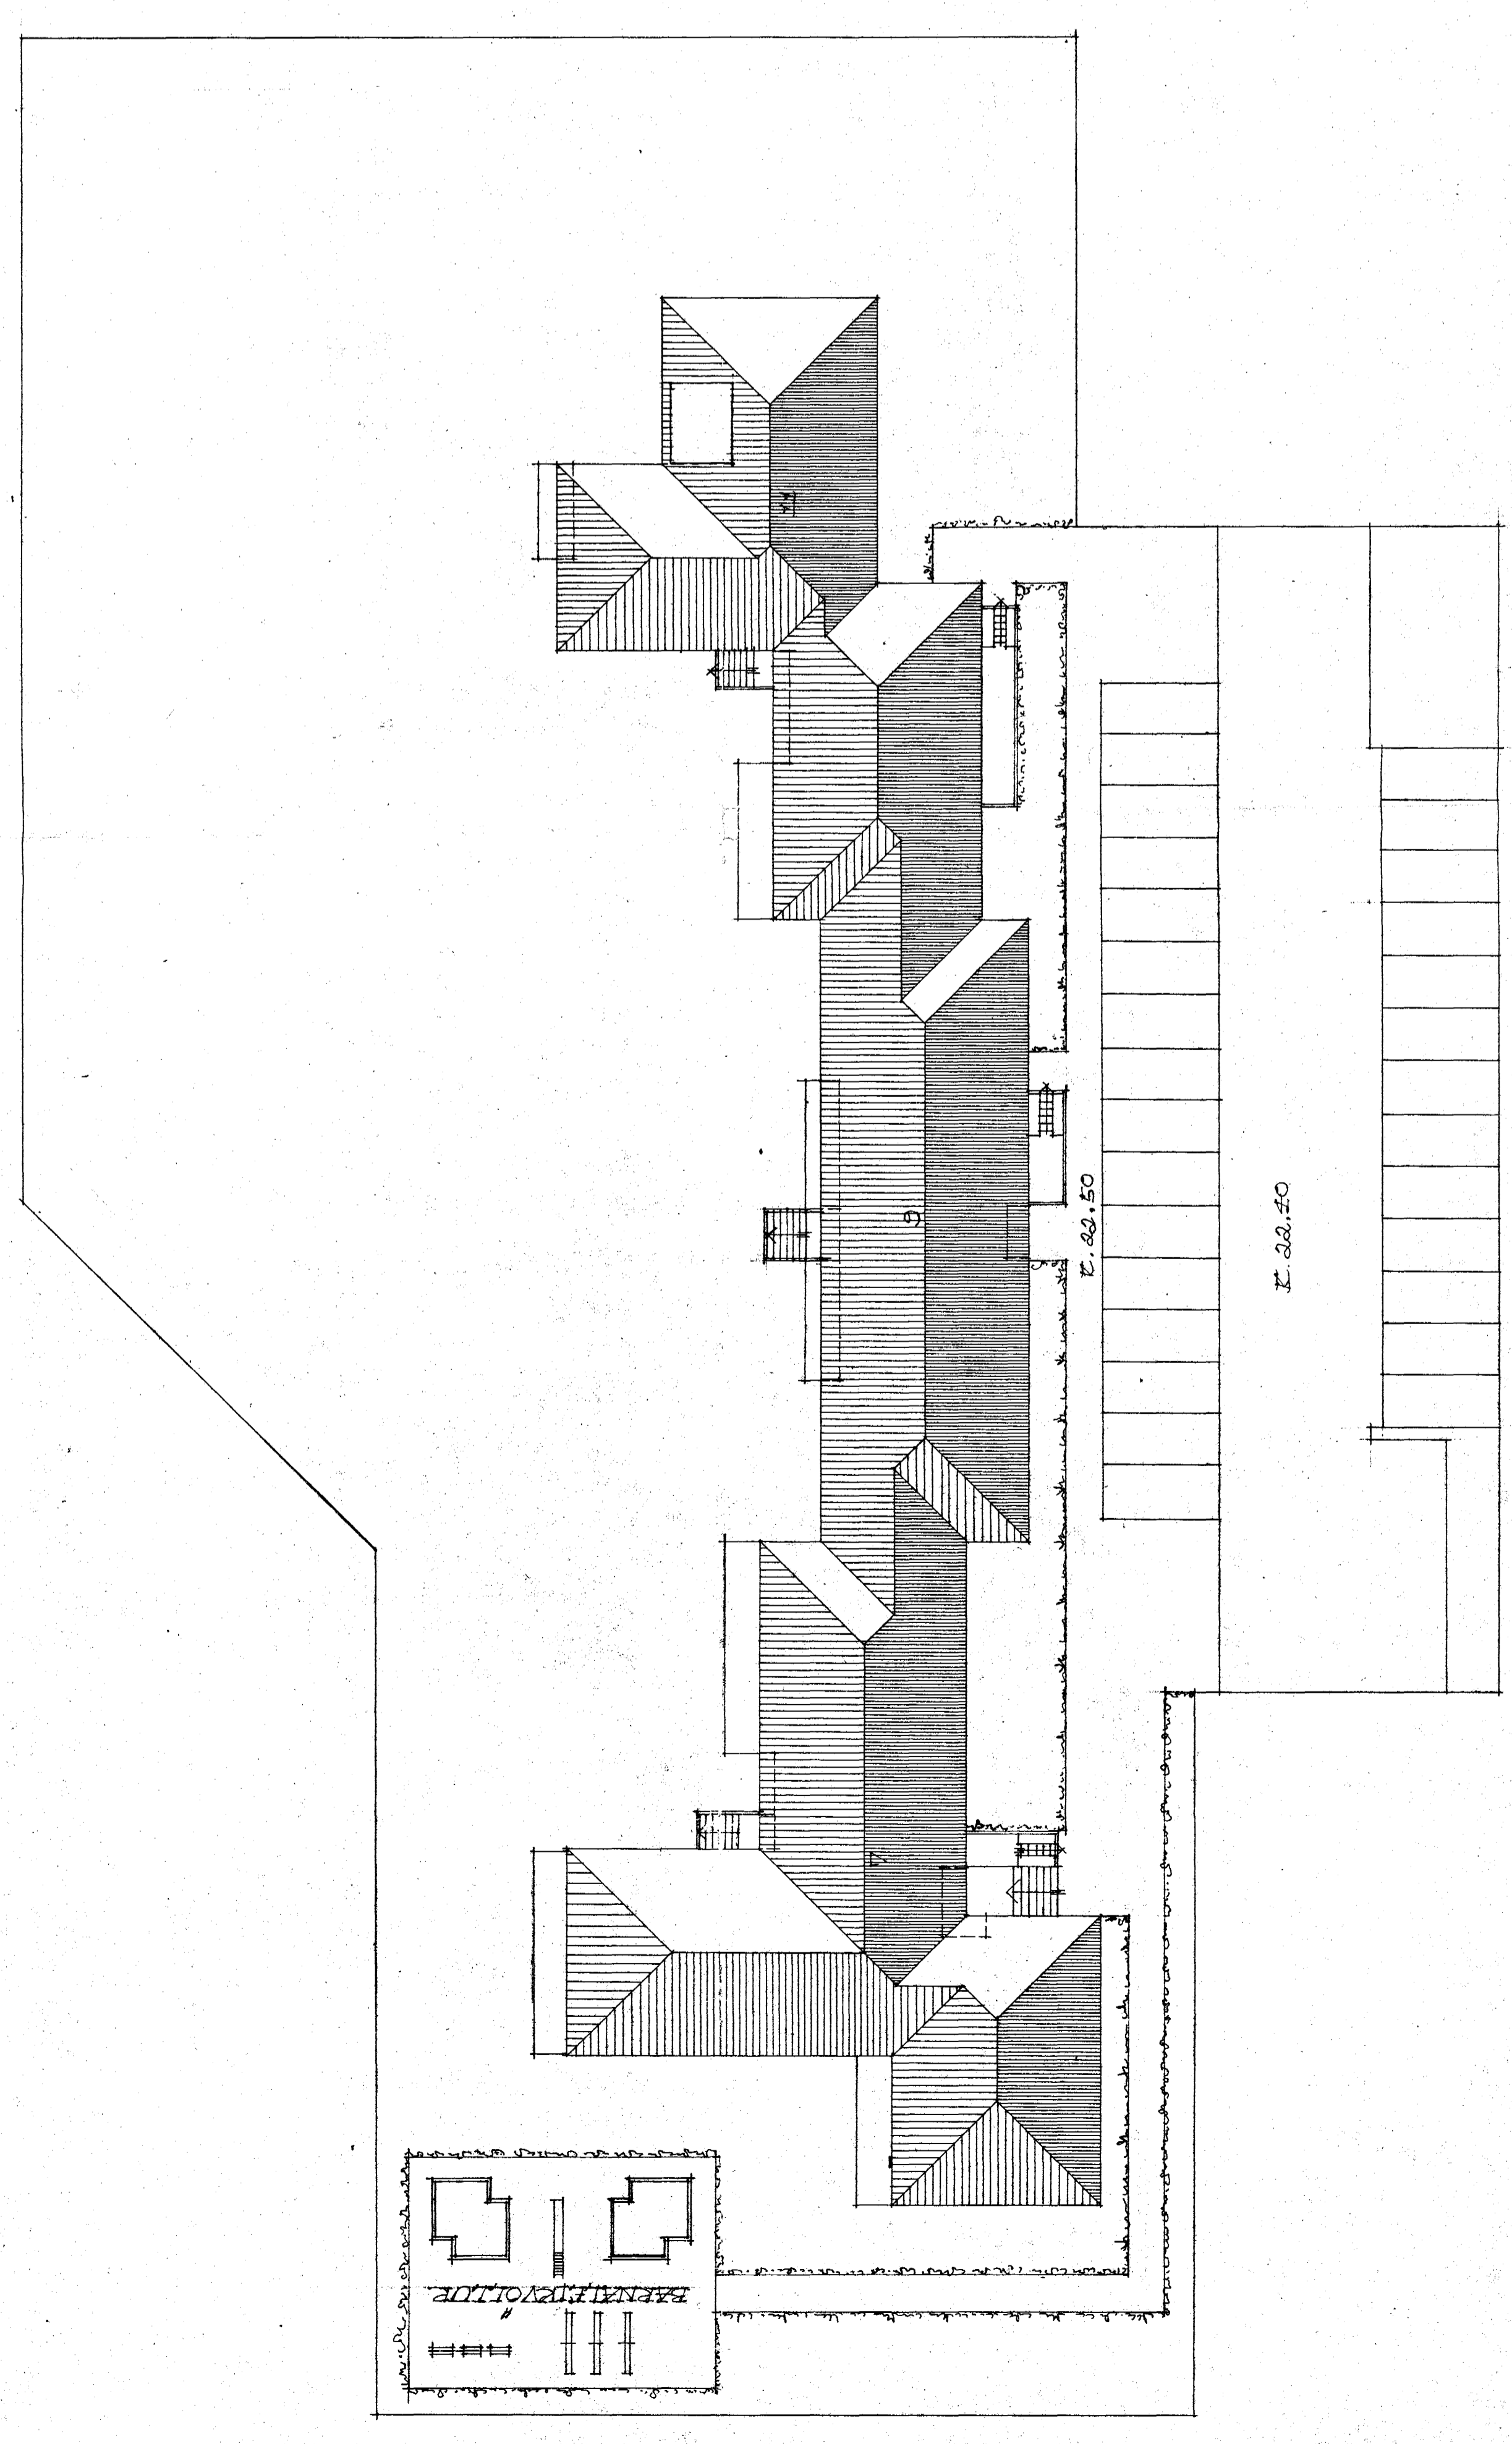

REKLEIPT 1 MARS 1970
Sigstan Þeinson