


4 stk. M20 stálboltar.
Stál 8.8
Lengd bolta = 220 mm.





Súla S.1.

4 stk. M20 múrboltar.
Tegund Upat Exa eða sambærilegt.
Bordýpt í steypu 130 mm.
Festilengd í steypu 120 mm.
Lengd bolta = 175 mm.

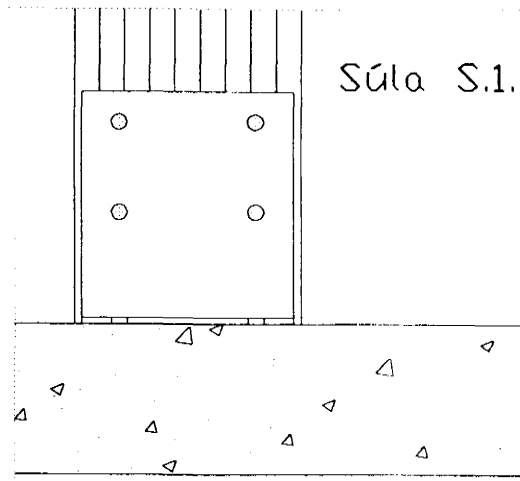


Súla S.1.

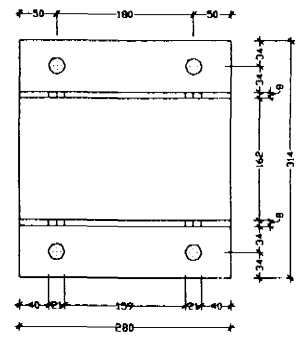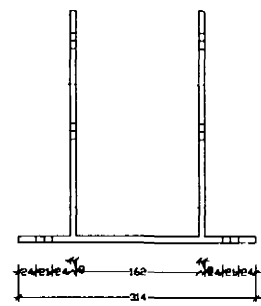


STÁLFESTING CF.
2 samsetningar.
2 stk.

2 x 3 stk. M20 stálboltar.
Stál 8.8
Lengd bolta = 220 mm.
8 stk. Bulldog 95 mm, einsniða.
4 stk. Bulldog 65 mm, einsniða.

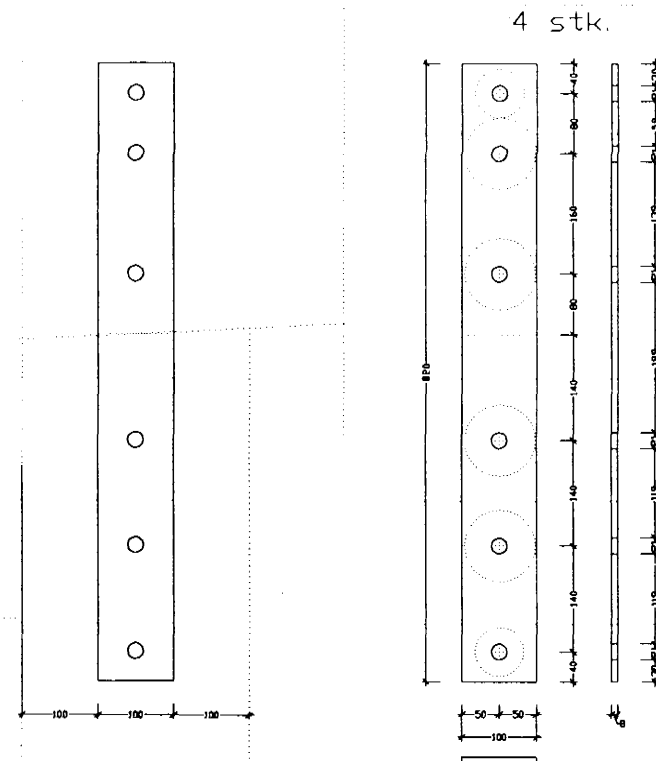


Stálfesting EF.
2 samsetningar.
Sjá einnig VSV.3.



3 stk. M20 stálboltar.
Stál 8.8
Lengd bolta = 220 mm.
6 stk. Bulldog einsniða, 95 mm.

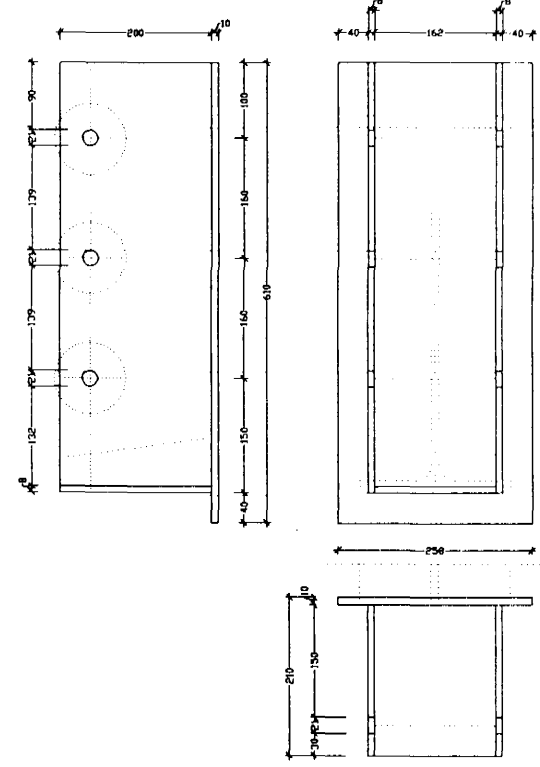

STÁLFESTING FF. 3 stk.
3 samsetningar. Stálfesting
soðin á staðnum
á IPE 500 þakbita.

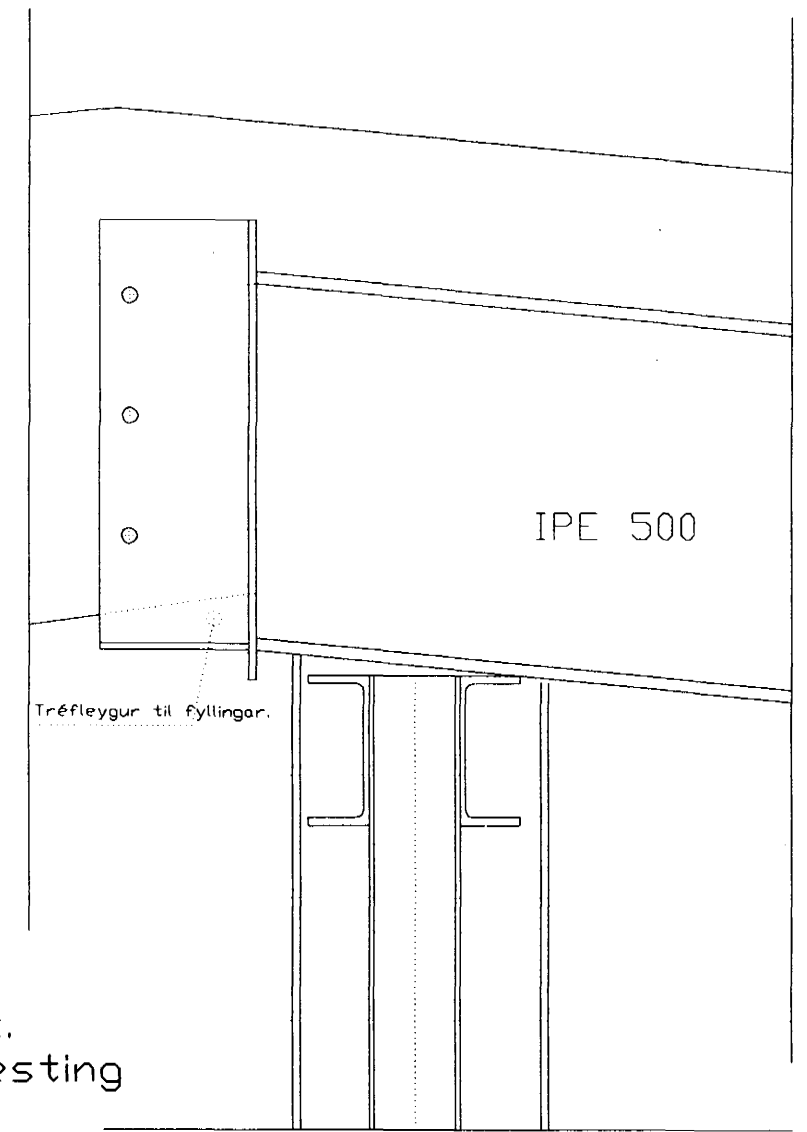


STÁLFESTING AF.1. HORNSOLA.
Ein súla. Eyra, t=20 mm ásoðið á ísteypa
stálplötu vegna vindstíingar.
Stálbolti M20 8.8

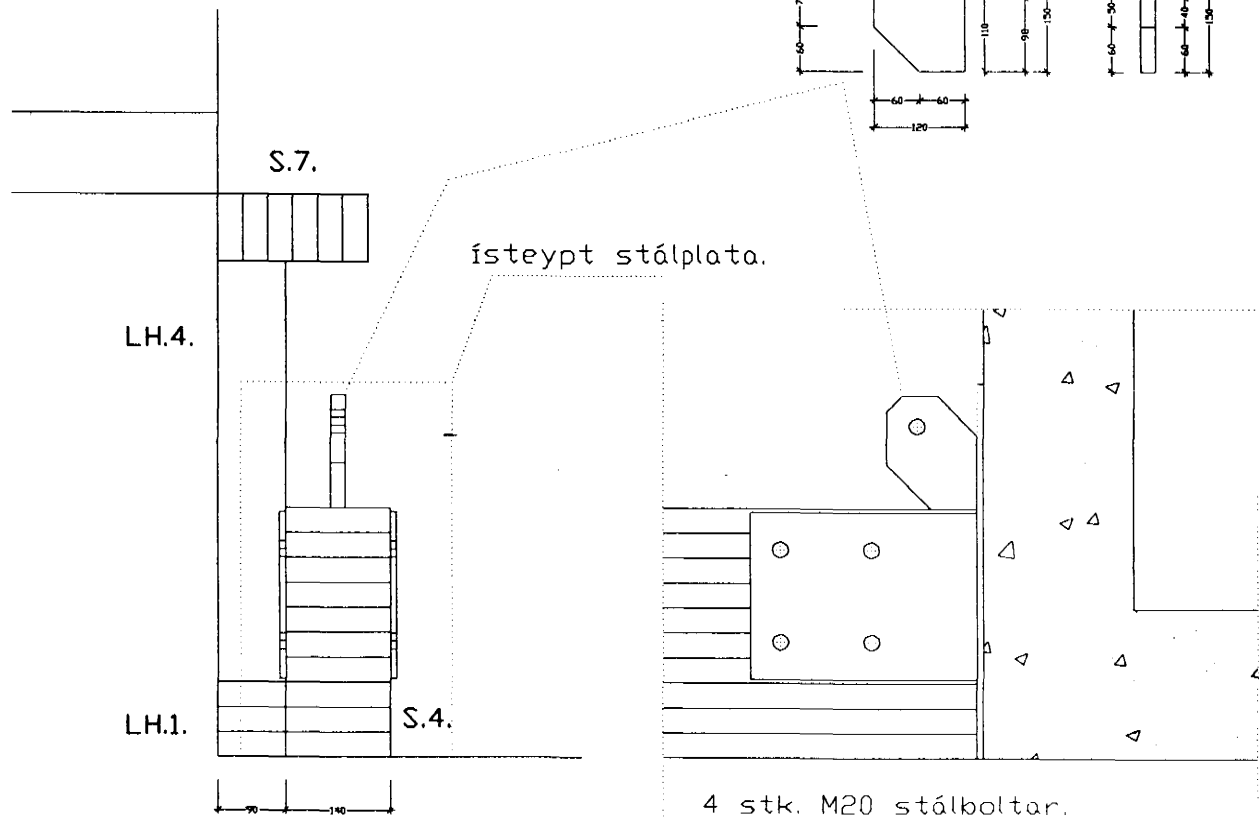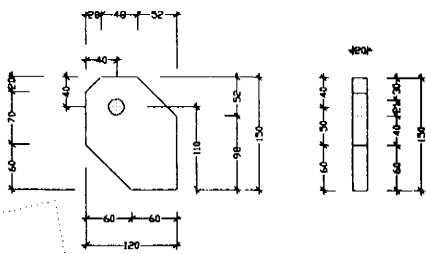


4 stk. M20 stálboltar.
Stál 8.8
Lengd bolta = 200 mm.

STÁLFESTING AF.1. HORNSOLA.
Ein súla. Stálfesting soðin
á staðnum á ísteypa stálplötu.

Stálfestingar sjóðist á staðnum
á ísteypa stálplötu.

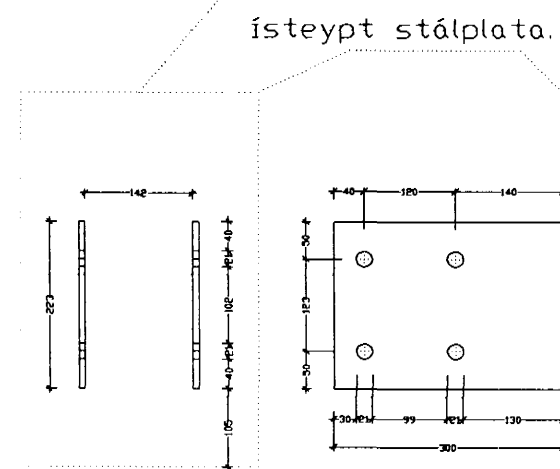




ísteypa stálplata.

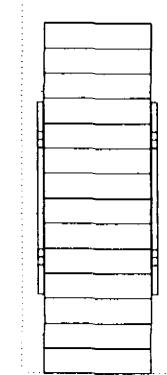

4 stk. M20 stálboltar.
Stál 8.8
Lengd bolta = 200 mm.

STÁLFESTING BF.
3 súlur. Stálfesting soðin á
staðnum á ísteypa stálplötu.

Stálfestingar sjóðist á staðnum
á ísteypa stálplötu.

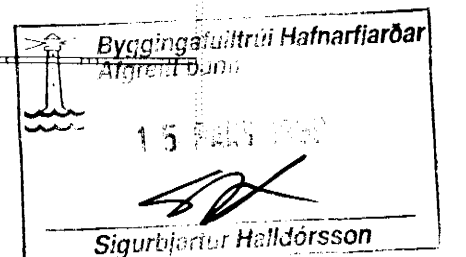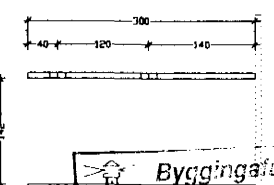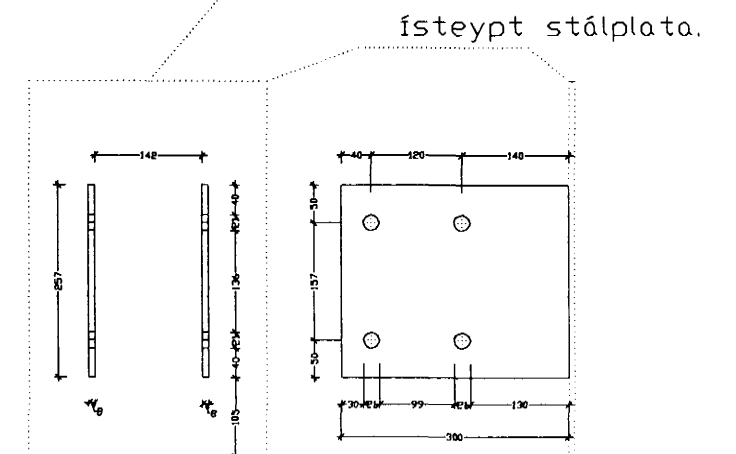

HJALLAHRAUN 2.

B-11.

BREYTT: _____ DAGS: _____ LÝSING: _____



ÞRIÐJA HÆÐIN, TÆKNIFRÆÐINGAR - SVEINN KARLSSON FTFL.

Stálfestingar.
Samsetning límrés.

STRANDGÖTU 28 220 HAFNARFIRÐI
SÍMI: 896 40 05 FAX: 565 48 31
NETFANG: bygginga@hnet.is

HANNAD: svk TEIKNAD: svk DACS: 10.01.1999

17.02.99