



Bulldag 95 mm, 4 stk. einsíða.
 4 stk. M20 8.8 stálboltar í límré, lengd = 220 mm.
 2 stk. M20 8.8 stálboltar í eyra.

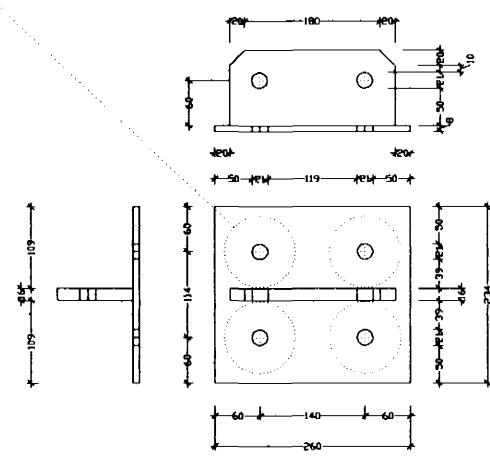


Stálfesting VSp.1.
 Vindstífung í Paki.
 4 samsetningar.
 4 stk.

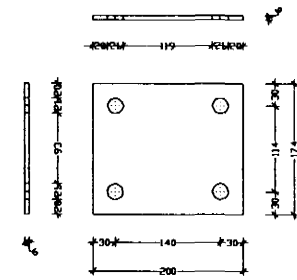


Stálfesting VSp.1.
 Vindstífung í Paki.
 4 samsetningar, laskar.
 4 stk.


Strekkeinar \varnothing 20 mm, 10 stk.

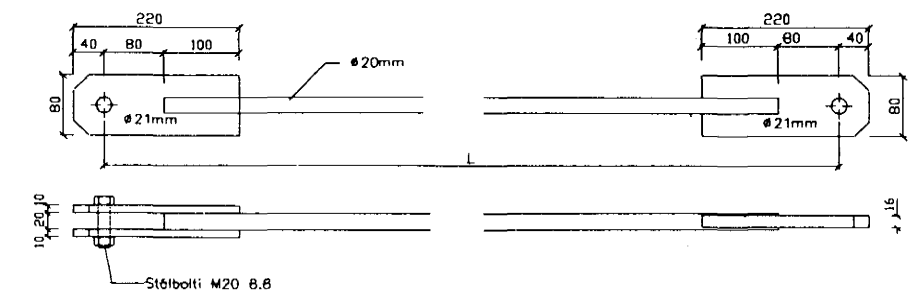

Strekkeinar \varnothing 24 mm, 2 stk.

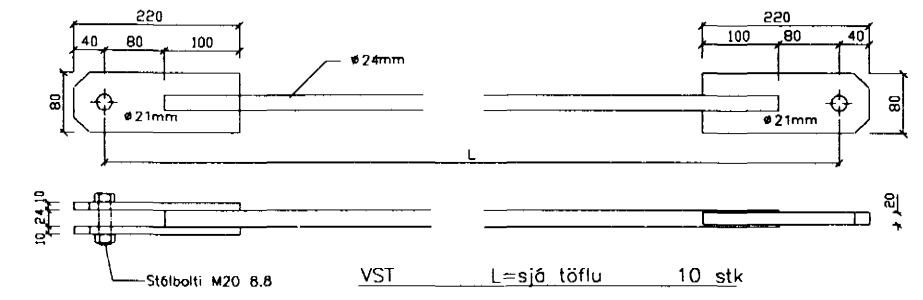


VST L=sjó töflu 10 stk
 VST L=sjó töflu 2 stk

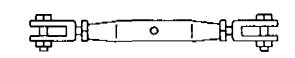


STREKKJARAR
 2 stk. 1" (24mm)
 10 stk. 3/4" (20mm)

Stálfesting VSV.4.
 Vindstífung í vegg / langbandi.
 1 samsetning.
 4 stk. M20 stálboltar, lengd = 220 mm í súlu,
 2 stk. stálboltar M20 í langband, lengd=200 mm
 4 stk. 95 mm Bulldag, einsíða á súlu.
 2 stk M20 stálboltar í eyra.

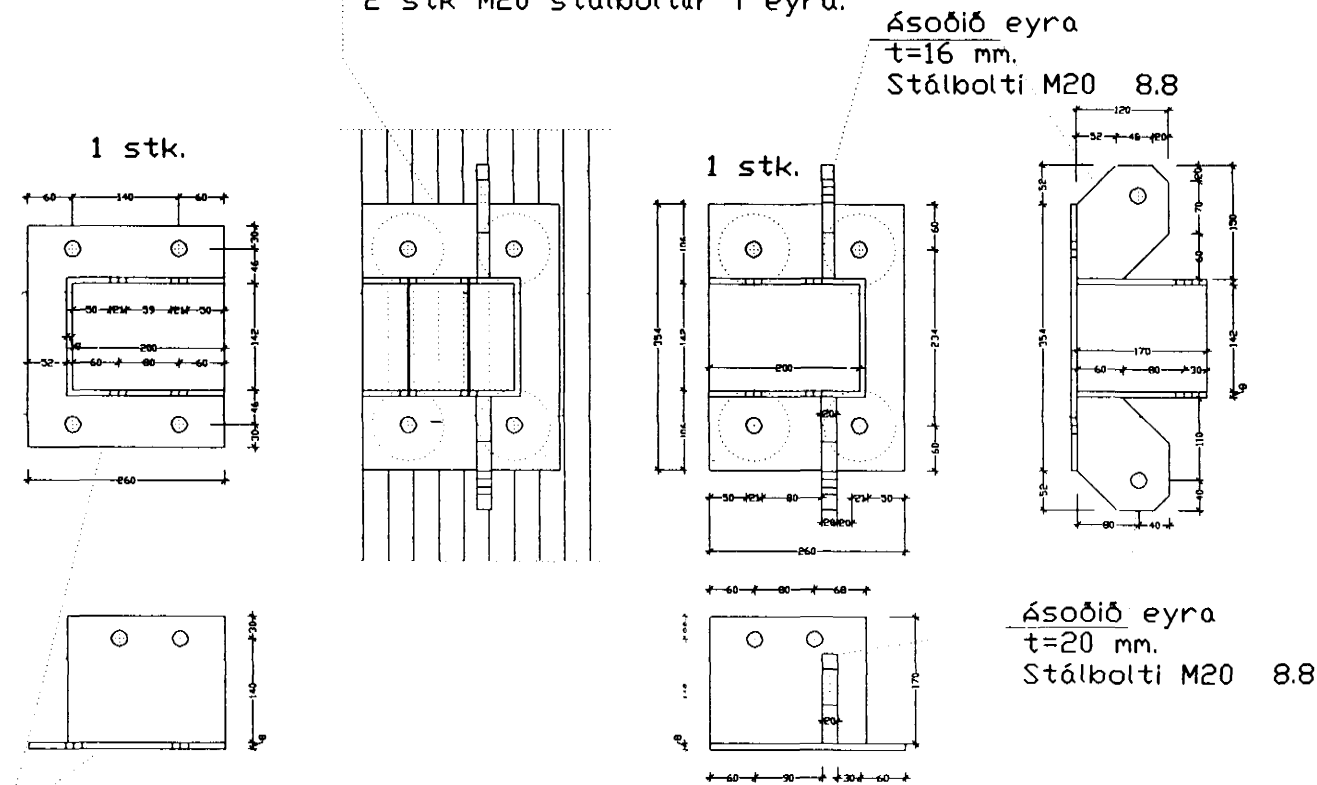


Stálfesting á móti VSV.4. (sama súla)
 Langband í vegg.
 1 samsetning.
 2 stk. stálboltar M20 í langband, lengd=200 mm

Stálfesting VSV.5.
 Langband í vegg.
 2 samsetningar.
 4 stk. M20 stálboltar, lengd = 220 mm
 í súlu, 2 stk. stálboltar M20 í langband, lengd=200 mm

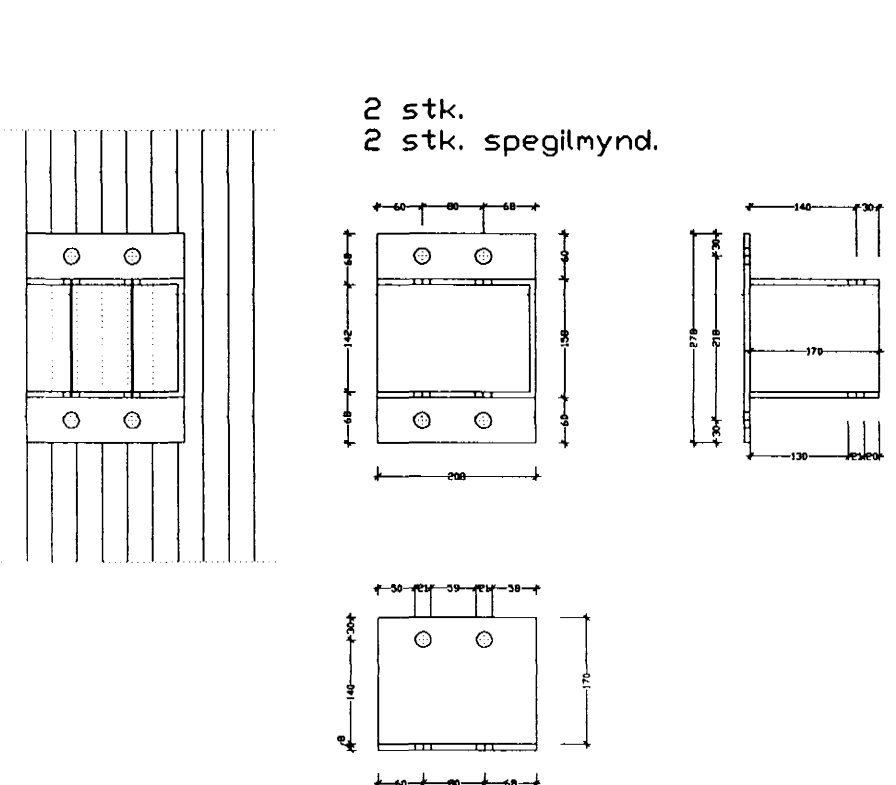

2 stk.
 2 stk. spegilmynd.

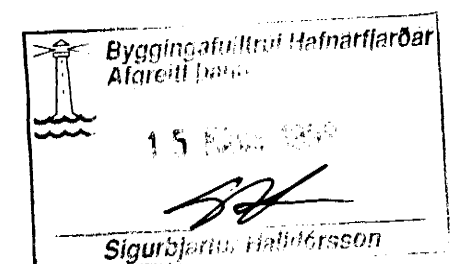

HJALLAURAUN 2.

B-13.

BREYTTI: _____ DAGS: _____ LÝSING: _____

