





Stálfesting VSp.2. / VSp.3. / VSp.5.
 Vindstífung í þak / stoð / kant.
 5 samsetningar.
 4 stk. M20 stálboltar, lengd = 200 mm
 í súlu, 4 stk. stálboltar M20 í kant, lengd=130 mm
 skinnur 50x50x5.
 2 stk M20 stálboltar í eyra.

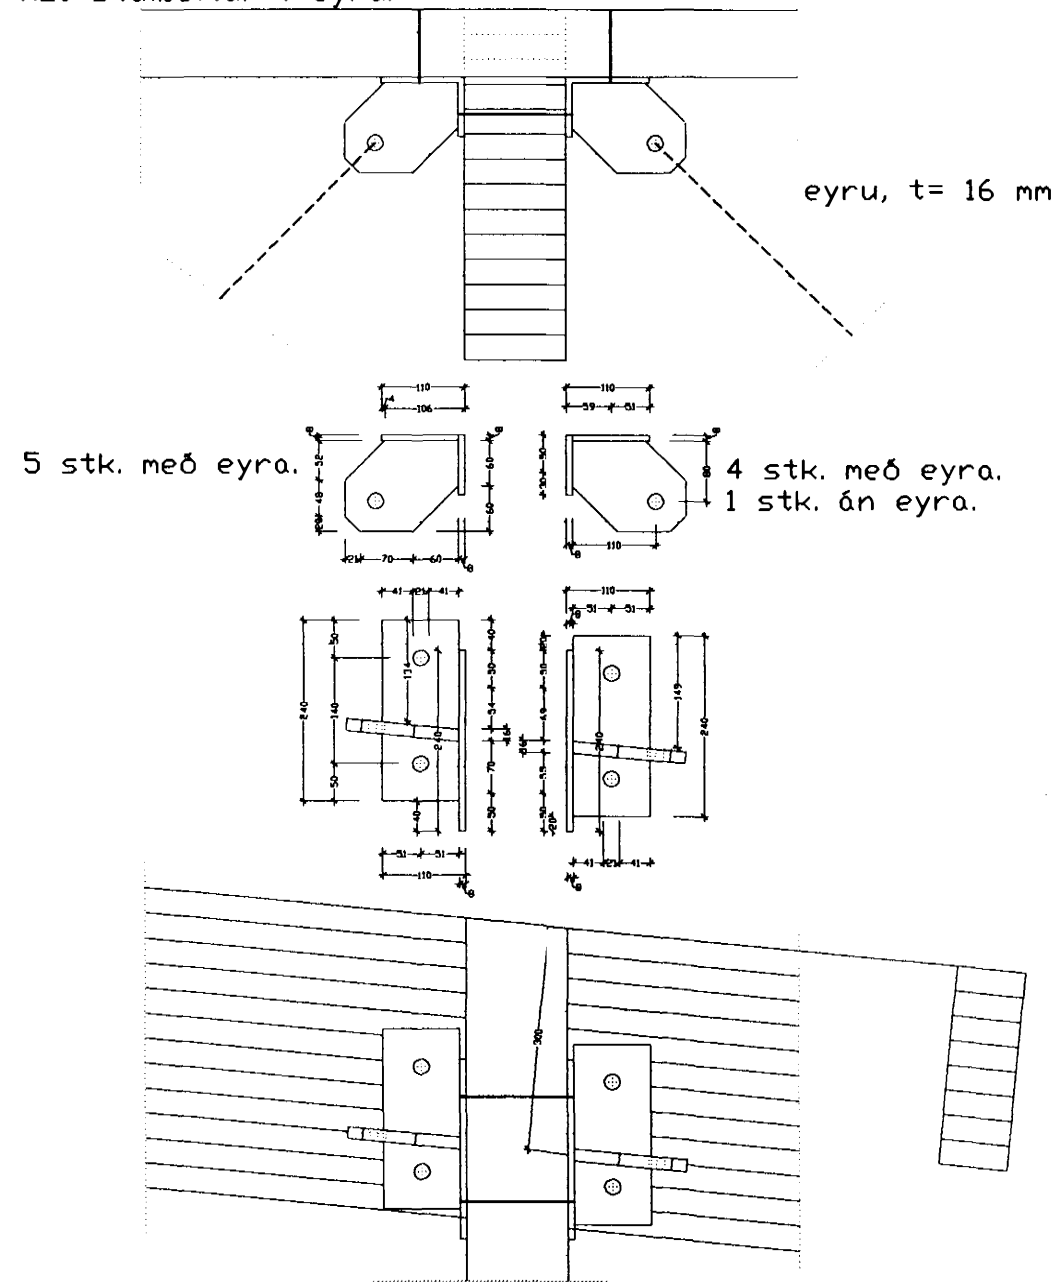



Stálfesting VSV.1.
 Vindstífung í vegg / langbandi / hornstoð.
 1 samsetning, 1 stk.
 4 stk. M20 stálboltar, lengd = 200 mm í súlu,
 2 stk. stálboltar M20 í langband, lengd=200 mm
 8 stk. 95 mm einsniða Bulldog á súlu.
 2 stk M20 stálboltar í eyra.

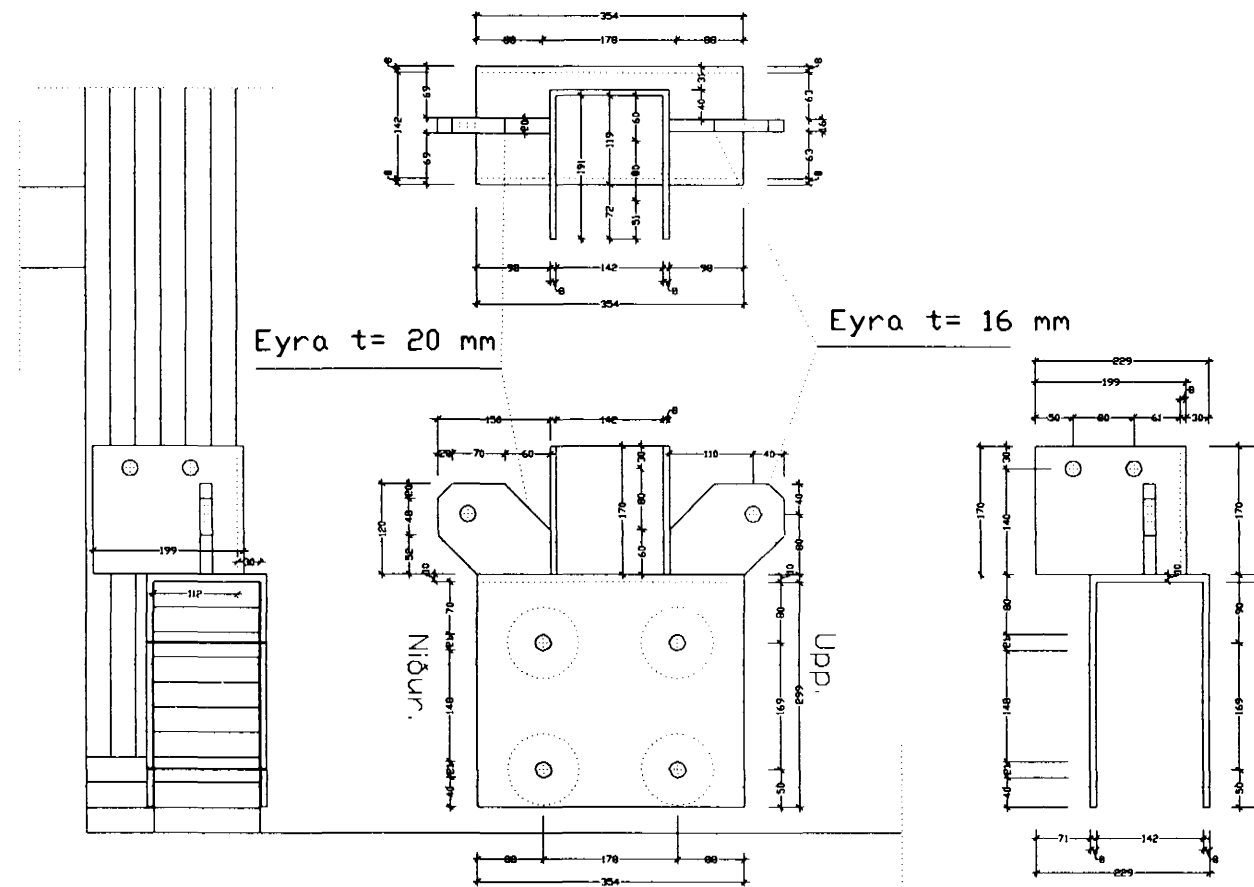


Stálfesting VSV.2.
 Vindstífung í vegg / langbandi / hornstoð.
 1 samsetning, 1 stk.
 4 stk. M20 stálboltar, lengd = 200 mm í súlu,
 8 stk. 95 mm einsniða Bulldog á súlu.
 1 stk M20 stálbolti í eyra.

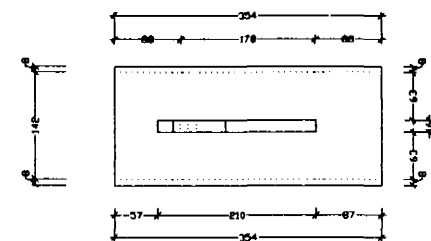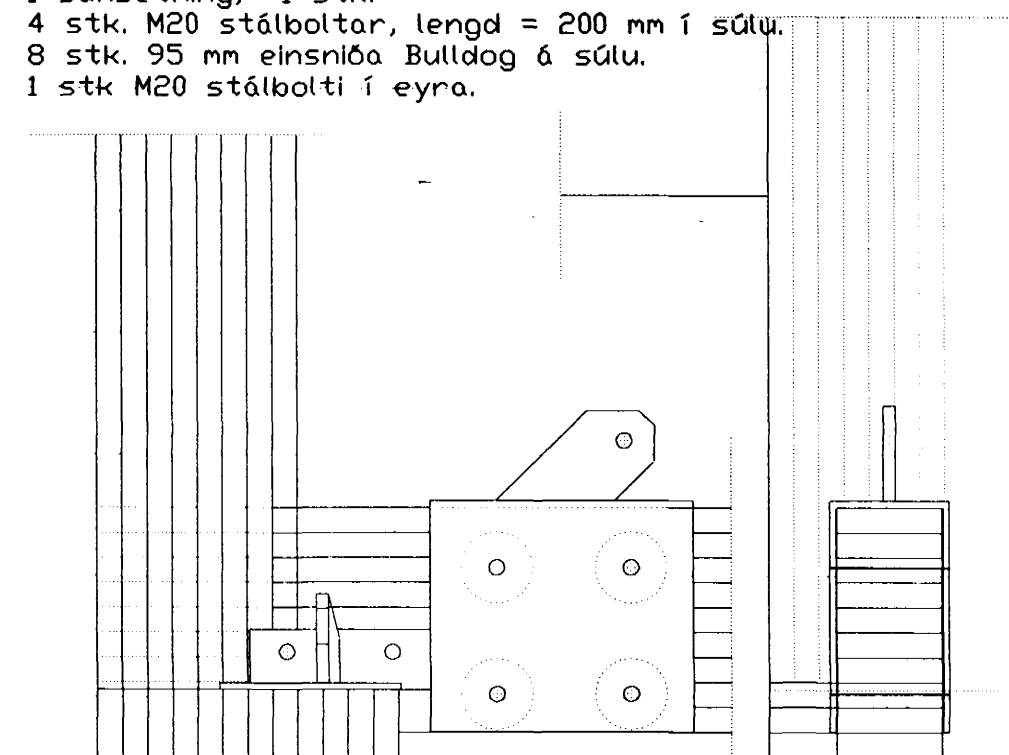

Stálfesting VSV.2.
 1 stk.

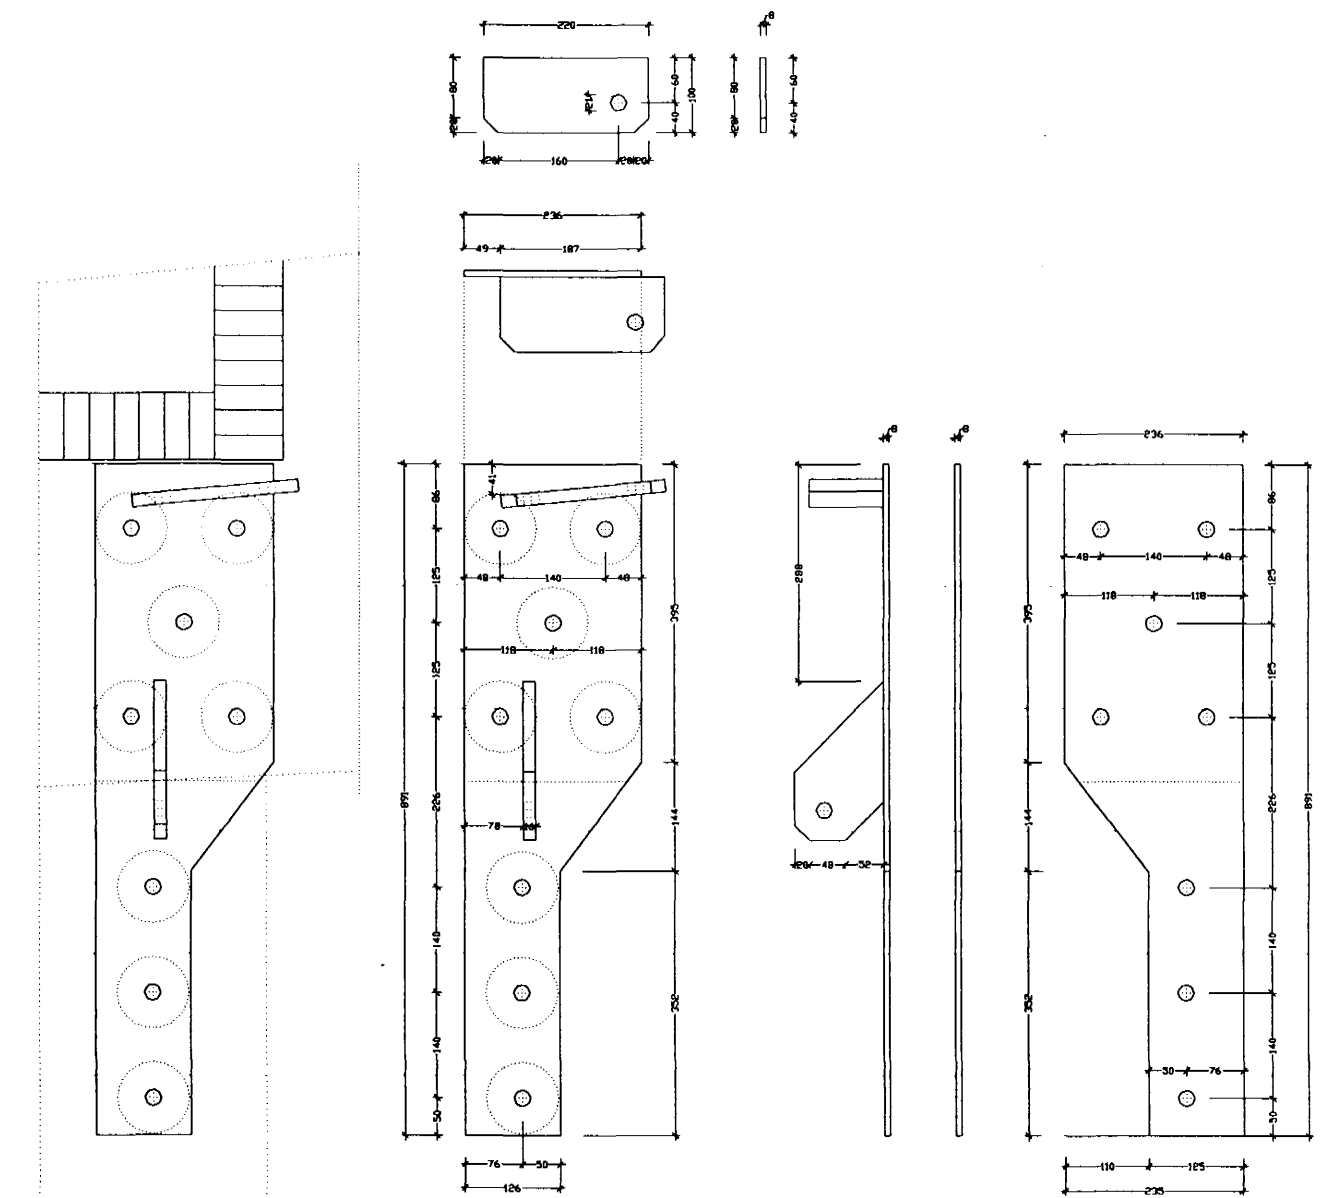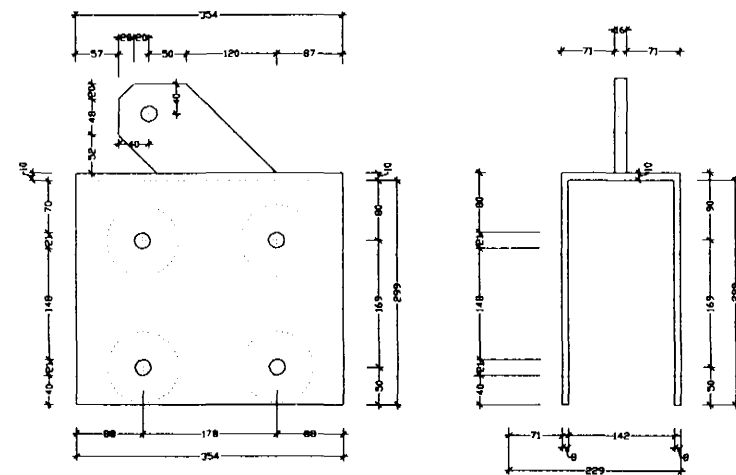

Stálfesting VSV.3.
 1 samsetning.
 1 stk.
 8 stk. M20 stálboltar, lengd = 220 mm í súlu og bita.
 8 stk. 95 mm Bulldog.
 2 stk. M20 stálboltar í eyru.

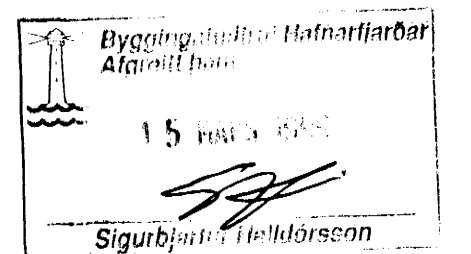

BREYTT: _____ DAGS: _____ LÝSING: _____

