


Ø100 TENGIST VID
GÆTUÆÐ SKV.
SÆRTEIKNINGU.

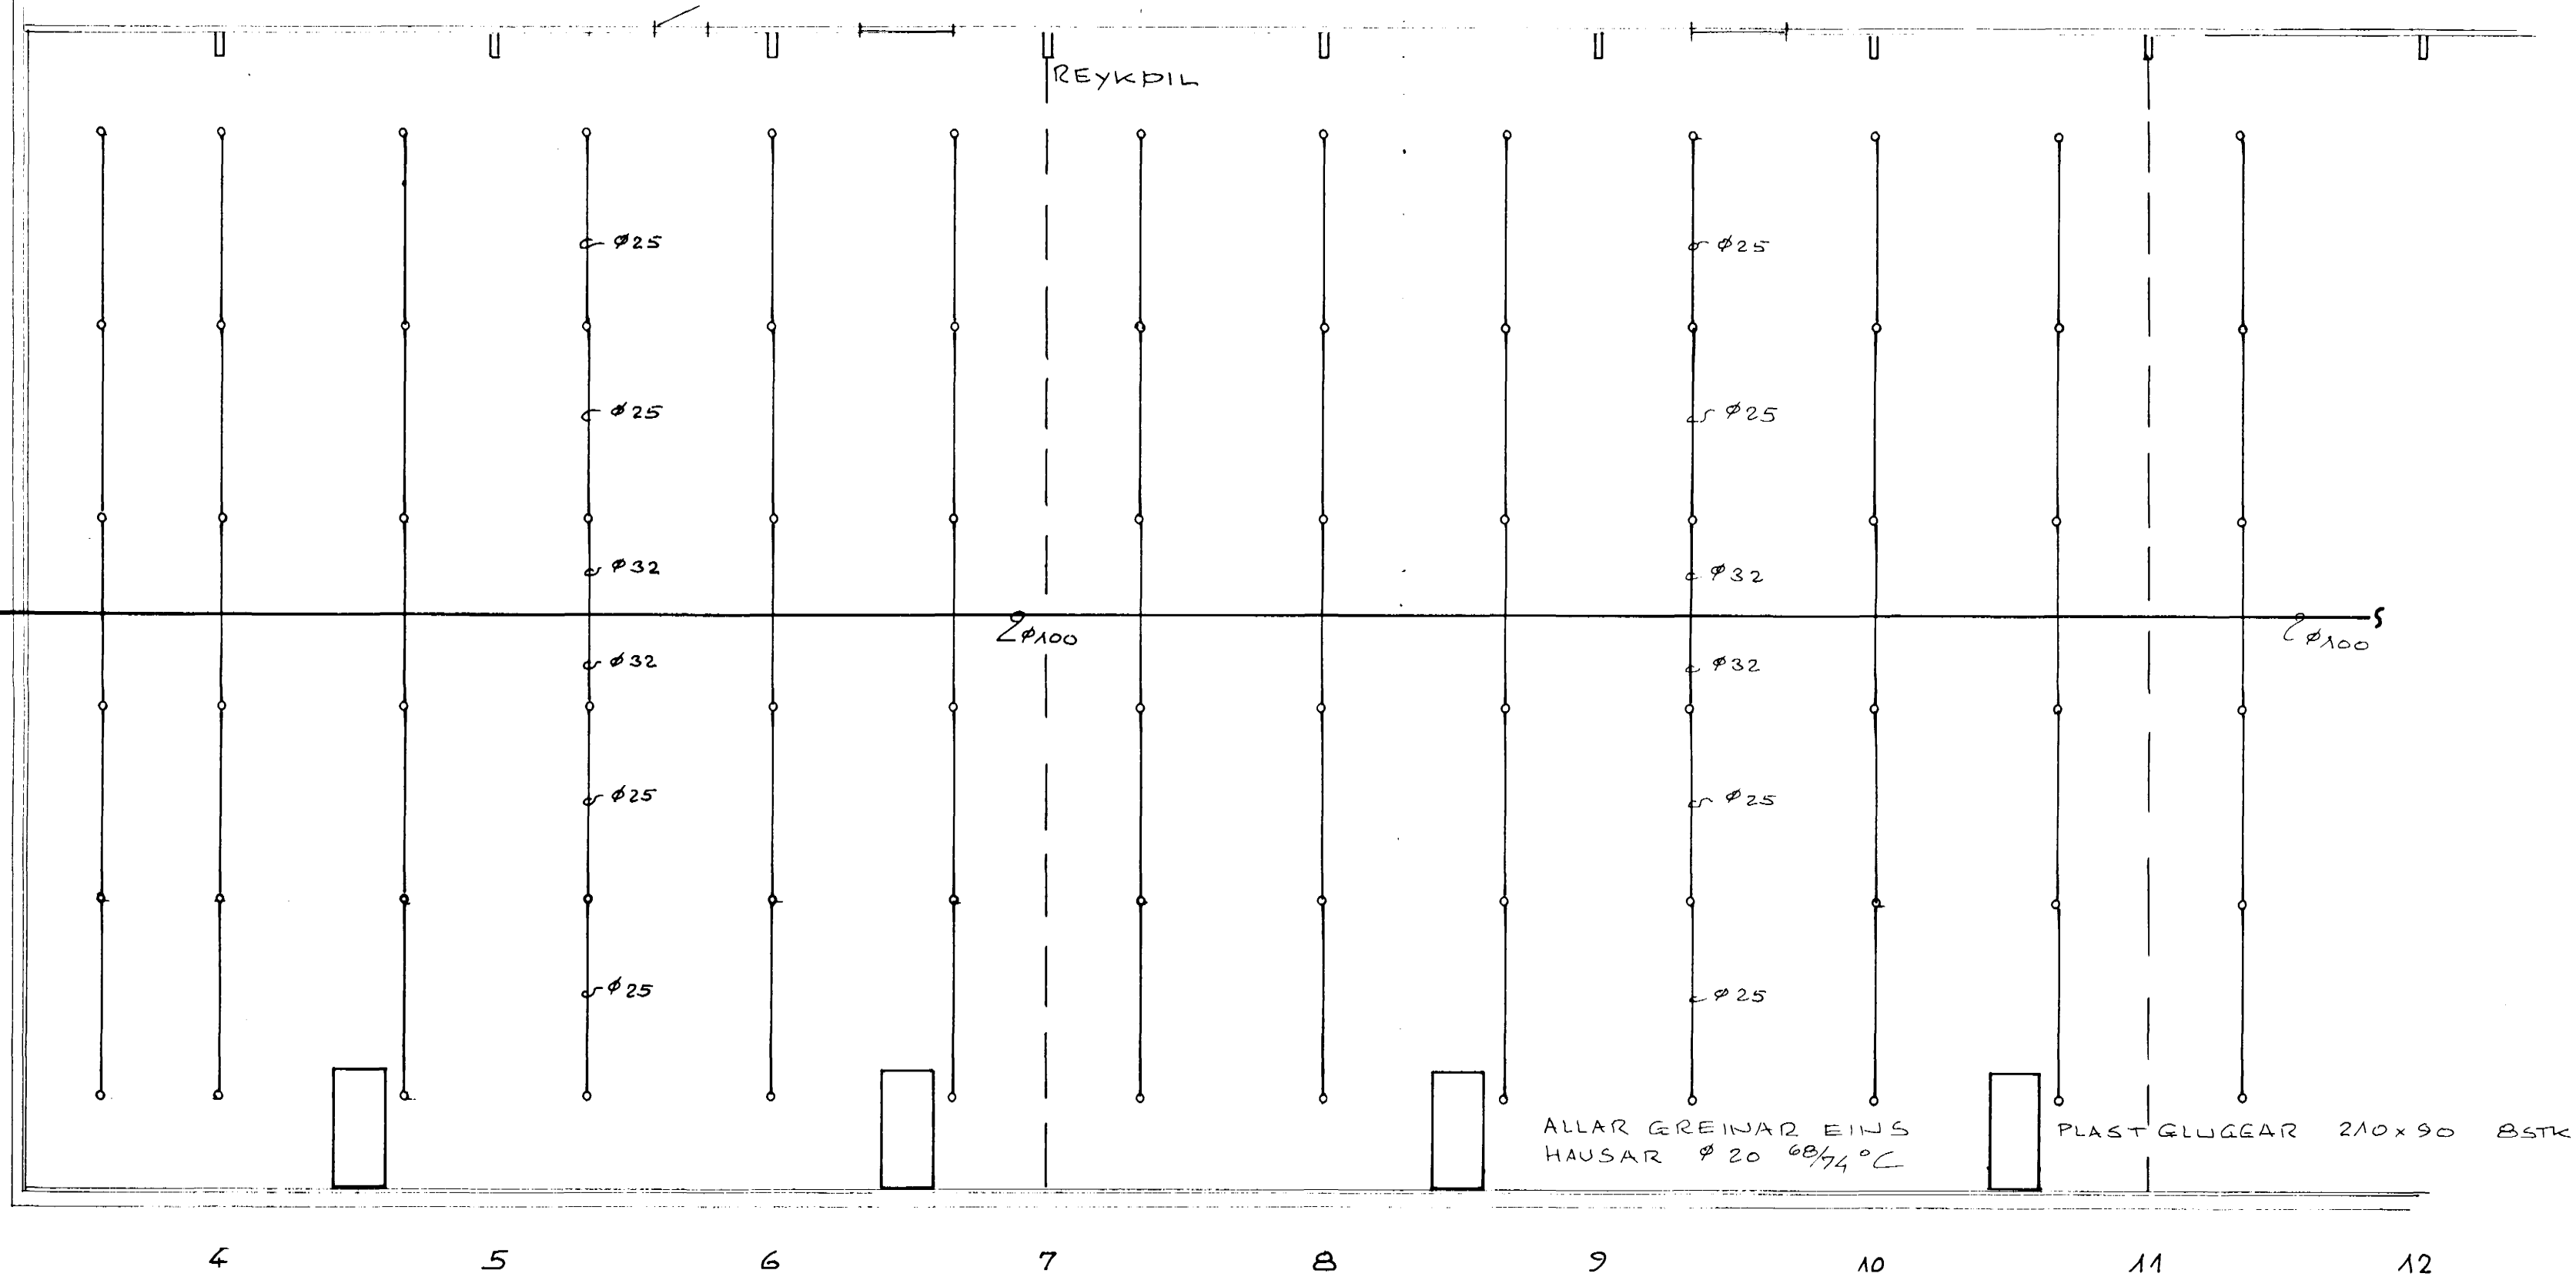

FROSTLÖGSFYLLT SLÖKKVIKERFI, HÍKAPOLIN PLASTLÖGN. POLYBUTYLEN SDR 12.67.
7mm/mín HAUSAR 60/74°C Ø20

DAGS	BREYTING		GJORT
HANNAD JB	JÓN BERGSSON	VERKFR. VERKFRÆÐIHÖNNUN	BLAD 1.
TEIKNAD JB	DIPL. ING.	MVFEL SMÁRAHVAMMI 4, HAFNARF. S. 51974	M=1:100
YFIRFARID JB	VERK.	BÖRKUR ^H / _F HJALLAHRUN 2	DAGS JULÍ, 84
		SLÖKKVIKERFI	