
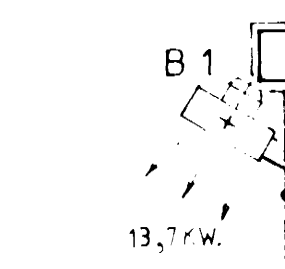
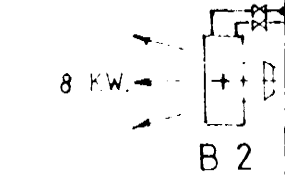


2 STK. 630x2600
2390 W. HVOR

2 STK. 600x100
370 W. HVOR



600 x 1600, 1650 W

JARÐHÆÐ

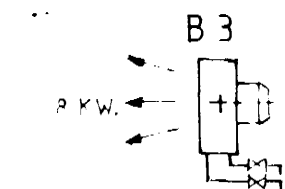

MELAGRIND
HITA-ÞETU OG
DREYKA X.V.

- ø 15 FR
- ø 15 BR
- ø 20 HV
- ø 20 KV

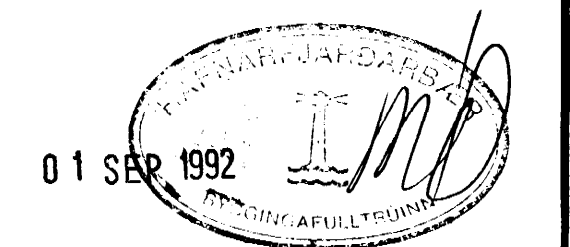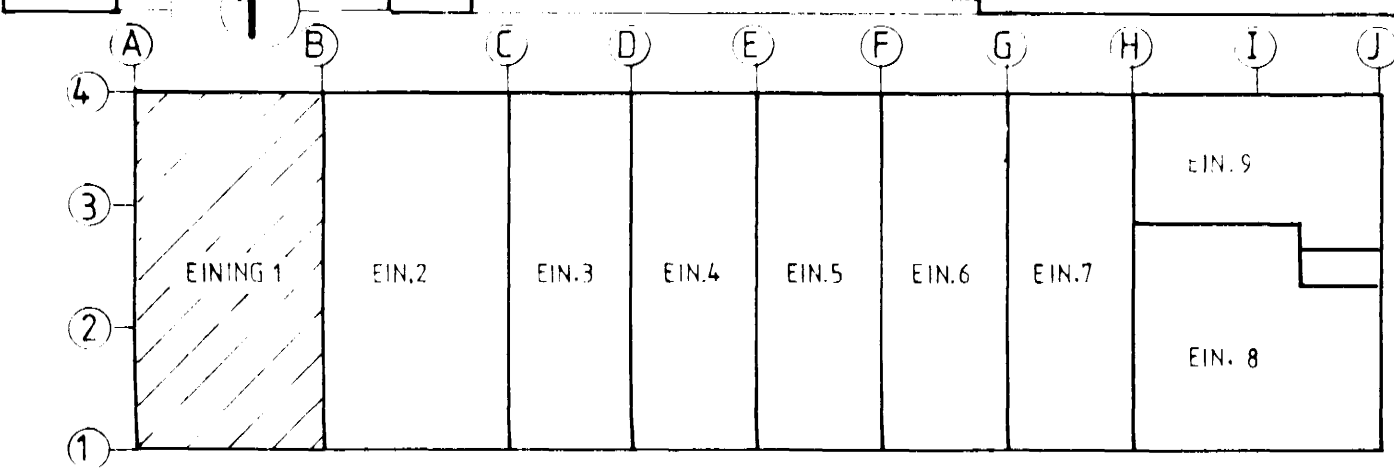

		HJALLAHRAUN 4, HAFNARFIRÐI	
		HITA- OG VATNSLAGNIR Í EININGU 1	
BR	DAGS	BREYTING	
1	08-92	KAFFI- OG SKRIFST. FA	21.
GUNNAR GEIRSSON TÆKNIR		HANNAÐ G.G.	KVARDI 1:50
HEIÐARGJERÐI 120 - 108 REYKJAVÍK - Sími 81739		TEIKNAD G.G.	DAGS ÁGÚST 1991
Gunnar Geirsson		VEIÐARÍÐI	NR 8937-104