

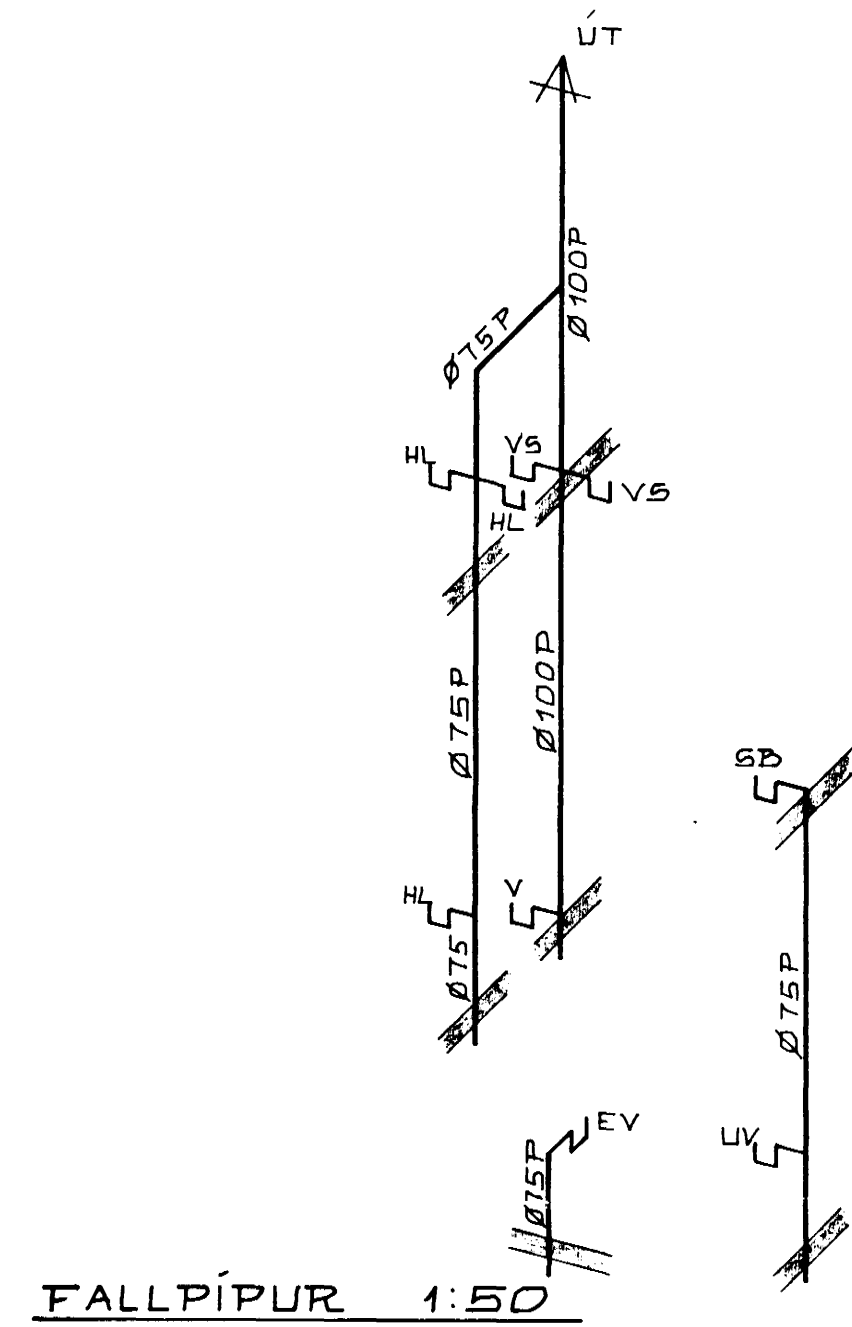


RÚMMYND VATNSLAGNA 1:50

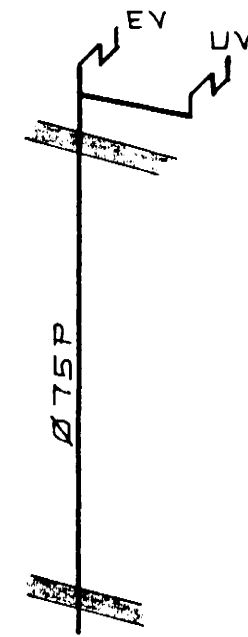

FALLPÍPUR 1:50

SKÝRINGAR SÁÁ BL. NR. 2

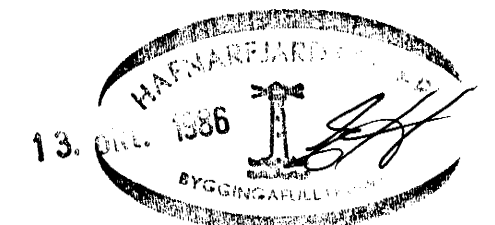

KRISTJÁN KNÚTSSON
TEKNIFRÆÐINGUR FTFI S 651647

HJALLAHRUN 8, II. ÁFANGI HAFNARFIRÐI.	DAGS APRÍL '86 MKV 1:50
RÚMMYND VATNSLAGNA FALLPÍPUR	BL 7 AF VERK. B59-02
HITA- OG HREINLÆTISLAGNIR.	

BREYTING.
SEPT. 86: LEGU LAGNA. K.K.