

VANTANLEGT  
HITAVEITUINNTAK


SKÝRINGAR

- KALT VATN
- - - HEITT - - -
- KRANI KALT VATN
- - - HEITT - - -
- ⊗ SÆTISLOKI
- ⊗ RENNILOKI
- ⊗ — MED SPINDLI UPPÚR JÖRD
- ⊗ EINSTREYMSLOKI
- ⊗ VATNSMELIR


ATH

PLASTPIPA UTANHÚSS  
GALV. P. INNHANHÚSS  
BALLOFIX RENNILOKAR SÉU VID HVERT TÆKI  
FRÁGANGUR INNTAKS OG LOFTPÚÐAR  
SKV. FORSKR. VATNSVEITU REYKJAVÍKUR

GRUNNMYND 1:50

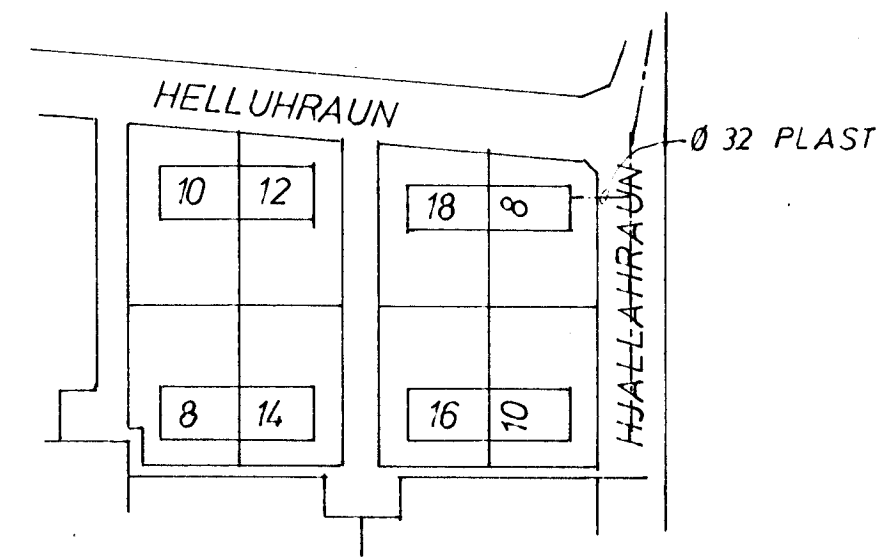

AFSTADA 1:2000

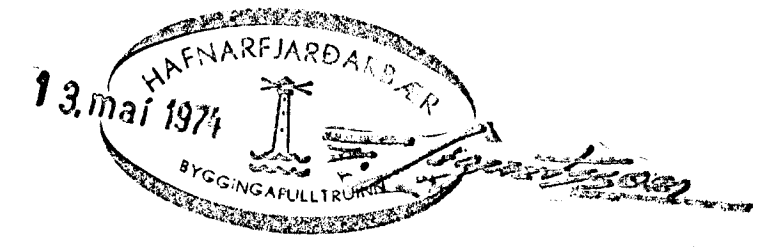

HJALLAHRAUN 8 HAFNARFIRÐI	MÆLIKVARÐI 1:50 1:2000	VERK 7211	TEIKN NR 5
VATNSLÖGN GRUNNMYND	Hannað: <i>JS</i> Teiknað: <i>JS</i>	Yfirfarið: Samb: <i>JS</i>	DAGS JÚLÍ '72
JÓHANN GUNNAR BERGPÓRSSON VERKFR MVFI KÖLDUKINN 9 - HAFNARFIRÐI - SÍMI 52895	BREYTT		