




VÆTANLEGT
HITAVEITUINNTAK

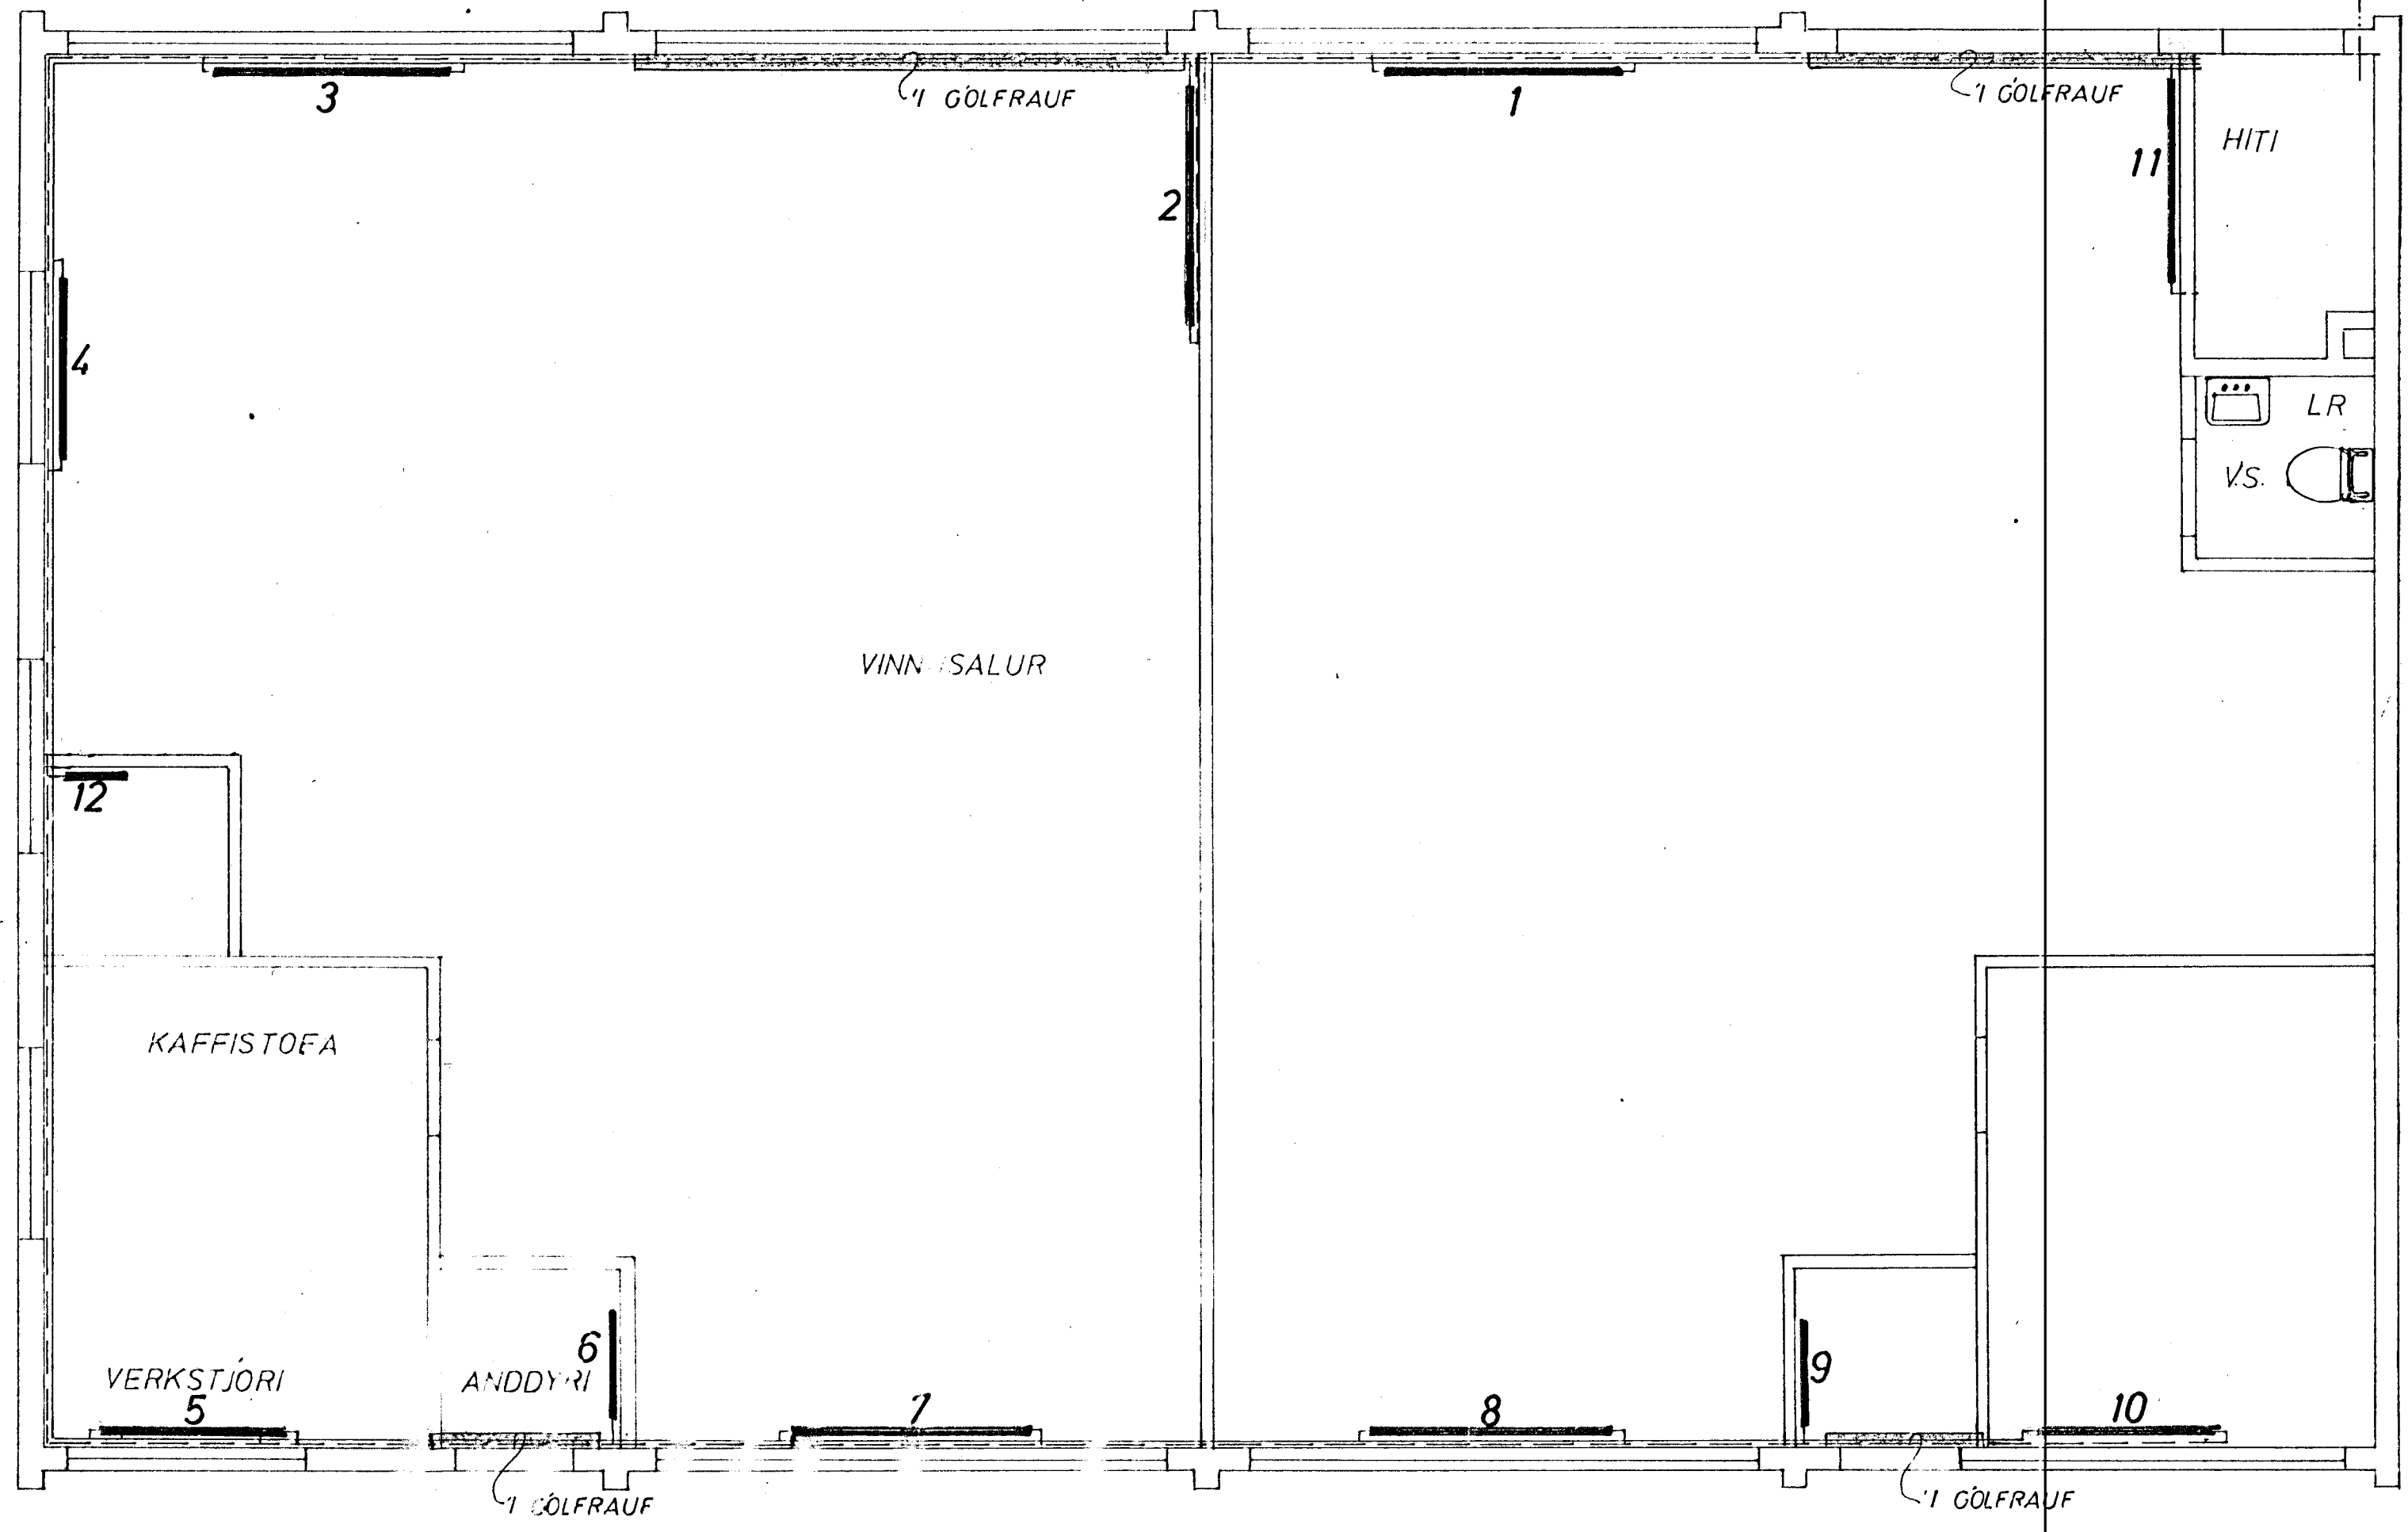

GRUNNMYND 1:50

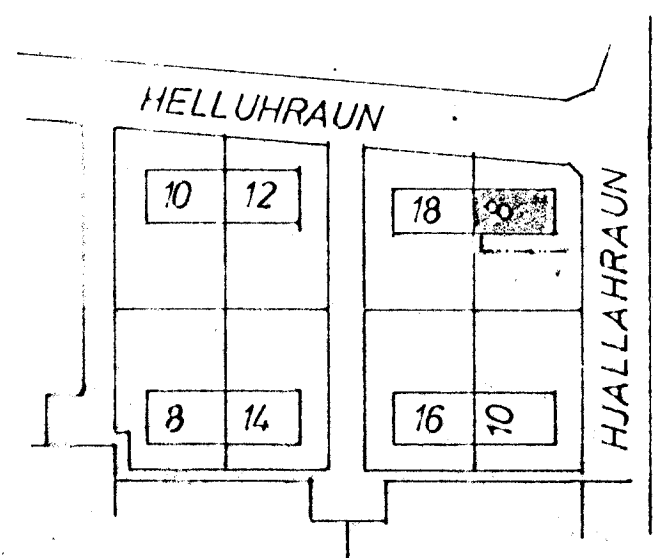

AFSTADA 1:2000

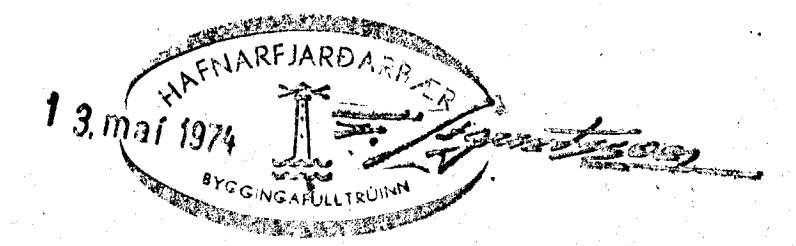

HJALLAHRAUN 8 HAFNARFIRÐI	MÆLIKVARÐI 1:50 1:2000	VERK 7211	TEIKN NR 7
HITALÖGN	Hannað: AS Teiknað: S. S.	Yfirfarið: Samb: JB	DAGS JÚLÍ '72
JÓHANN GUNNAR BERGPÓRSSON VERKFR MVFI KÖLDUKINN 9 - HAFNARFIRÐI - SÍMI 52895	BREYTT		