
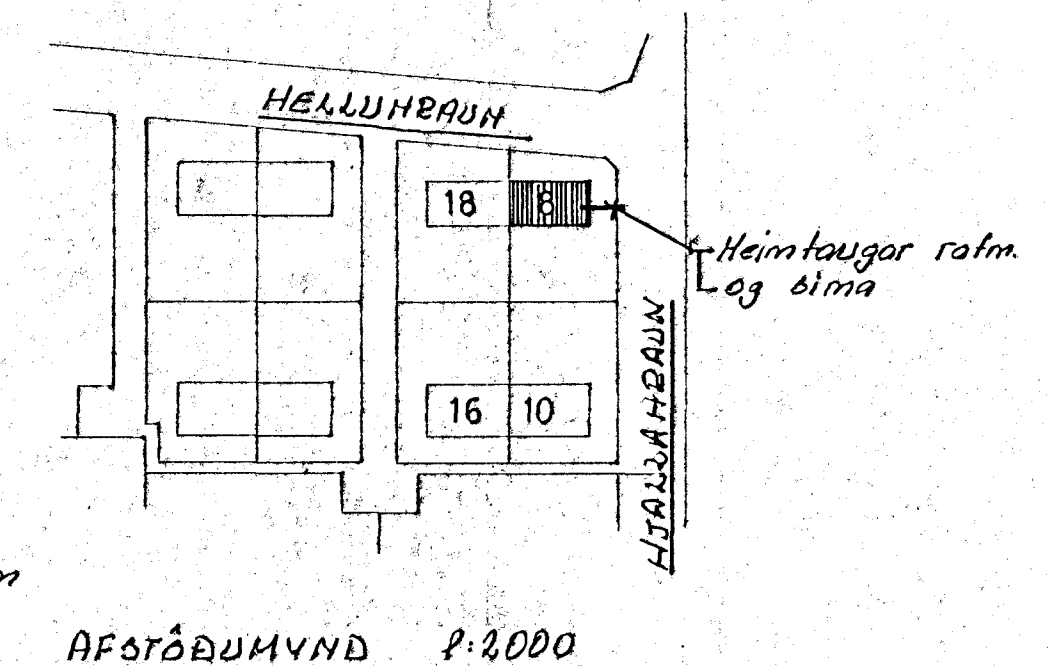
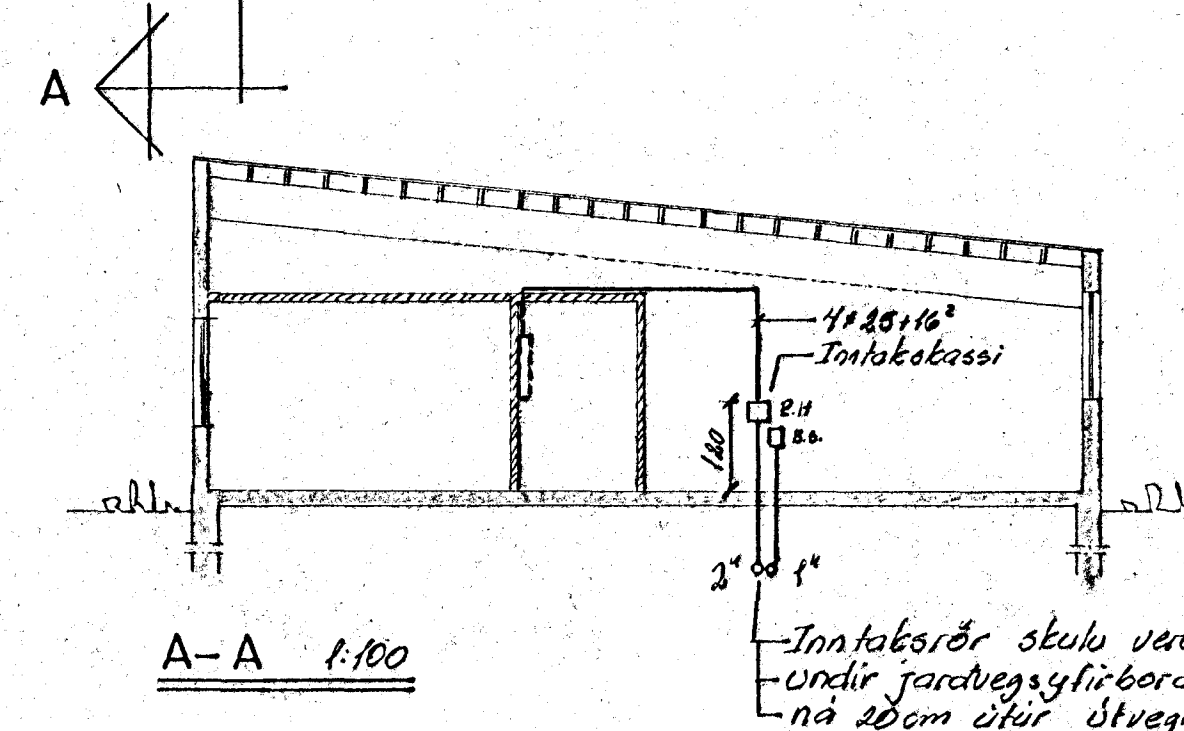


Inntök samþykkt 5. 19. 1974.  
 f.h. RAEVEITU HAFNARFIJARDAR  
 Hinder Hallgrímsson

Húsvella nr. 2338 Teikning nr. 1537  
 Samþykkt þ. 6/9 1974  
 f.h. RAEVEITU HAFNARFIJARDAR  
 Jón Gunnarsson  
 Eftirlitendur rafleigna

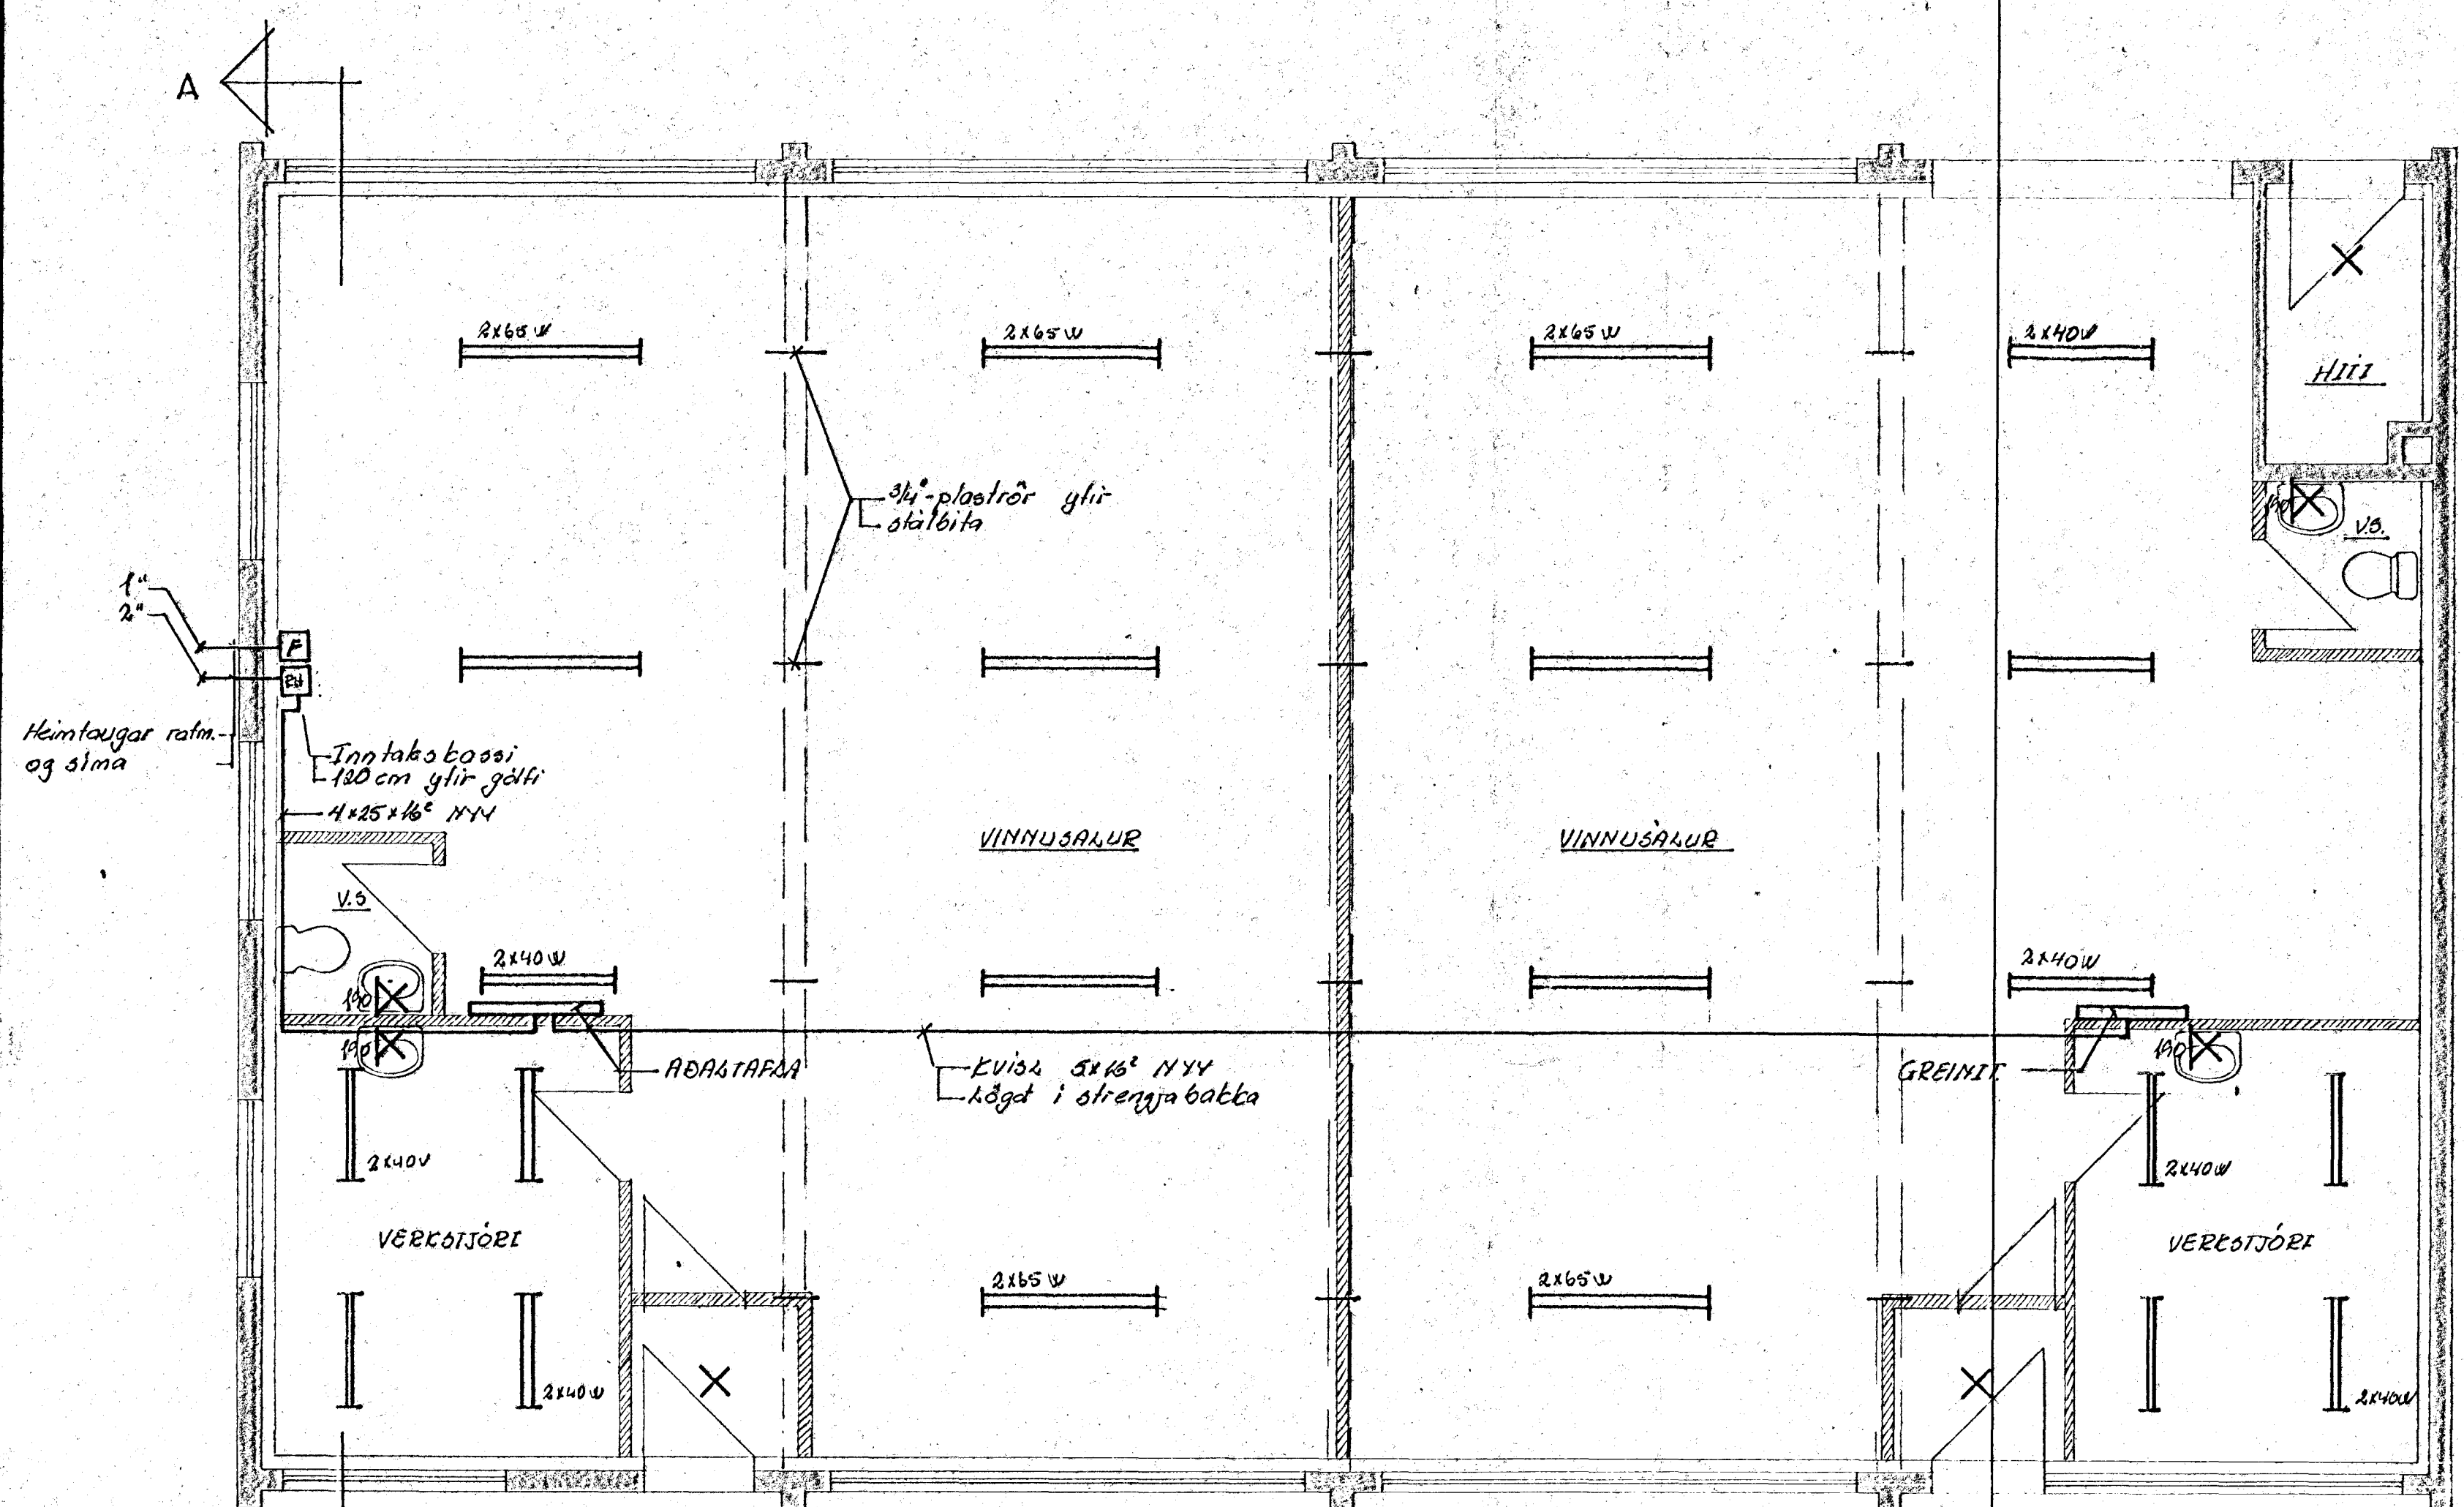

BR. DAGS.		BREYTING	
VERKFRÆÐISTOFA ÁRMÓLA 1 REYKJAVÍK - Sími 83344 Sigrún Eddisson			
HANNAD 30		KVARDI 1:50 ; 1:2000	
TEIKNAD 30		DAGS. 5.3.74	
YFIRFARIÐ		NR. 7434 BL. 1/1	

HJALAHRAUN & HAFN  
 Rafagnateikning: Heimtaugar  
 Lampaplön, Afstöðumynd  
 Rafveita Hafnarfjardar