





OFNATAFLA SVFÍ HJALLAHRÁUN 9

OFN NR	STADS	HITAT KKAL	HÆD MM	LENGD MM	TENGI
101	LAGER	2 400	600	2500	A B
102	KAFFISTOFA	2 400	600	2000	A B
103	KAFFISTOFA	2 400	600	1600	A B
104	LAGER	2 400	600	2500	A B
105	LAGER	2 400	600	2500	A B
106	LAGER	2 400	600	2500	A B
107	LAGER	2 400	600	2000	A B
108	LAGER	2 400	600	2500	A B
109	LAGER	2 400	600	2500	A B
110	LAGER	2 400	600	2500	A B
SAMTALS		19 200			

ÁÐUR EN GENGID ER FRÁ OFNAPÖNTUN SKULU BYGGINGAFRÆÐINGUR OG TÆKNIFRÆÐINGUR SANNREYNA STÆRDIR OG AFKÖST OFNA

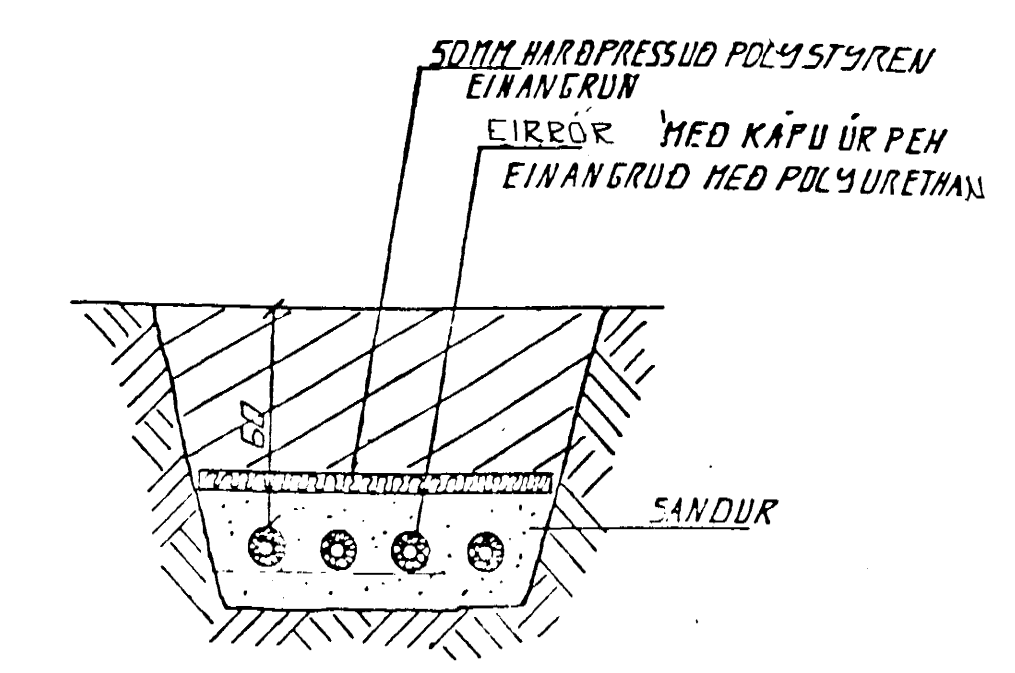

SNID 1:20 LAGNIR I JÖRD

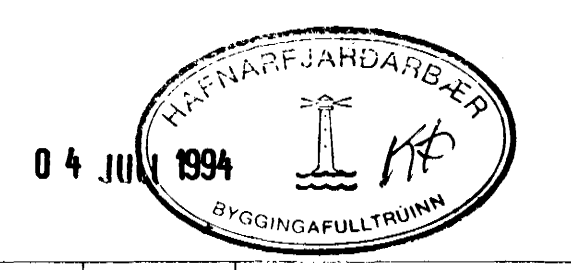

BR.	DAGS.	EDLI BR.	SIGN.
SVFÍ. HJALLAHRÁUN 9 HAFUARFIRÐI. 3. ÁFANGI			
HITA - VATNIS OG FRÆUNSLISLAGNIR			
MKJ 1:20 1:50			
DAGS. DES 93			
VERK NR. 9347			
TEIKN NR. 2-03			
HANNAD			
TEIKNAD GH			
YFIRFARIÐ			