



LOFTAKLÆDNING SAMERLES

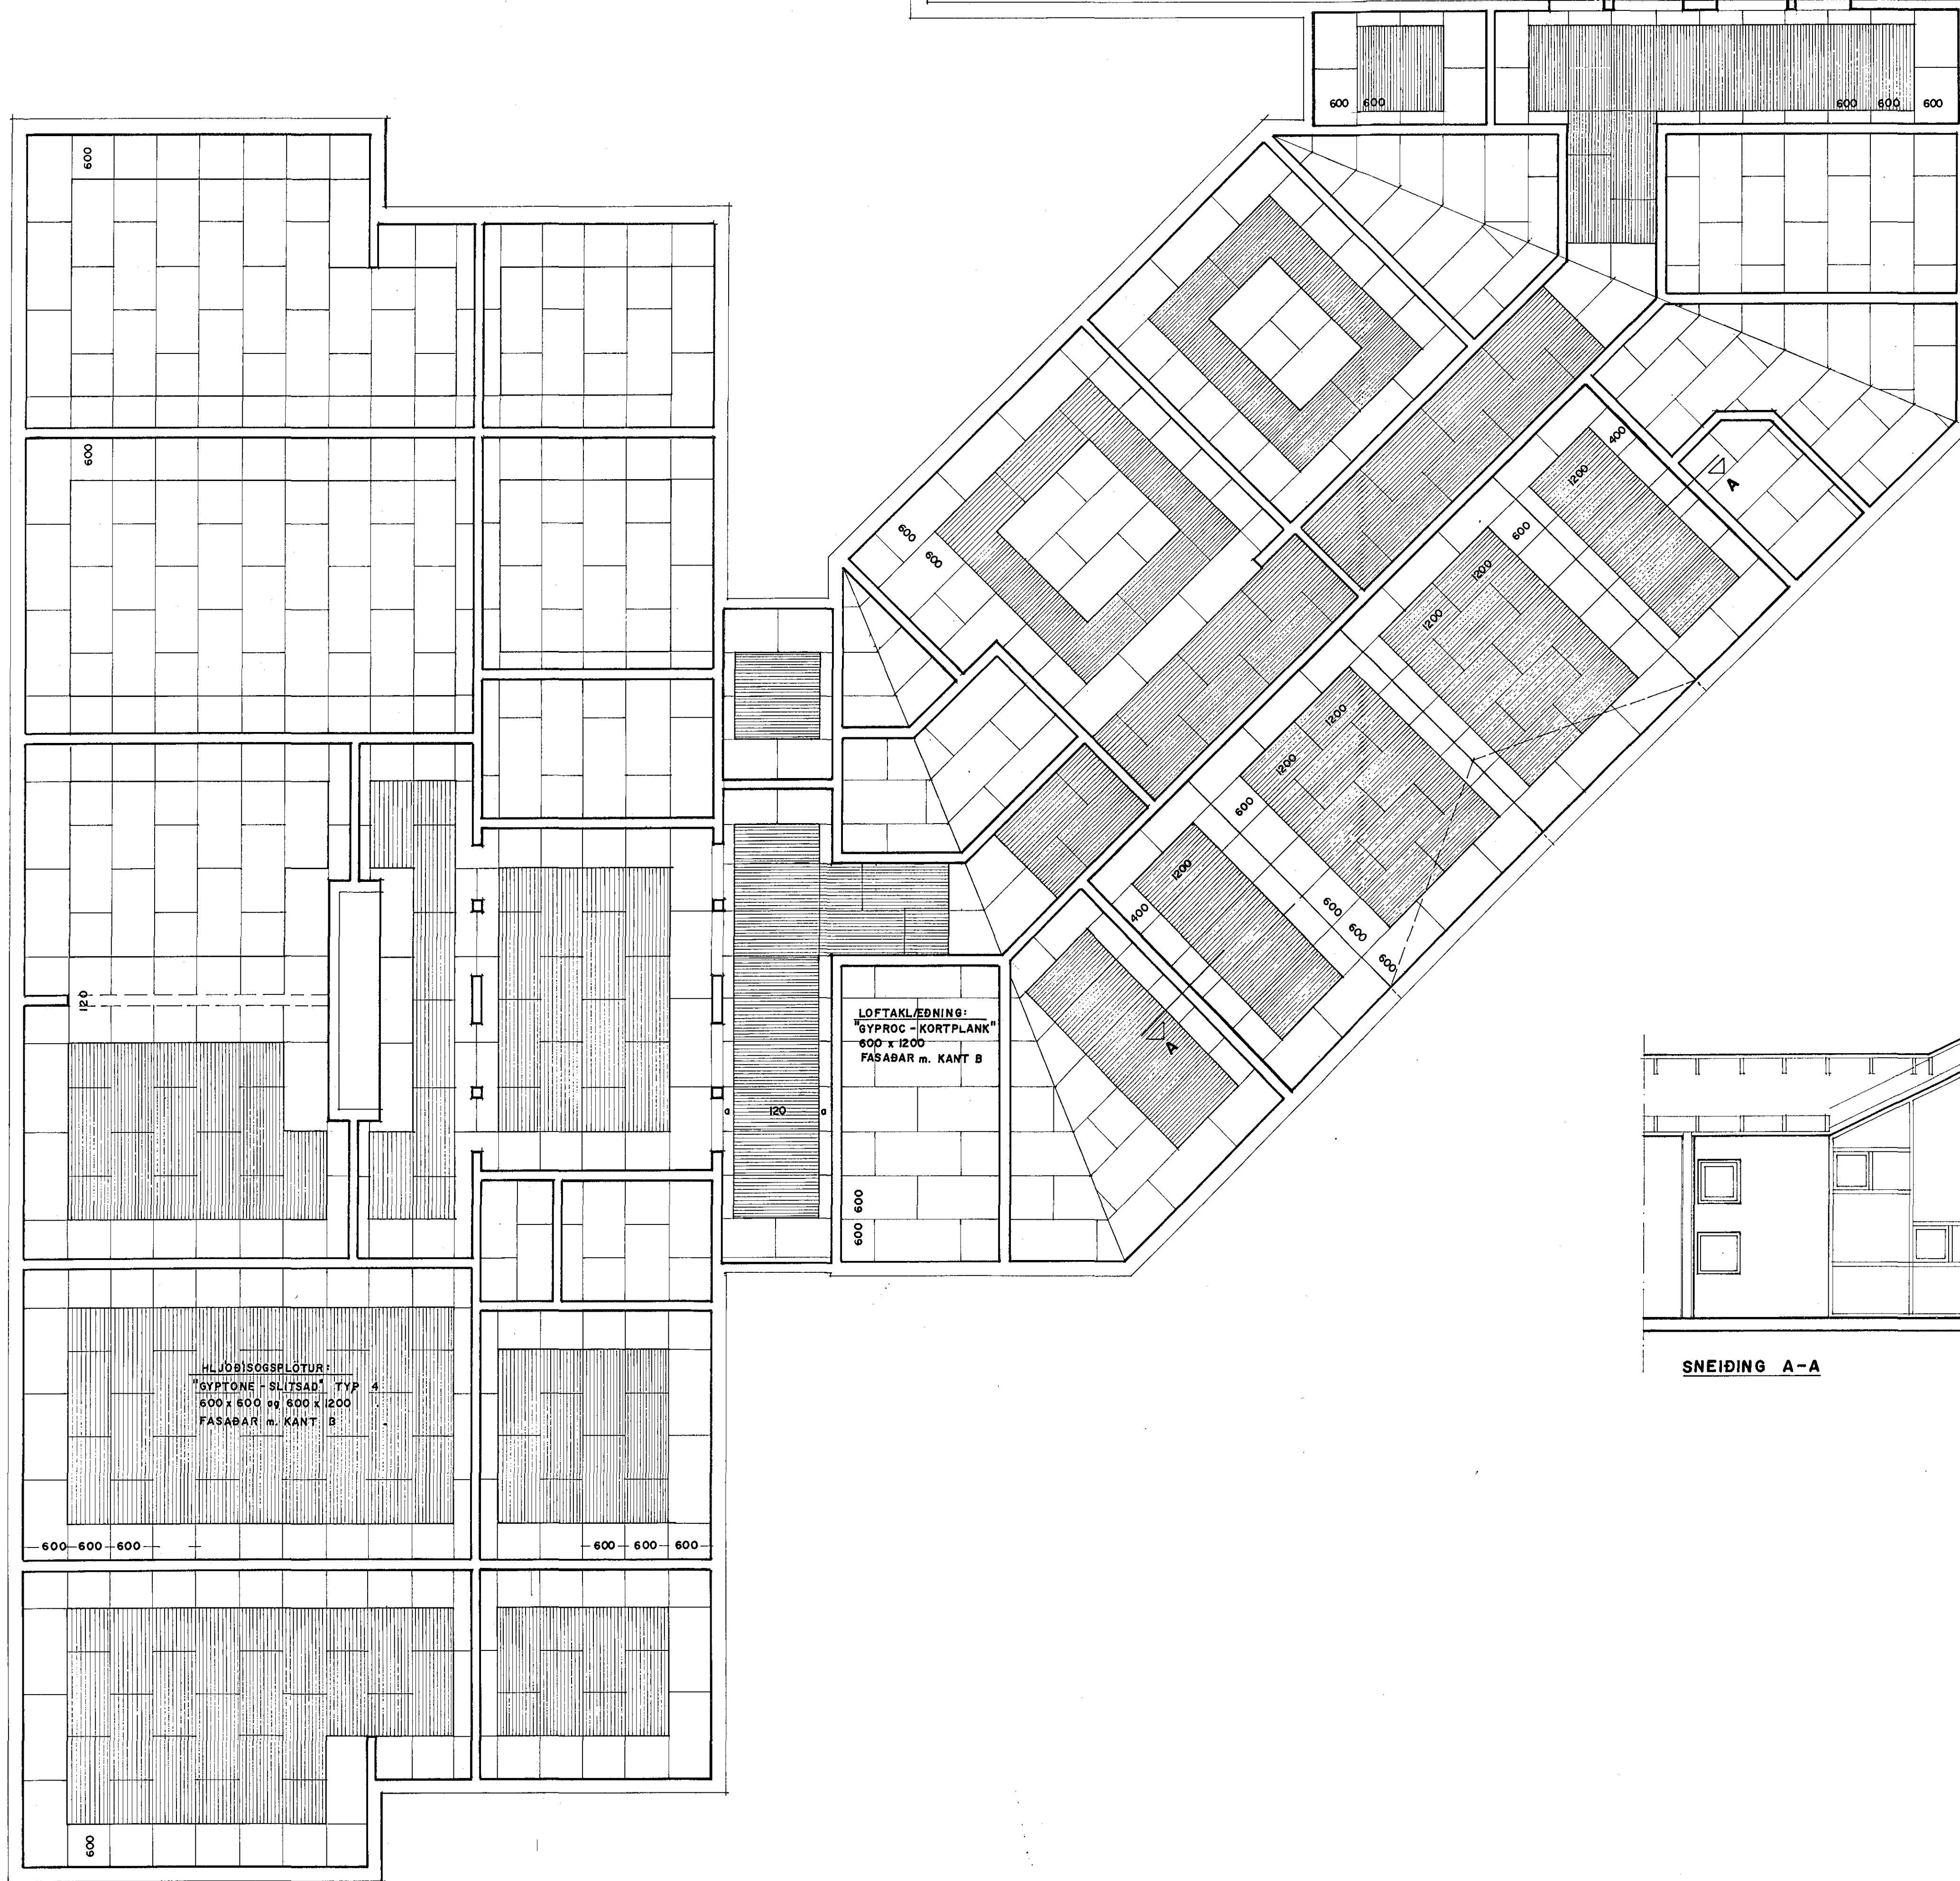

LOFTAKLÆDNING:  
 "GYPROC - KORTPLANK"  
 600 x 1200  
 FASABAR m. KANT B

HLJÓBSOGSPLOTUR:  
 "GYPTONE - SLITSAD" TYP 4  
 600 x 600 og 600 x 1200  
 FASABAR m. KANT B

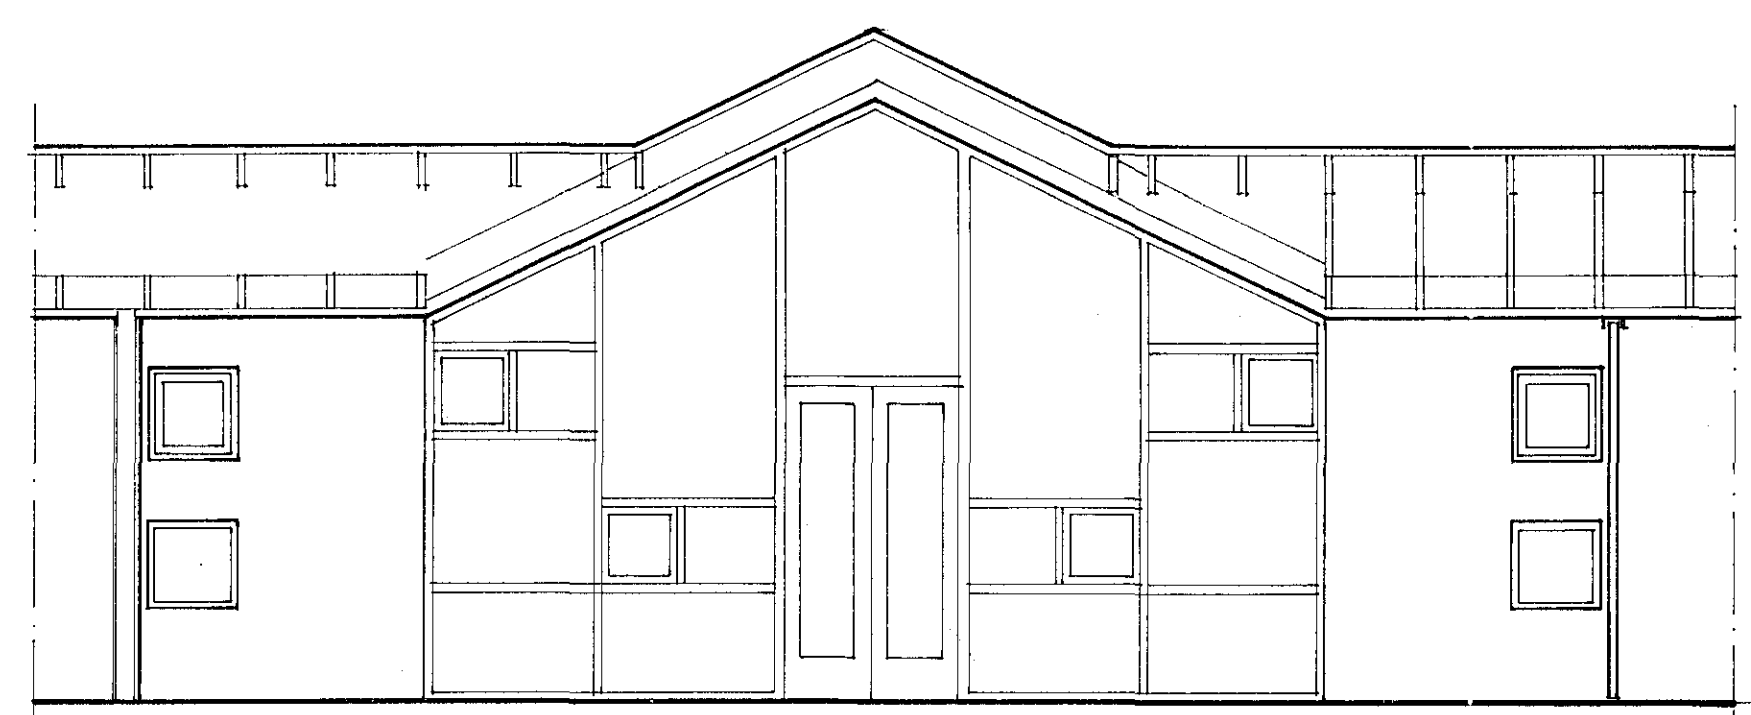

SNEIDING A-A

DAGS. BREYTT  
 06.11.92 LOFT Í SAL

LEIKSKOLI - SETBERGI  
 LOFTAPLAN 1:50

15.10.92 31  
 Ársæll Vignisson arkitekt  
 Bæjarhrauni 2, Ht s.65 30 81