




SNID 1:20

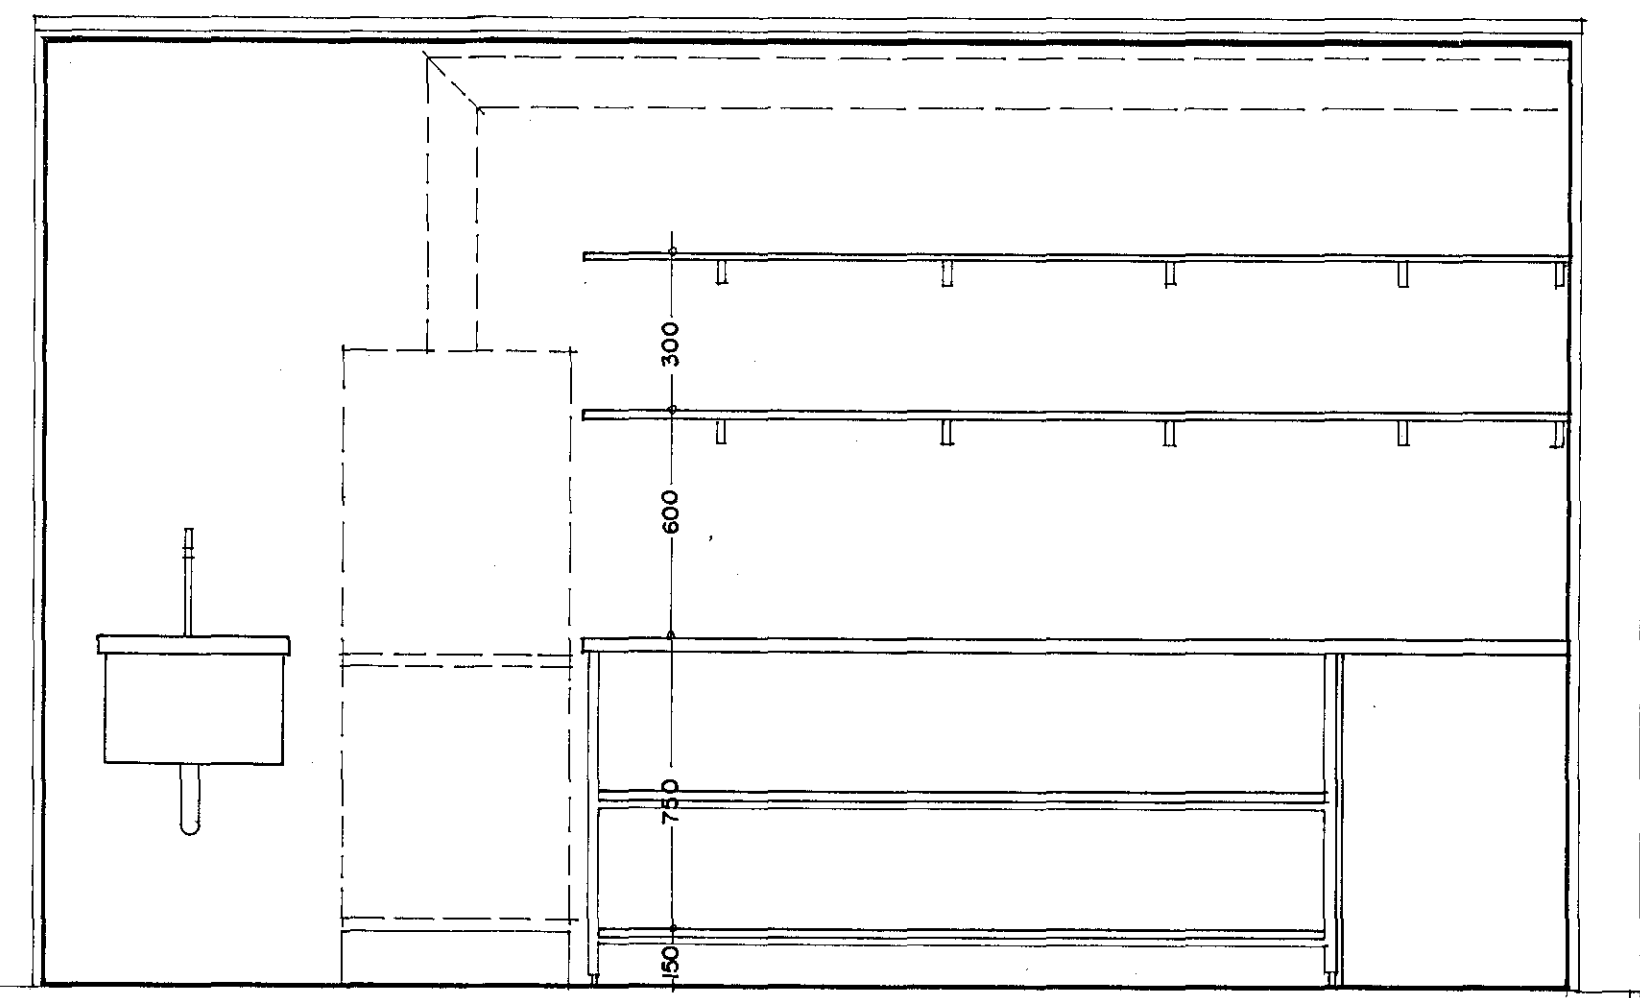


SNID 1:20

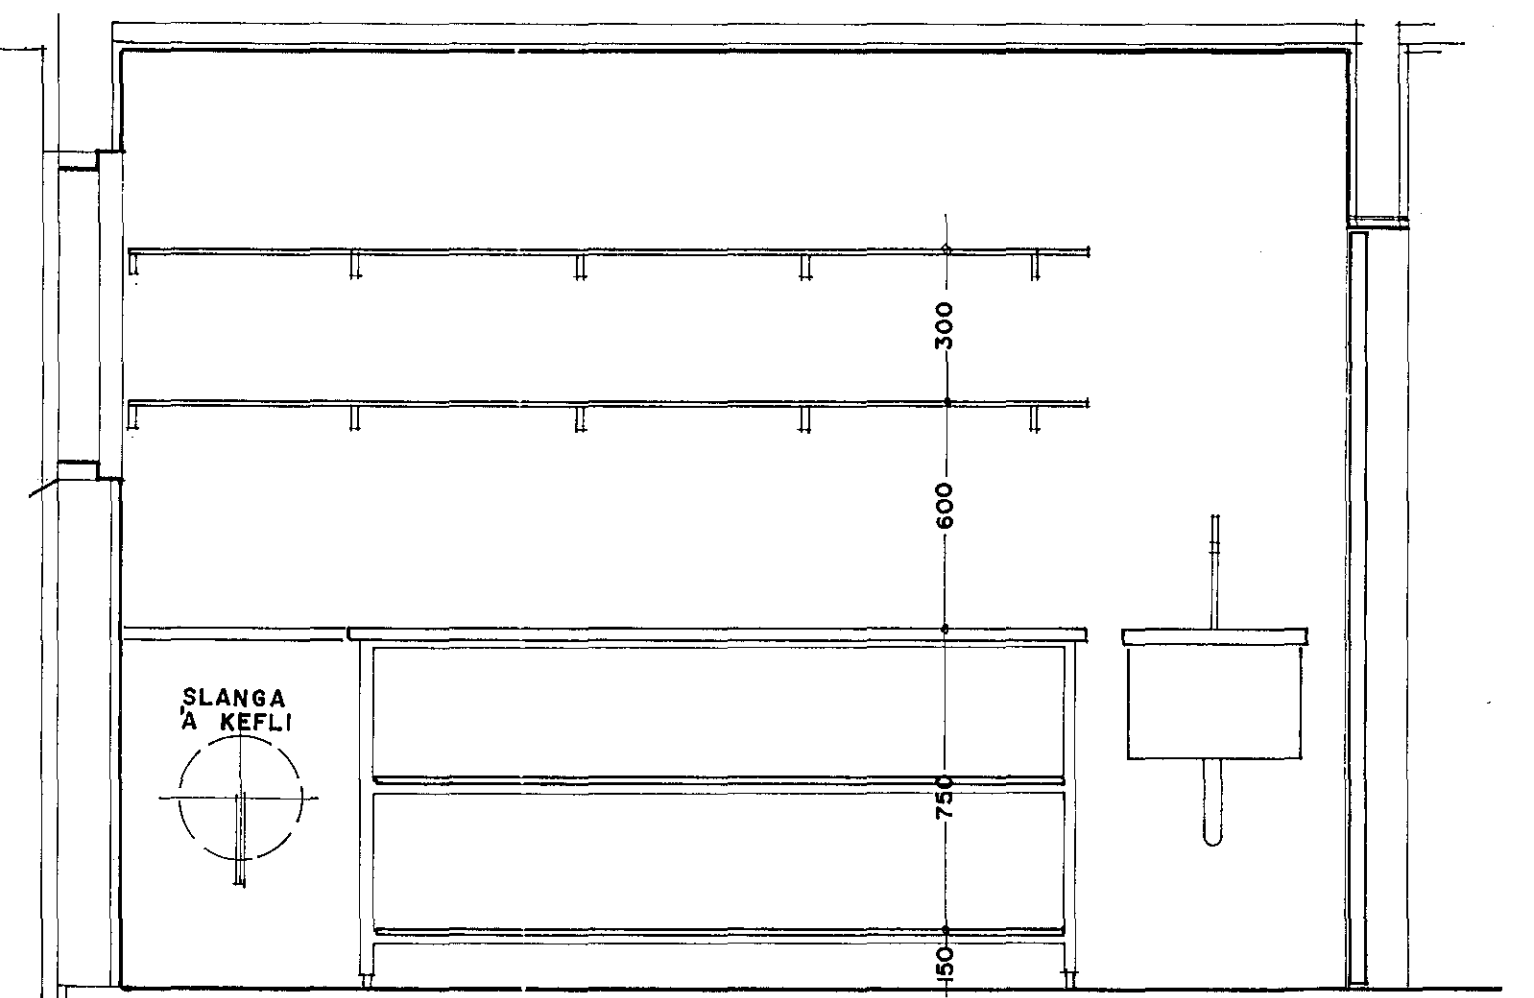


SNID 1:20

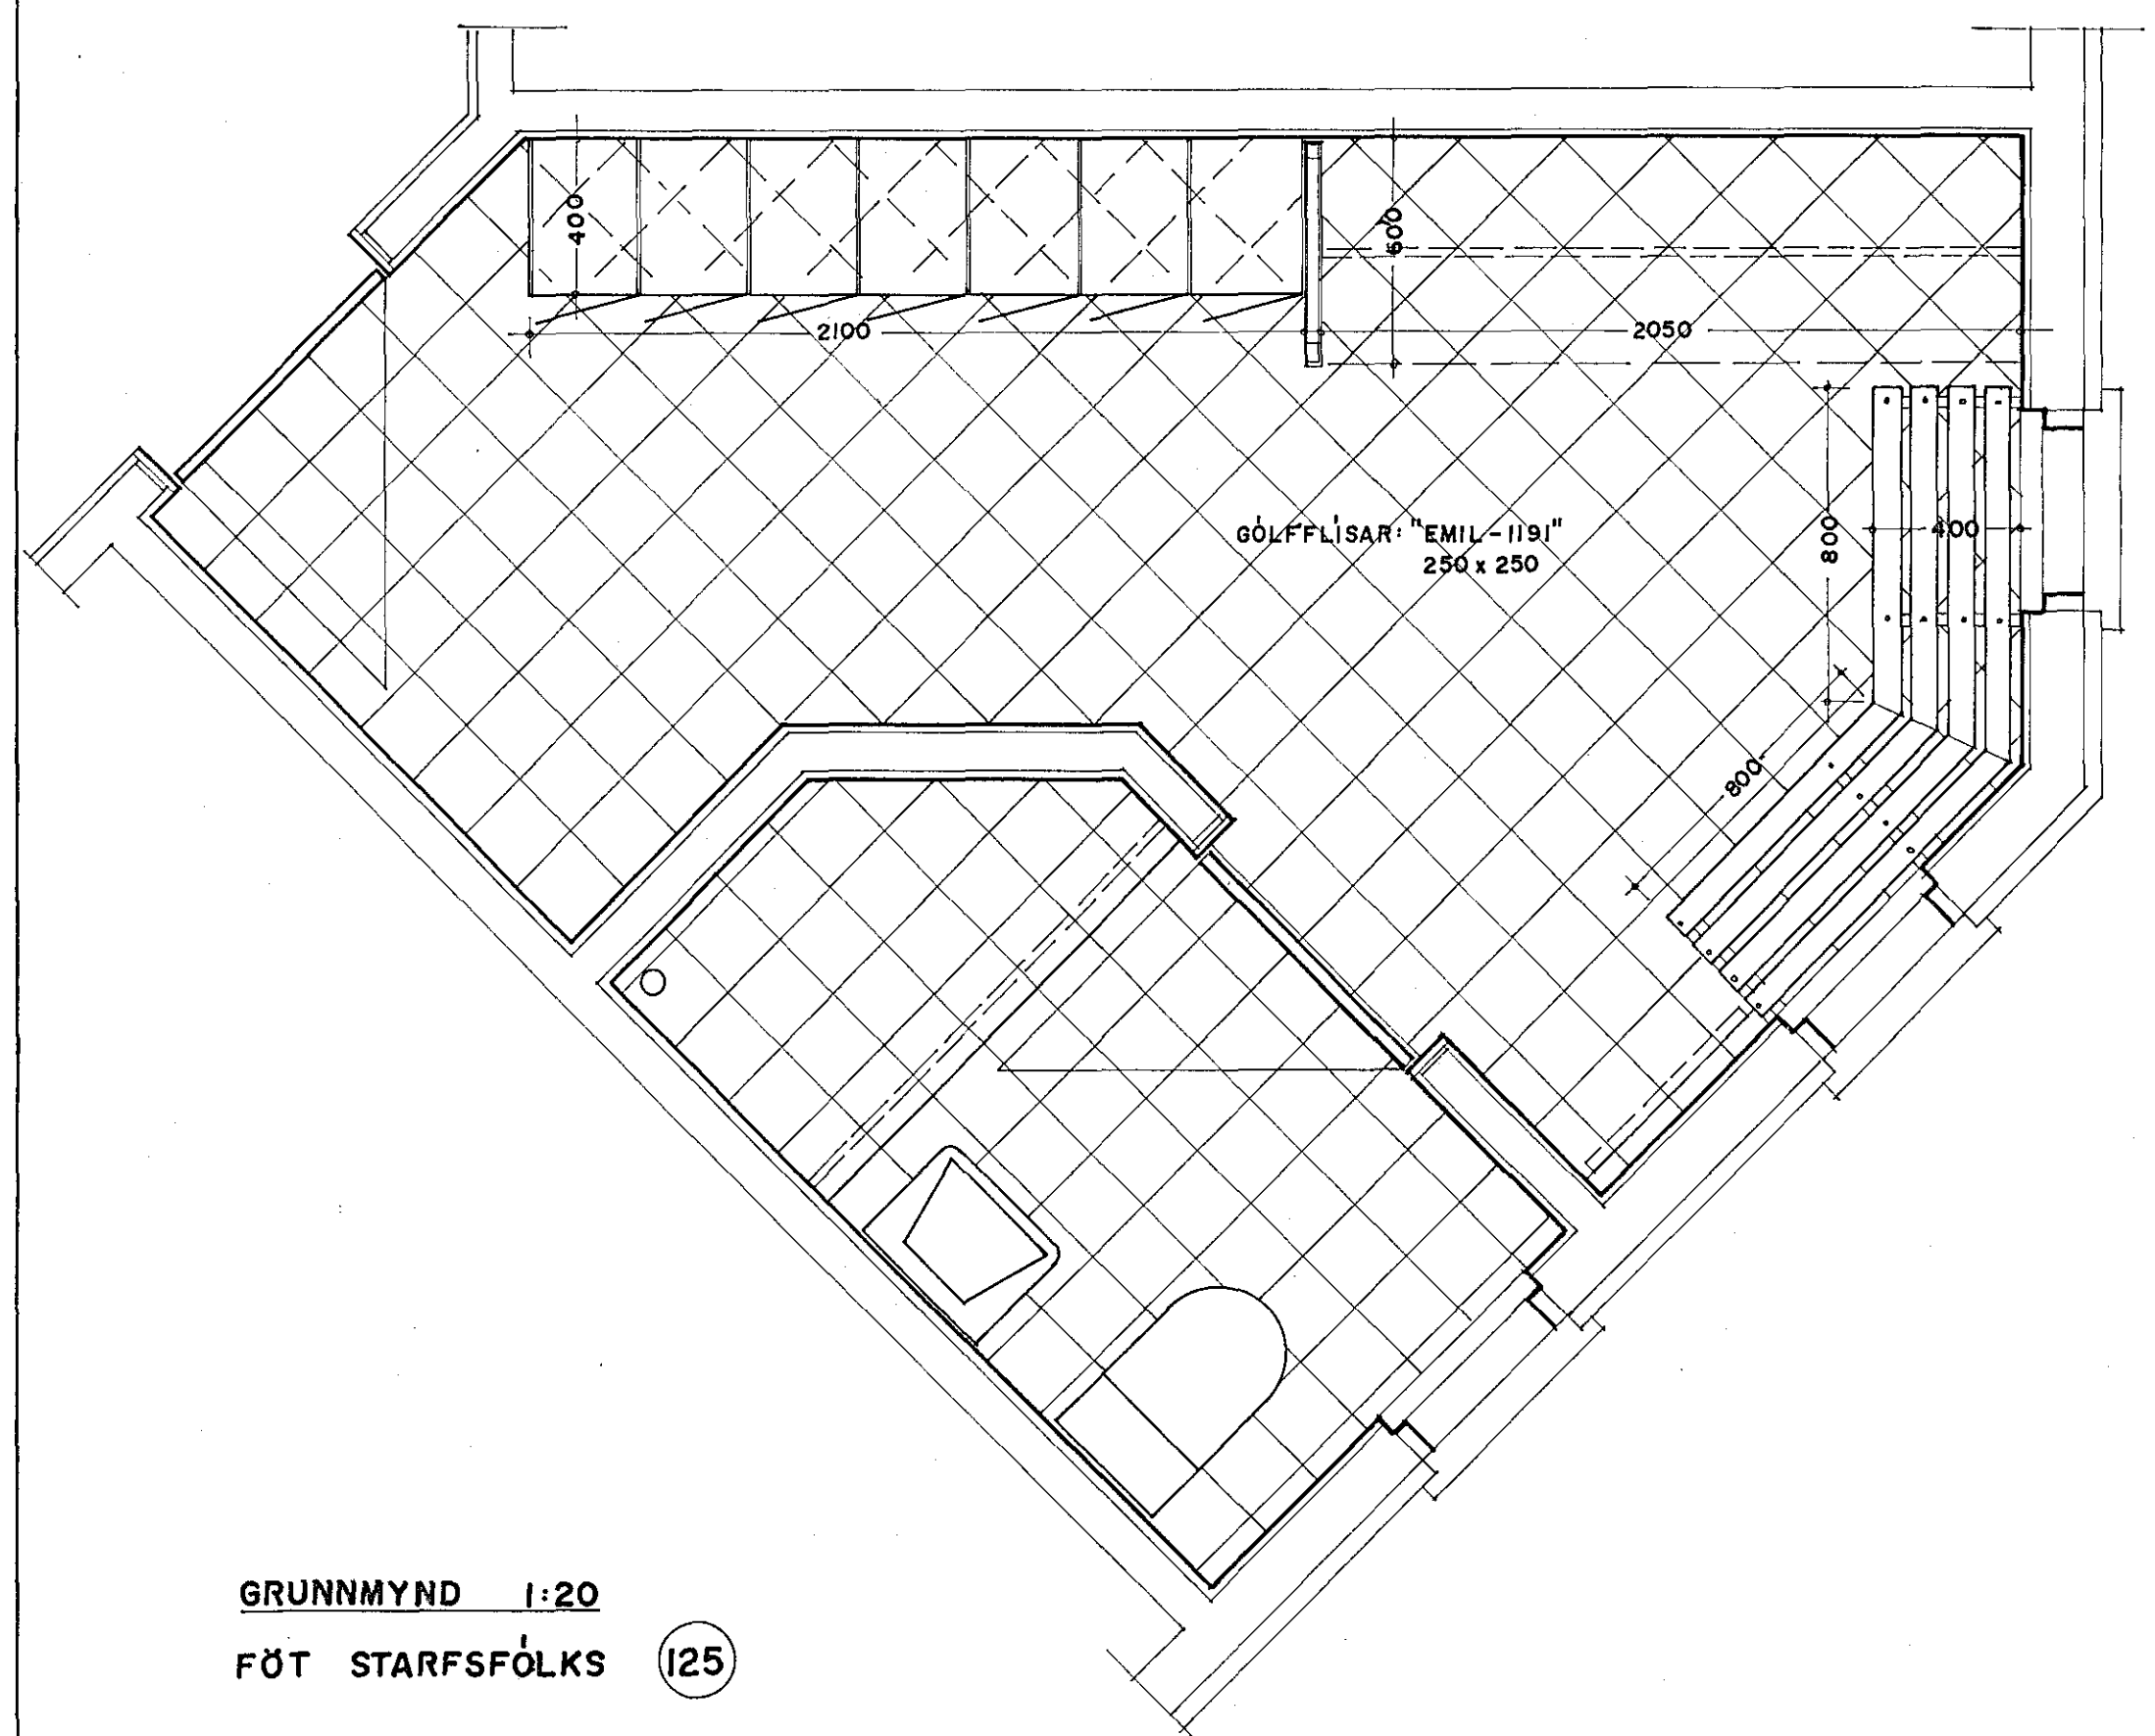

GRUNNMYND 1:20  
FÖT STARFSFOLKS (125)

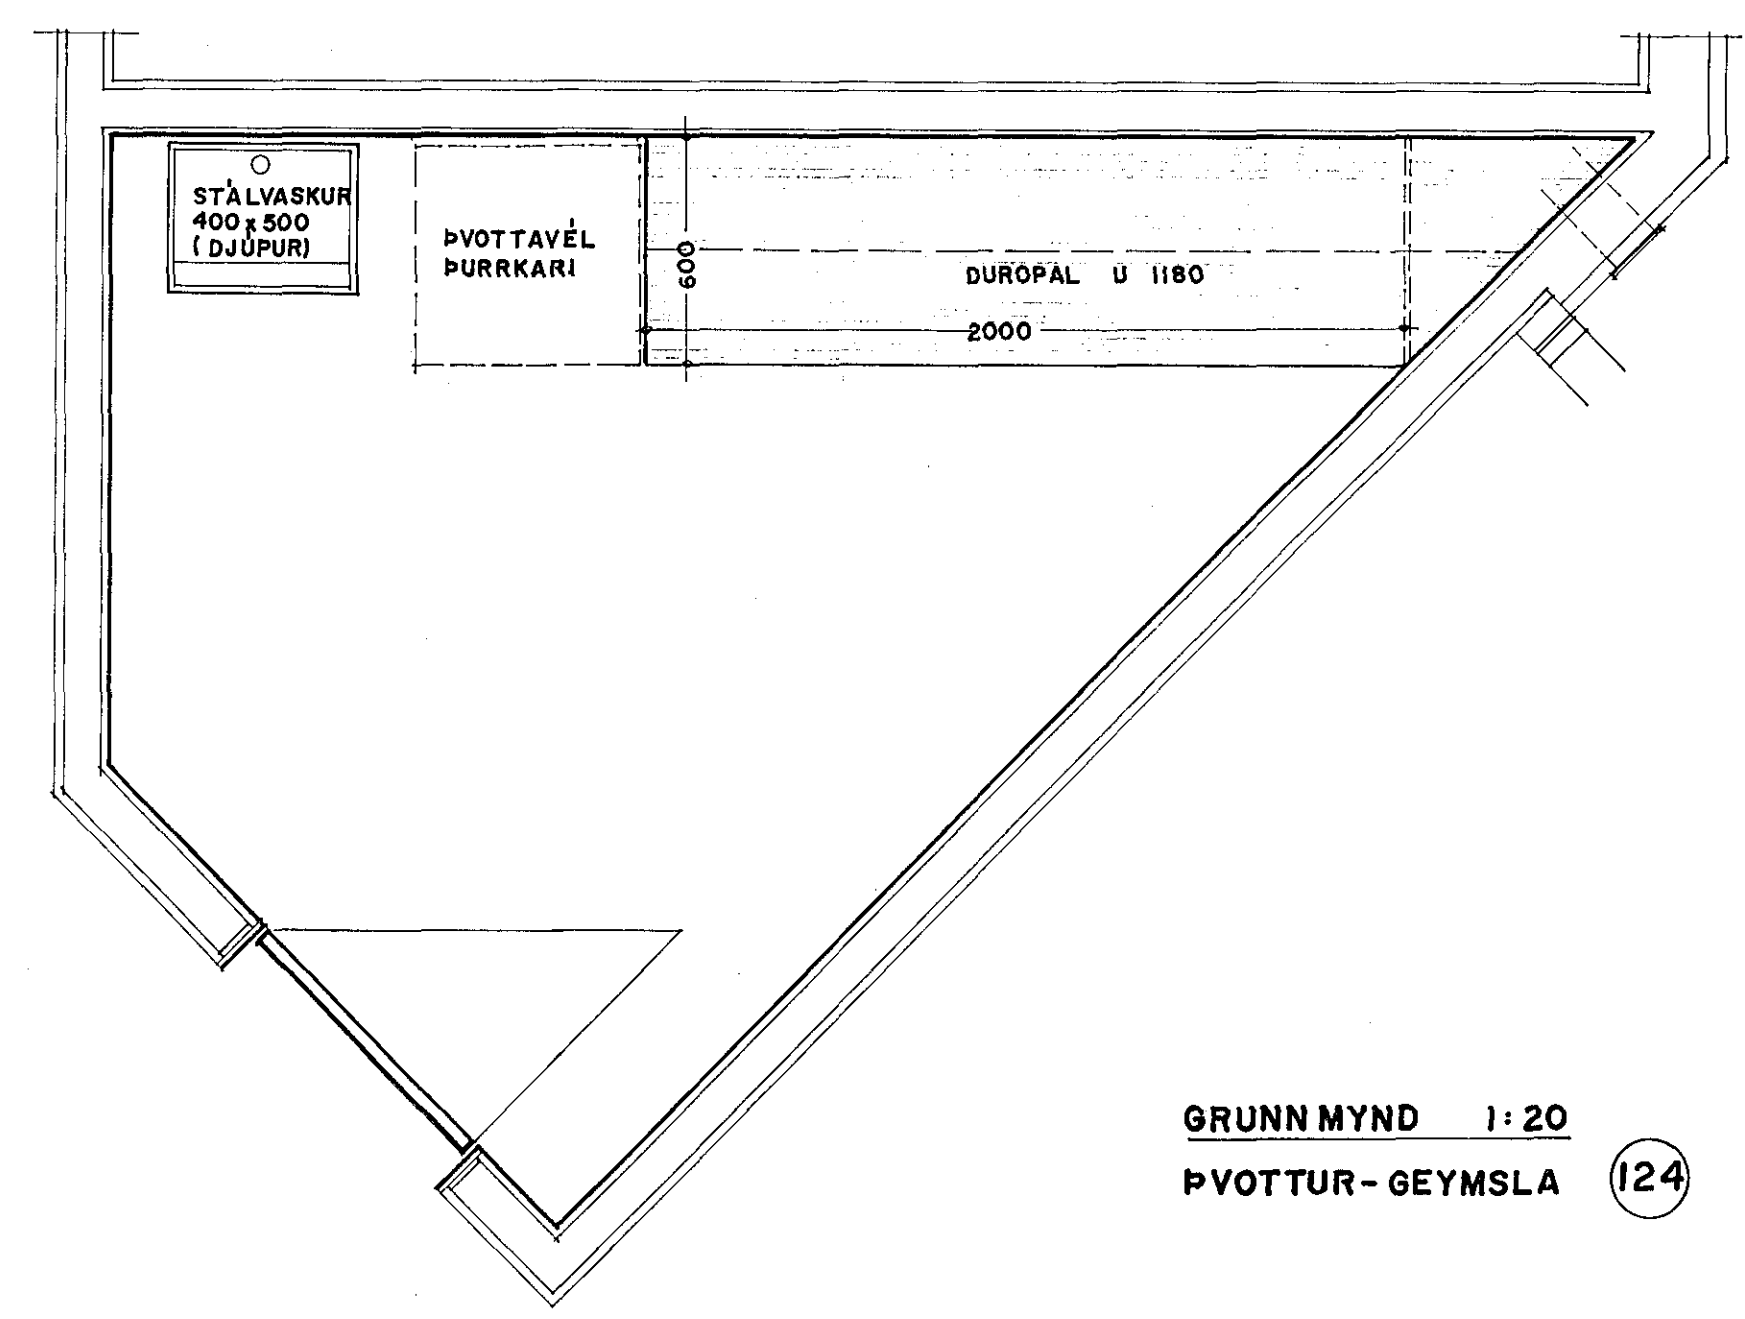

GRUNNMYND 1:20  
PVOTTUR-GEYMSLA (124)

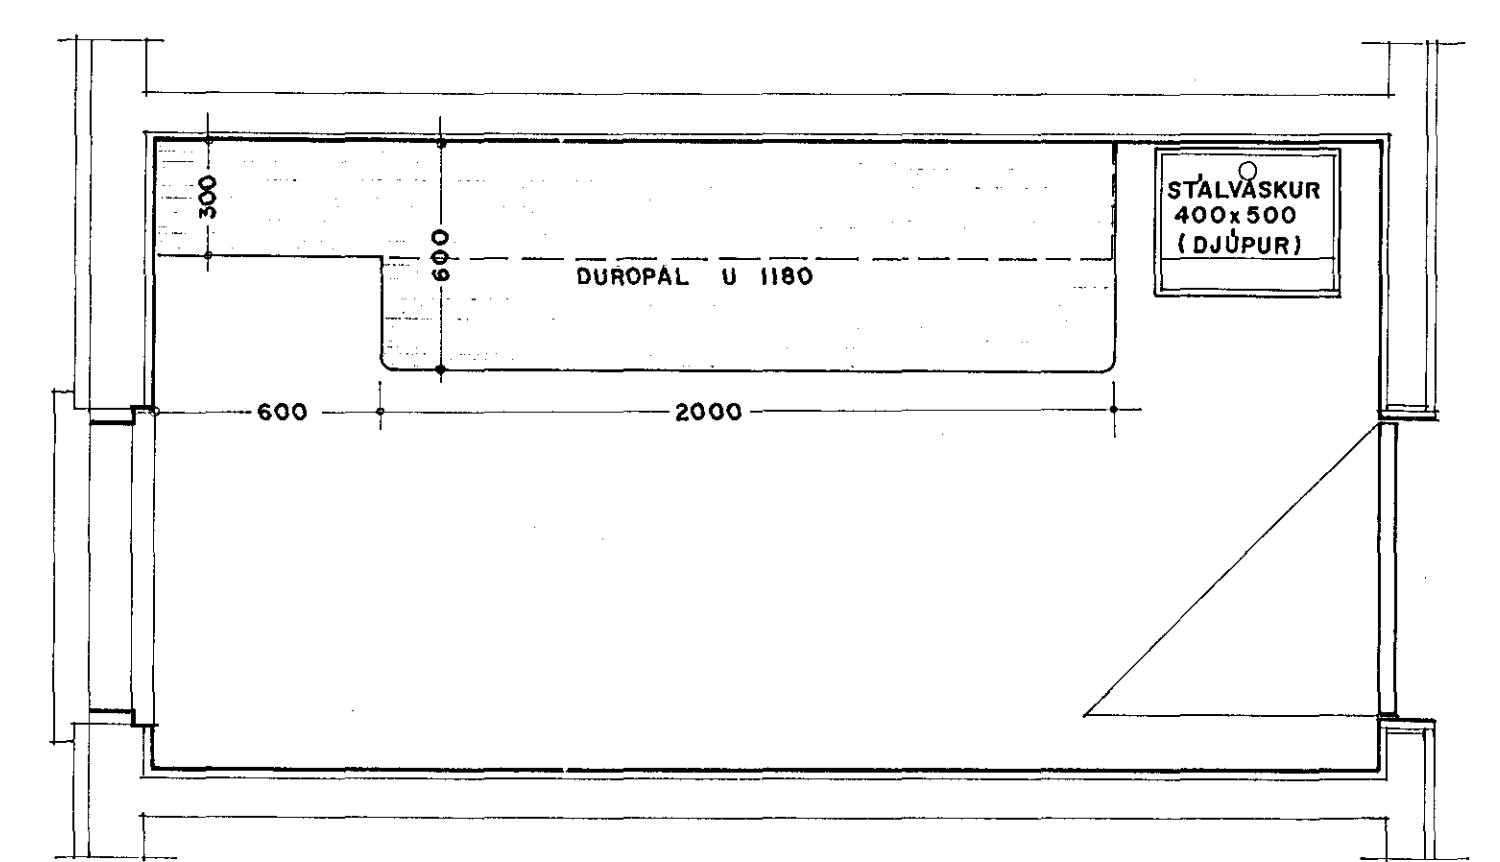

GRUNNMYND 1:20  
GEYMSLA (141)