


SNEIDING 1:50

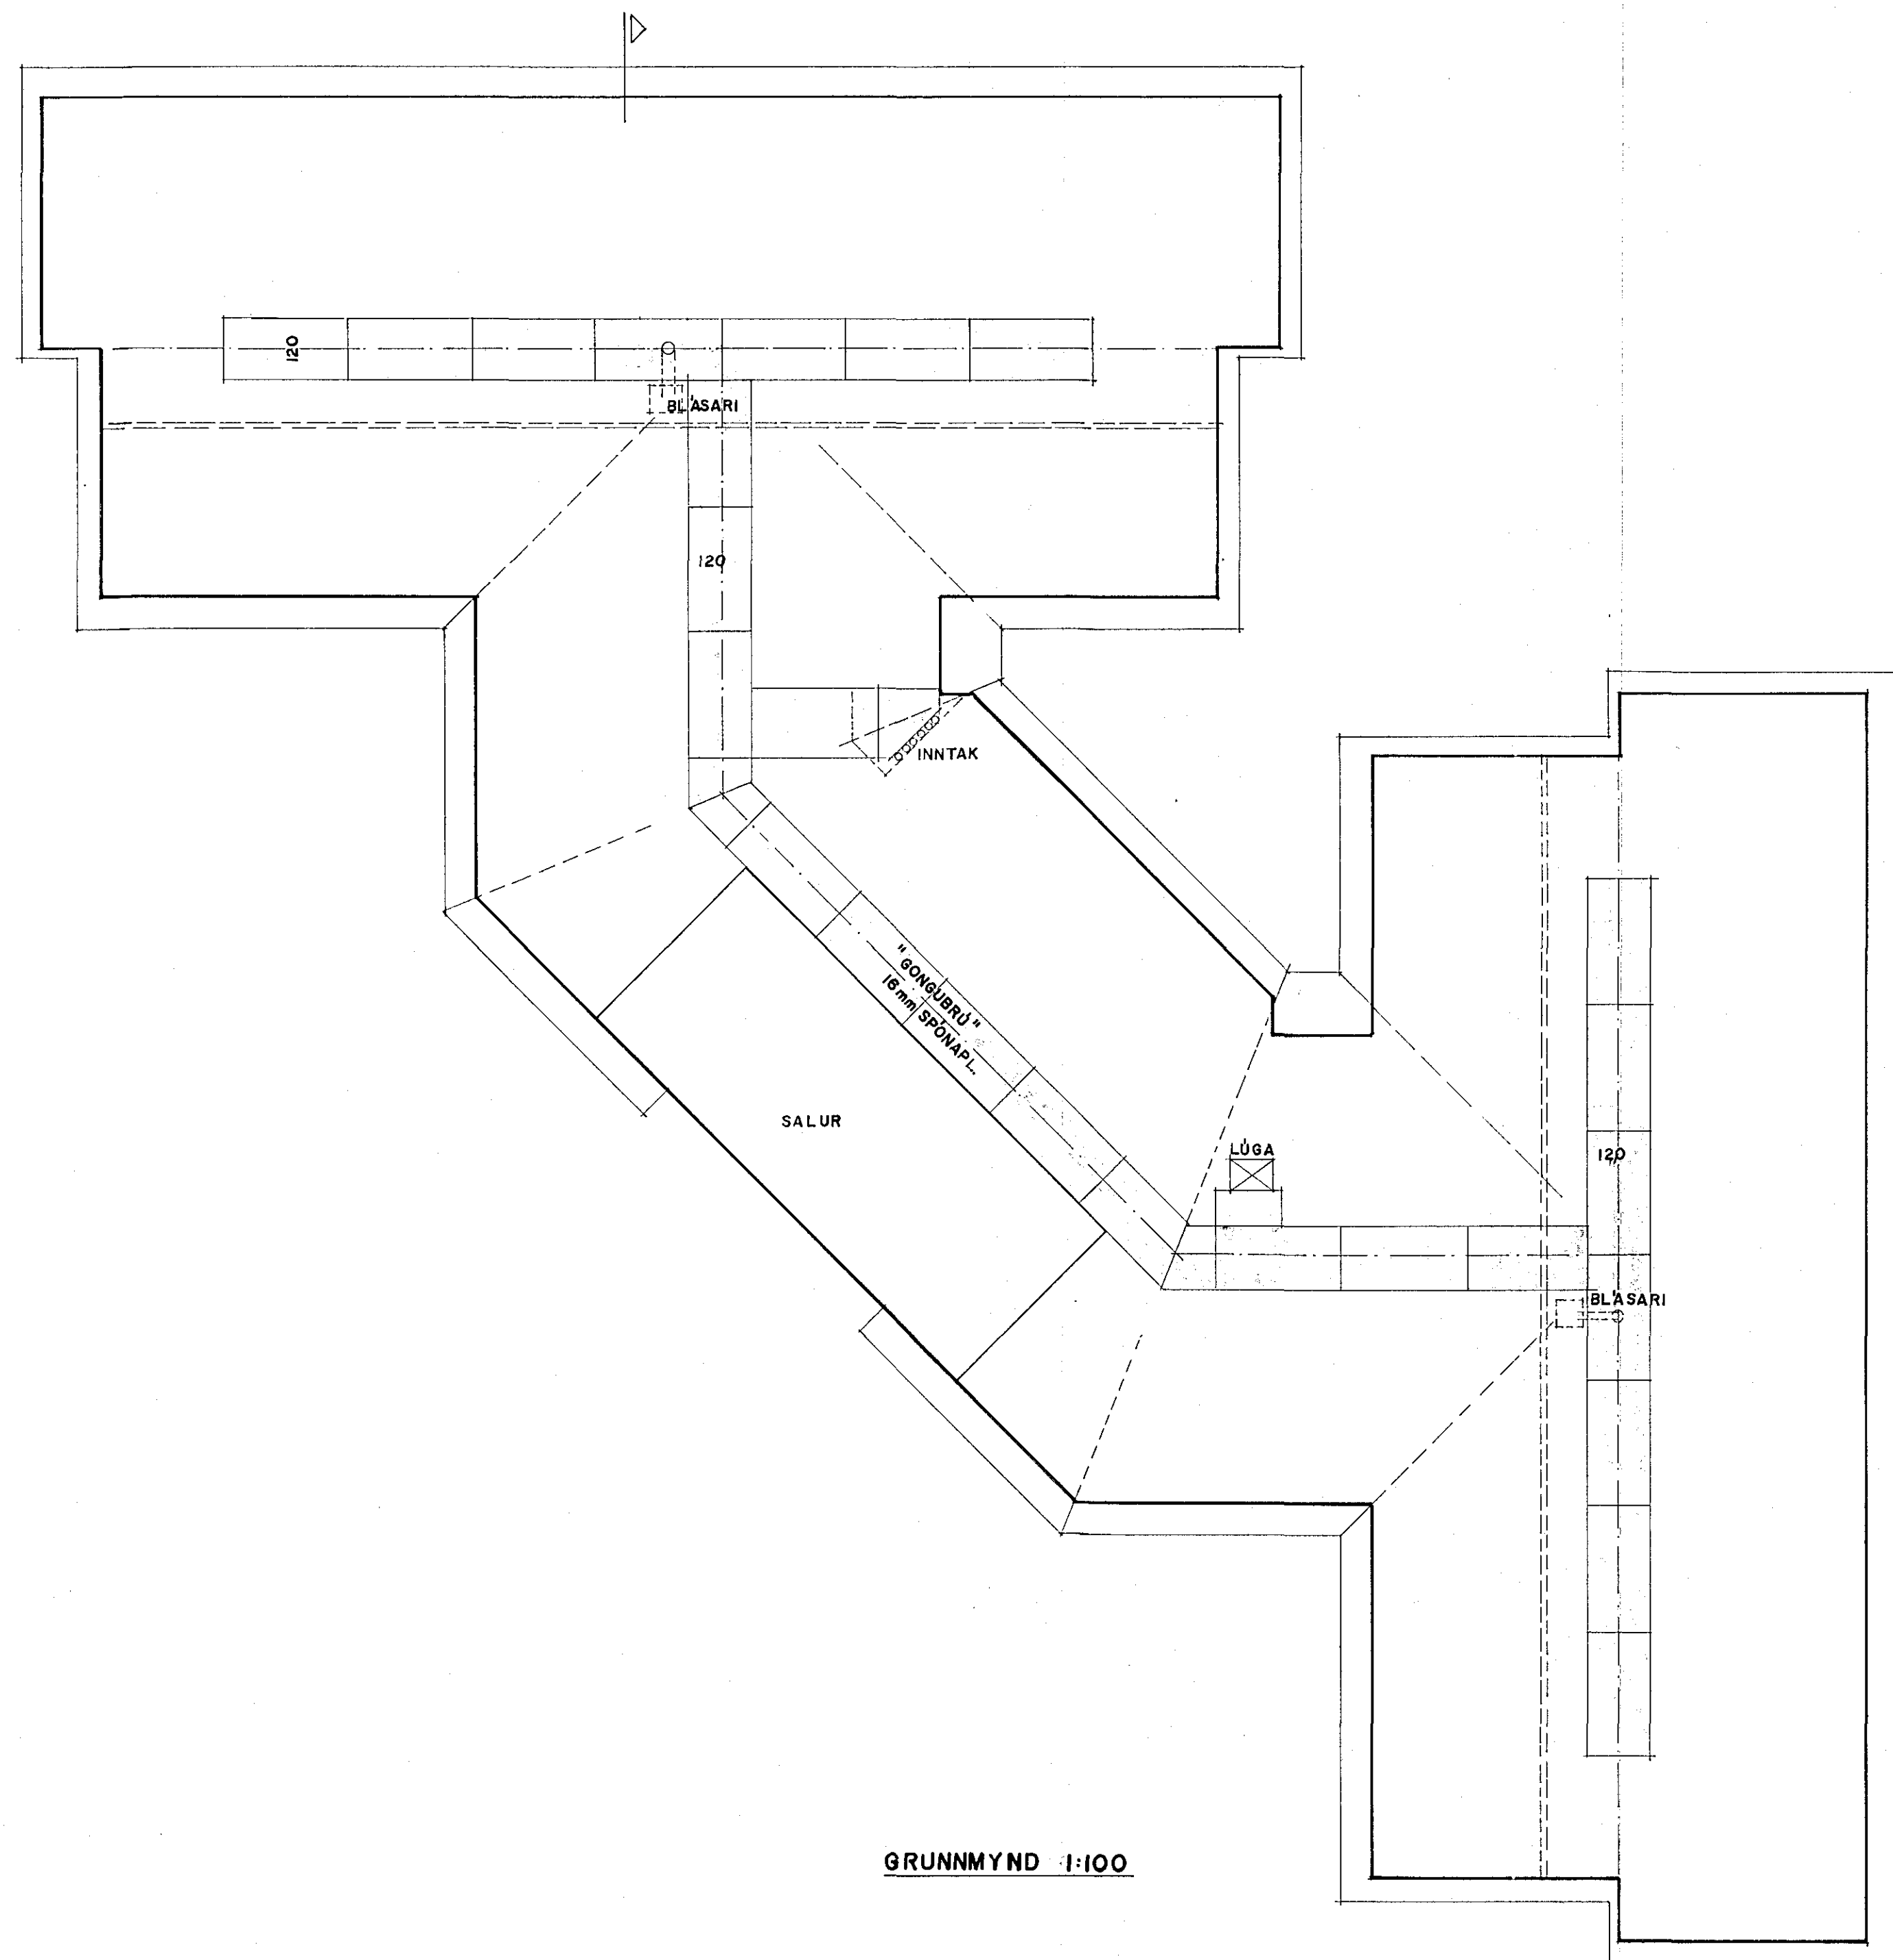

GRUNNMYND 1:100

LEIKSKÓLI - SETBERGI
ÞAKRYMI 1:100 1:50

09.09.92 22
Ársæll Vignisson arkitekt
Bæjarhrauni 2, Hf. s.65 30 81