


GRUNNMYND 1:10

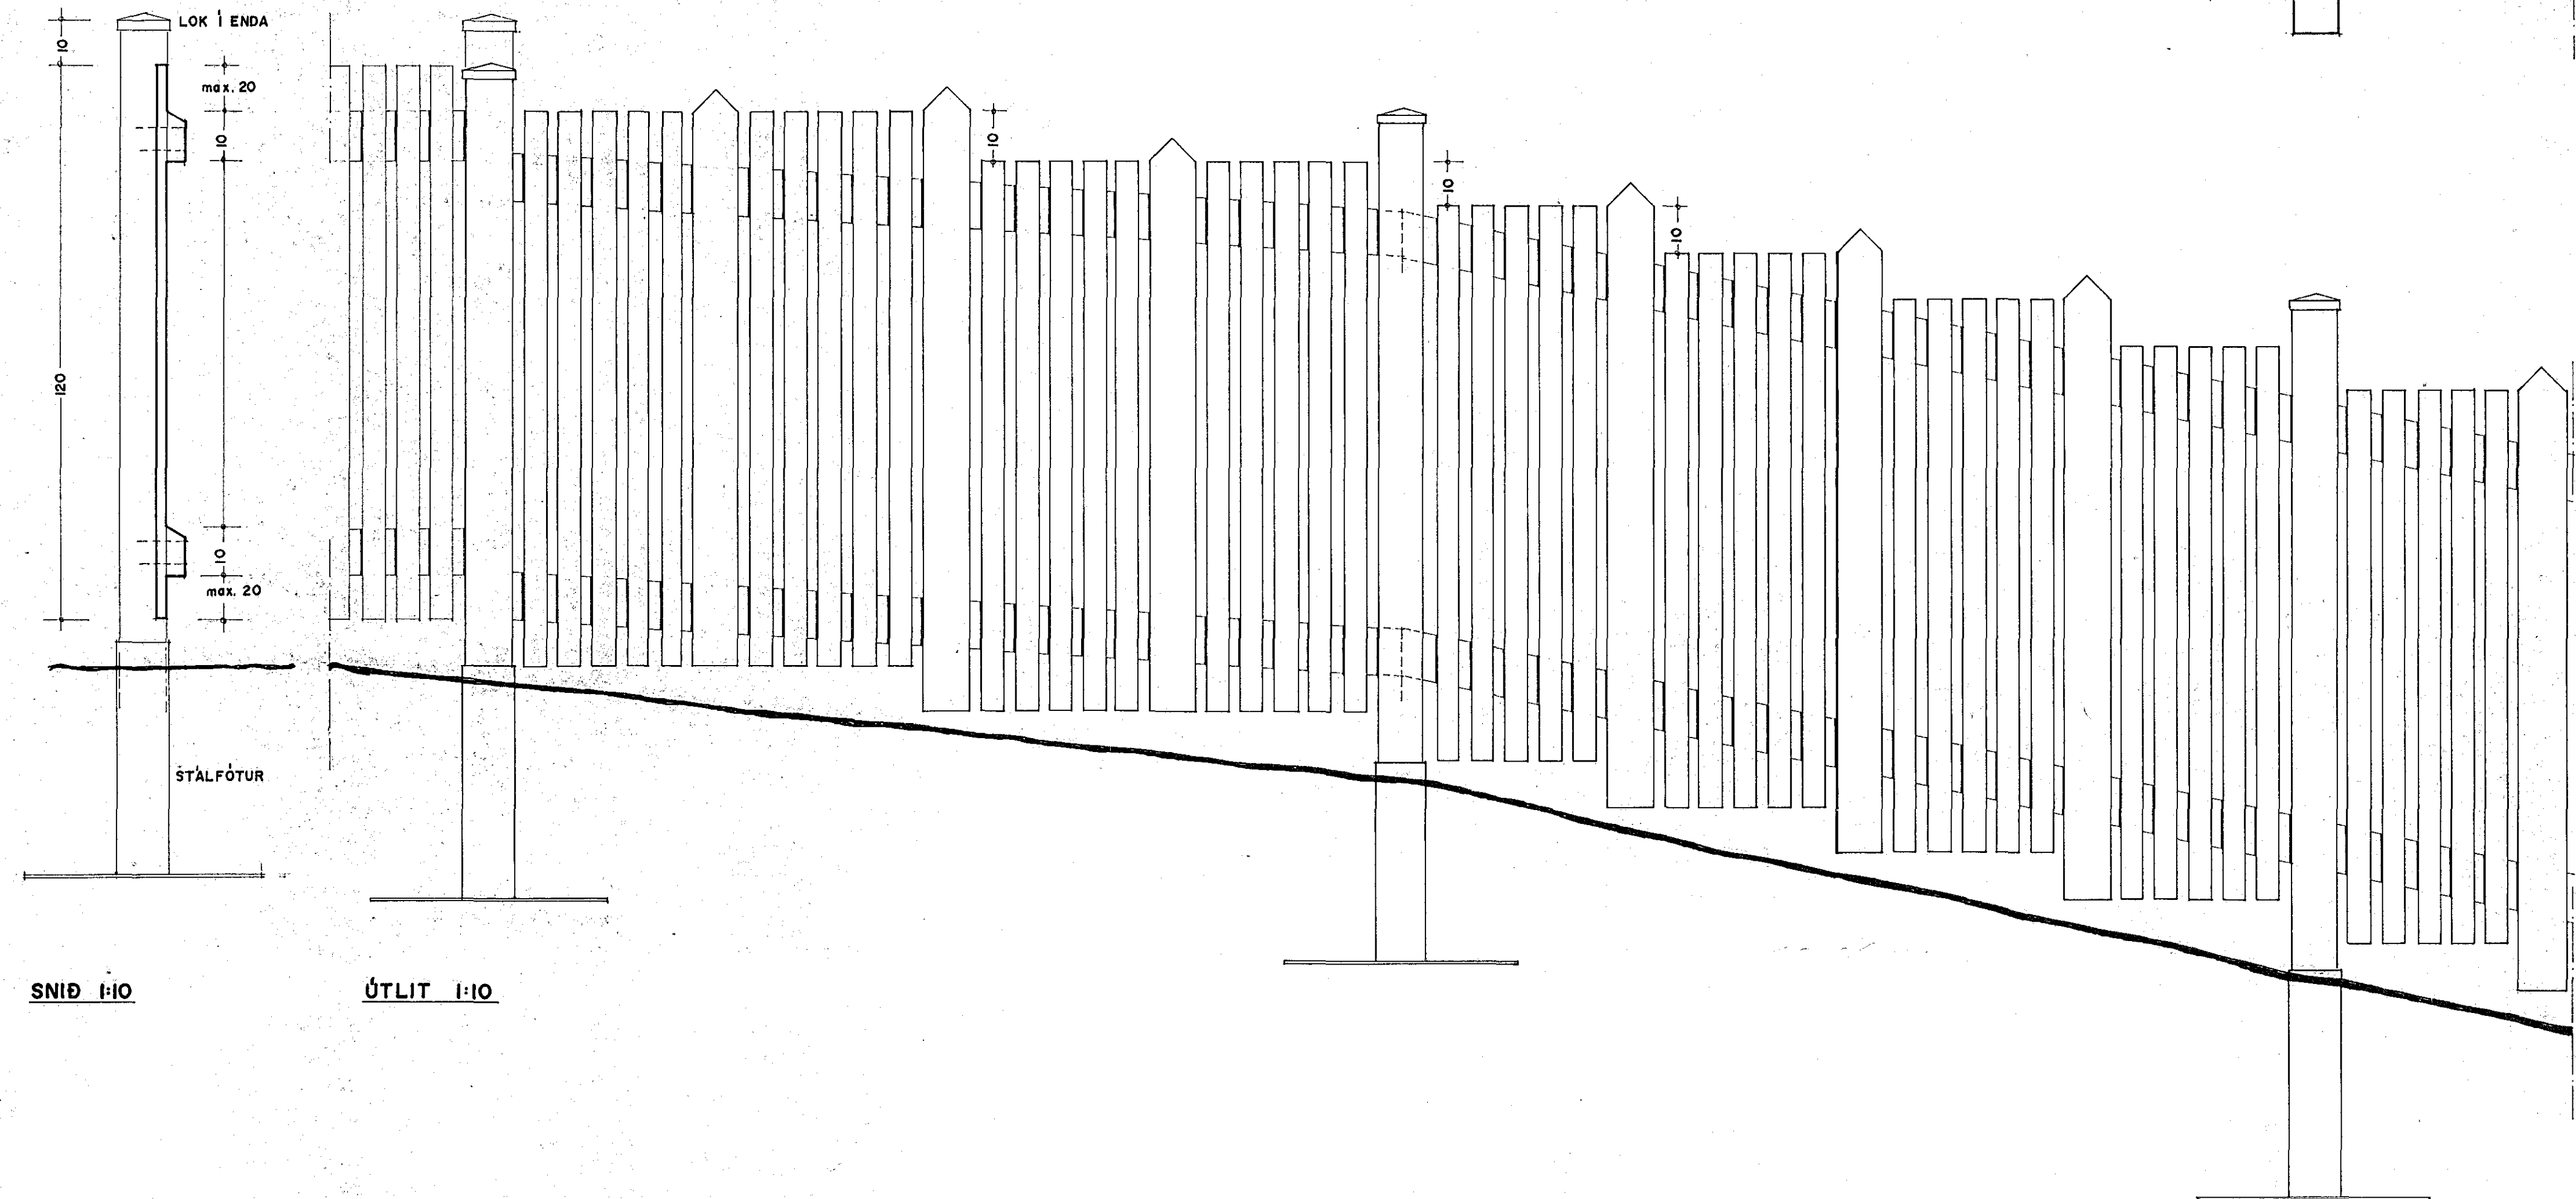

SNID 1:10

ÚTLIT 1:10