




Samþykkt á fundi bygginga-  
nefndar þ. 2. 11. 1989  
DYGGI GAUFULLTRÚINN  
HAFNARFIRDI

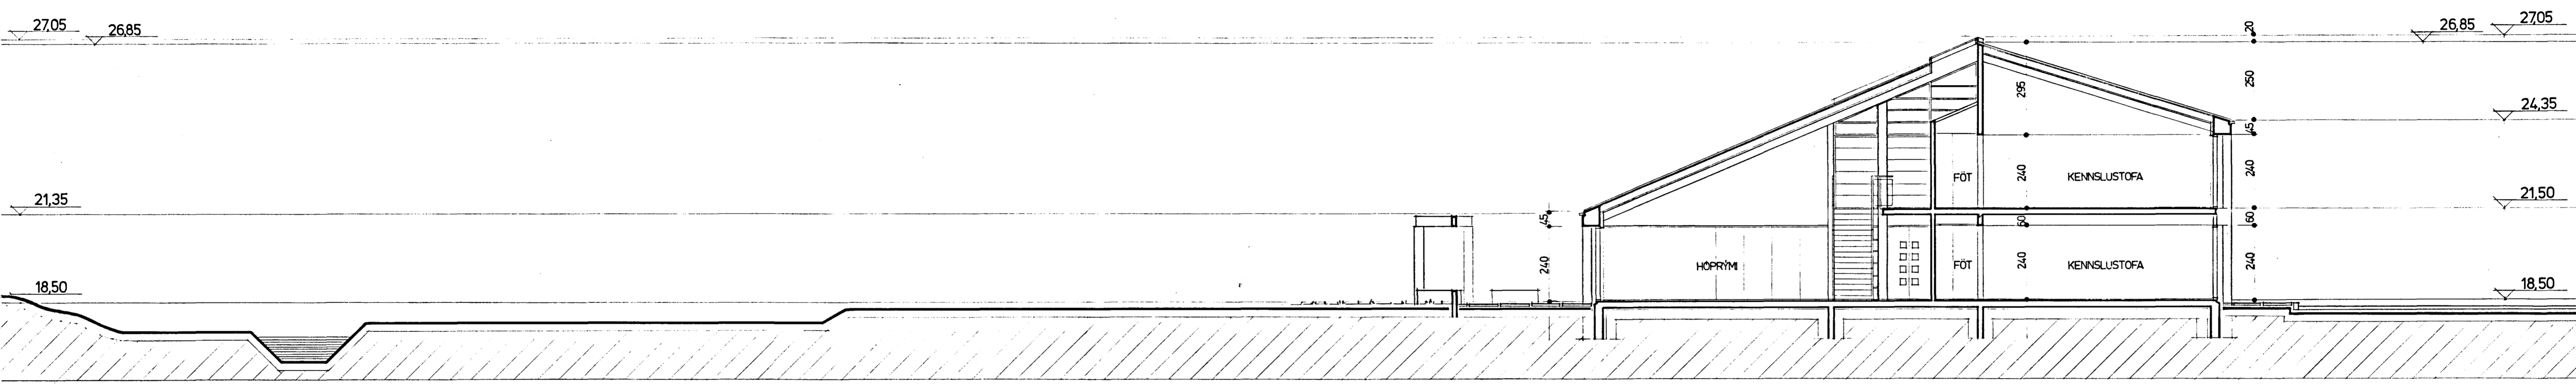

SNEIDING A-A

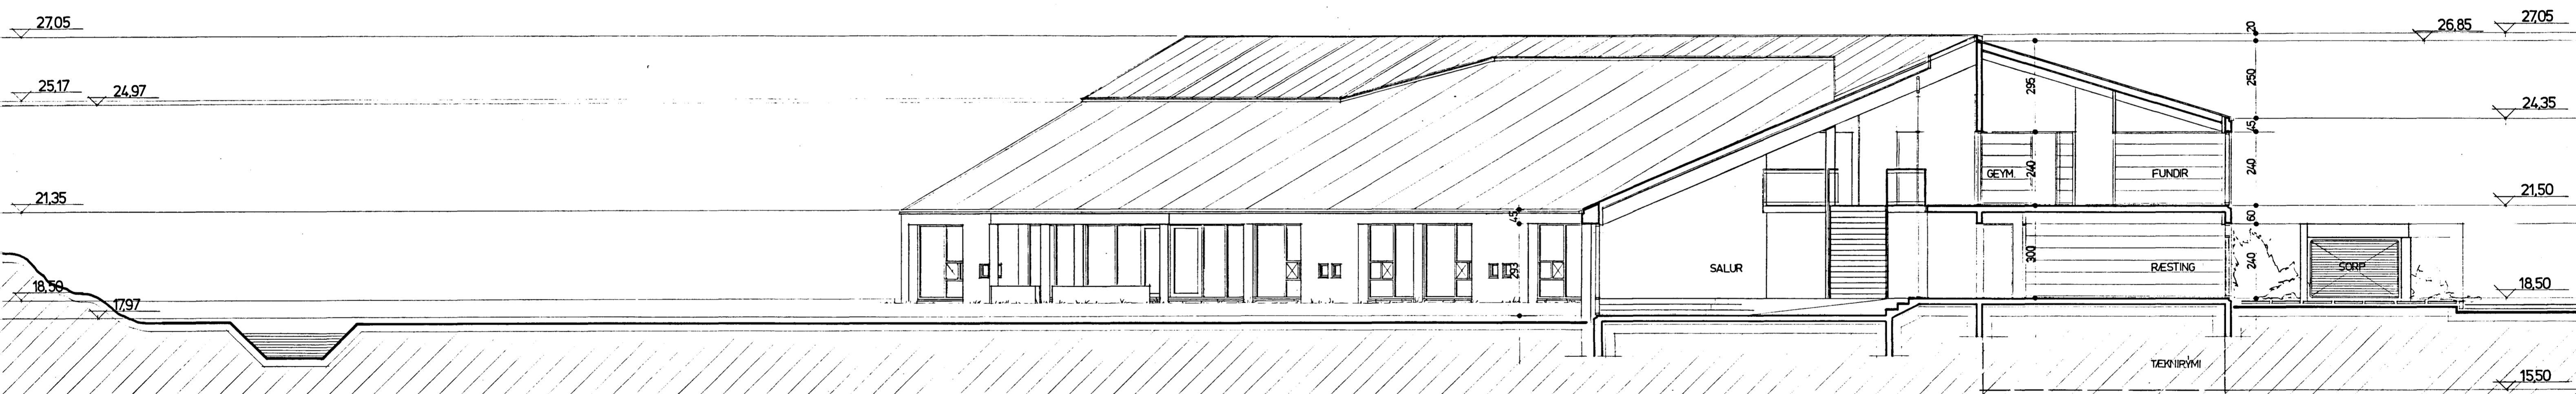

SNEIDING B-B

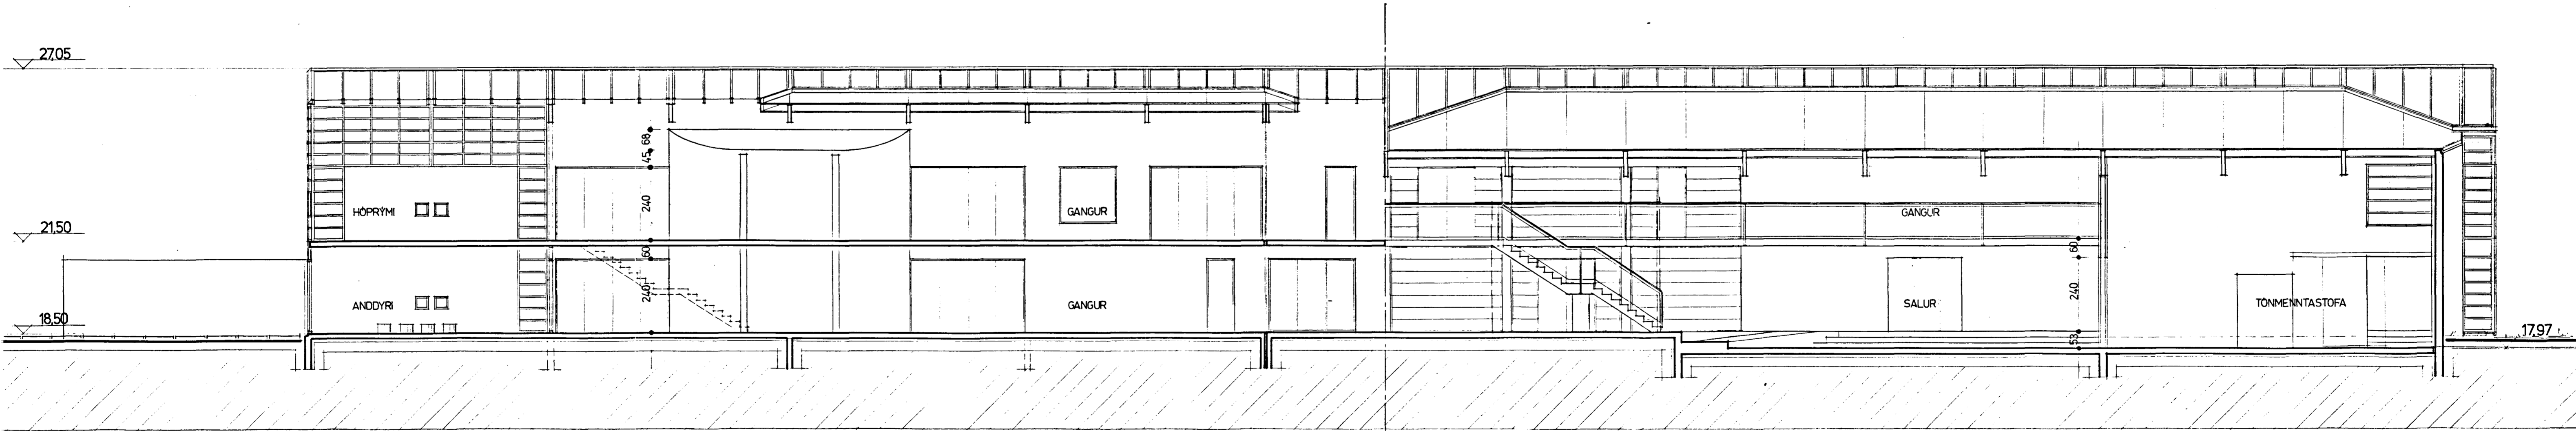

SNEIDING C-C