

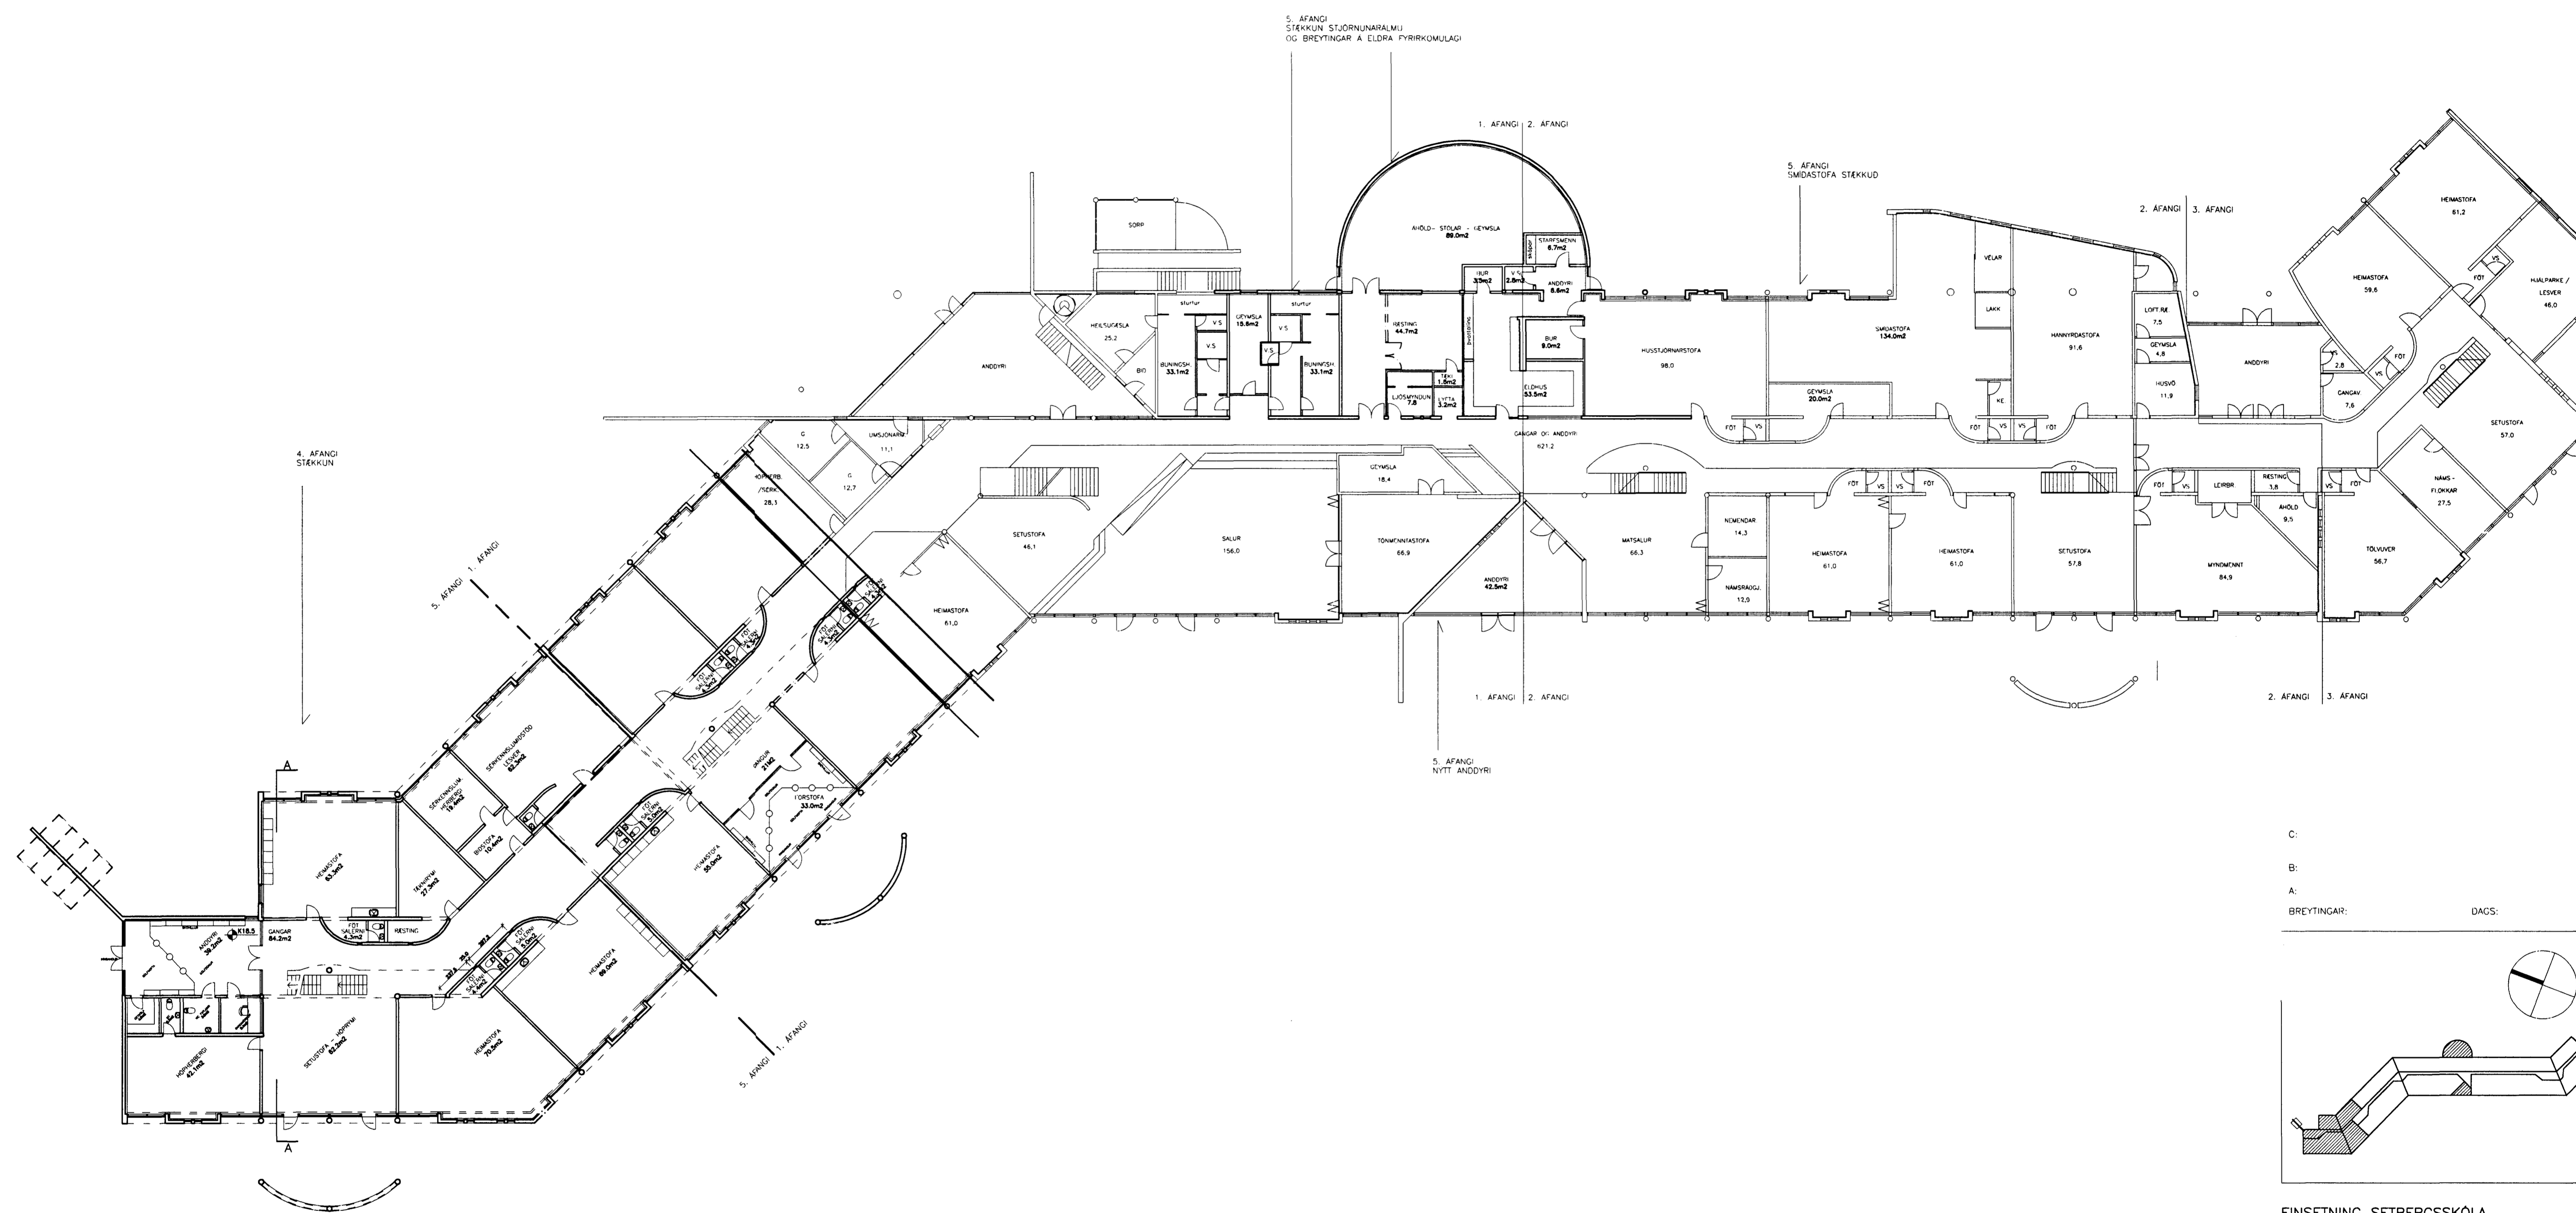


21.2.98
B/V

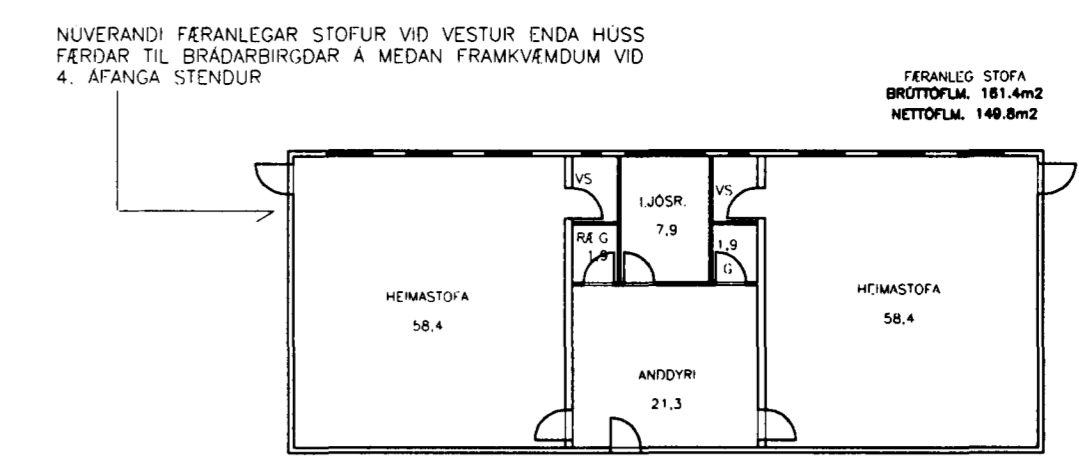

C:
B:
A:
BREYTINGAR: DACS:

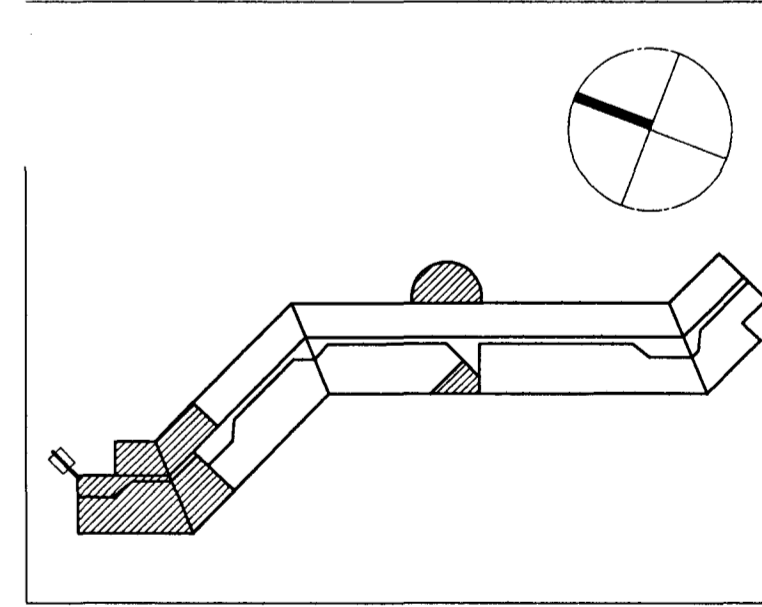

INSETNING SETBERGSSKOLA

FORTEIKNING 4. OG 5. AFANGI

VERK: 9817
KVARDI: 1:200
DAGS: 24.11.1998

GRUNNMYND, 1. HEDAR

TEIKN: BOS/LME
SKRA: 24-11-1.PLT

ÚTI INNI
ARKITEKTASTOFA

BALDUR O. SVARSSON F A I
JON BÖR ÞORVALDSSON F A I

ÞINGHOLTSSTRÆTI 27 101 REYKJAVIK
SÍMAR 552 7660 & 562 7660 FAX 552 7661
NETFANG uti.inni@centrum.is
VEFFANG www.centrum.is/uti.inni