
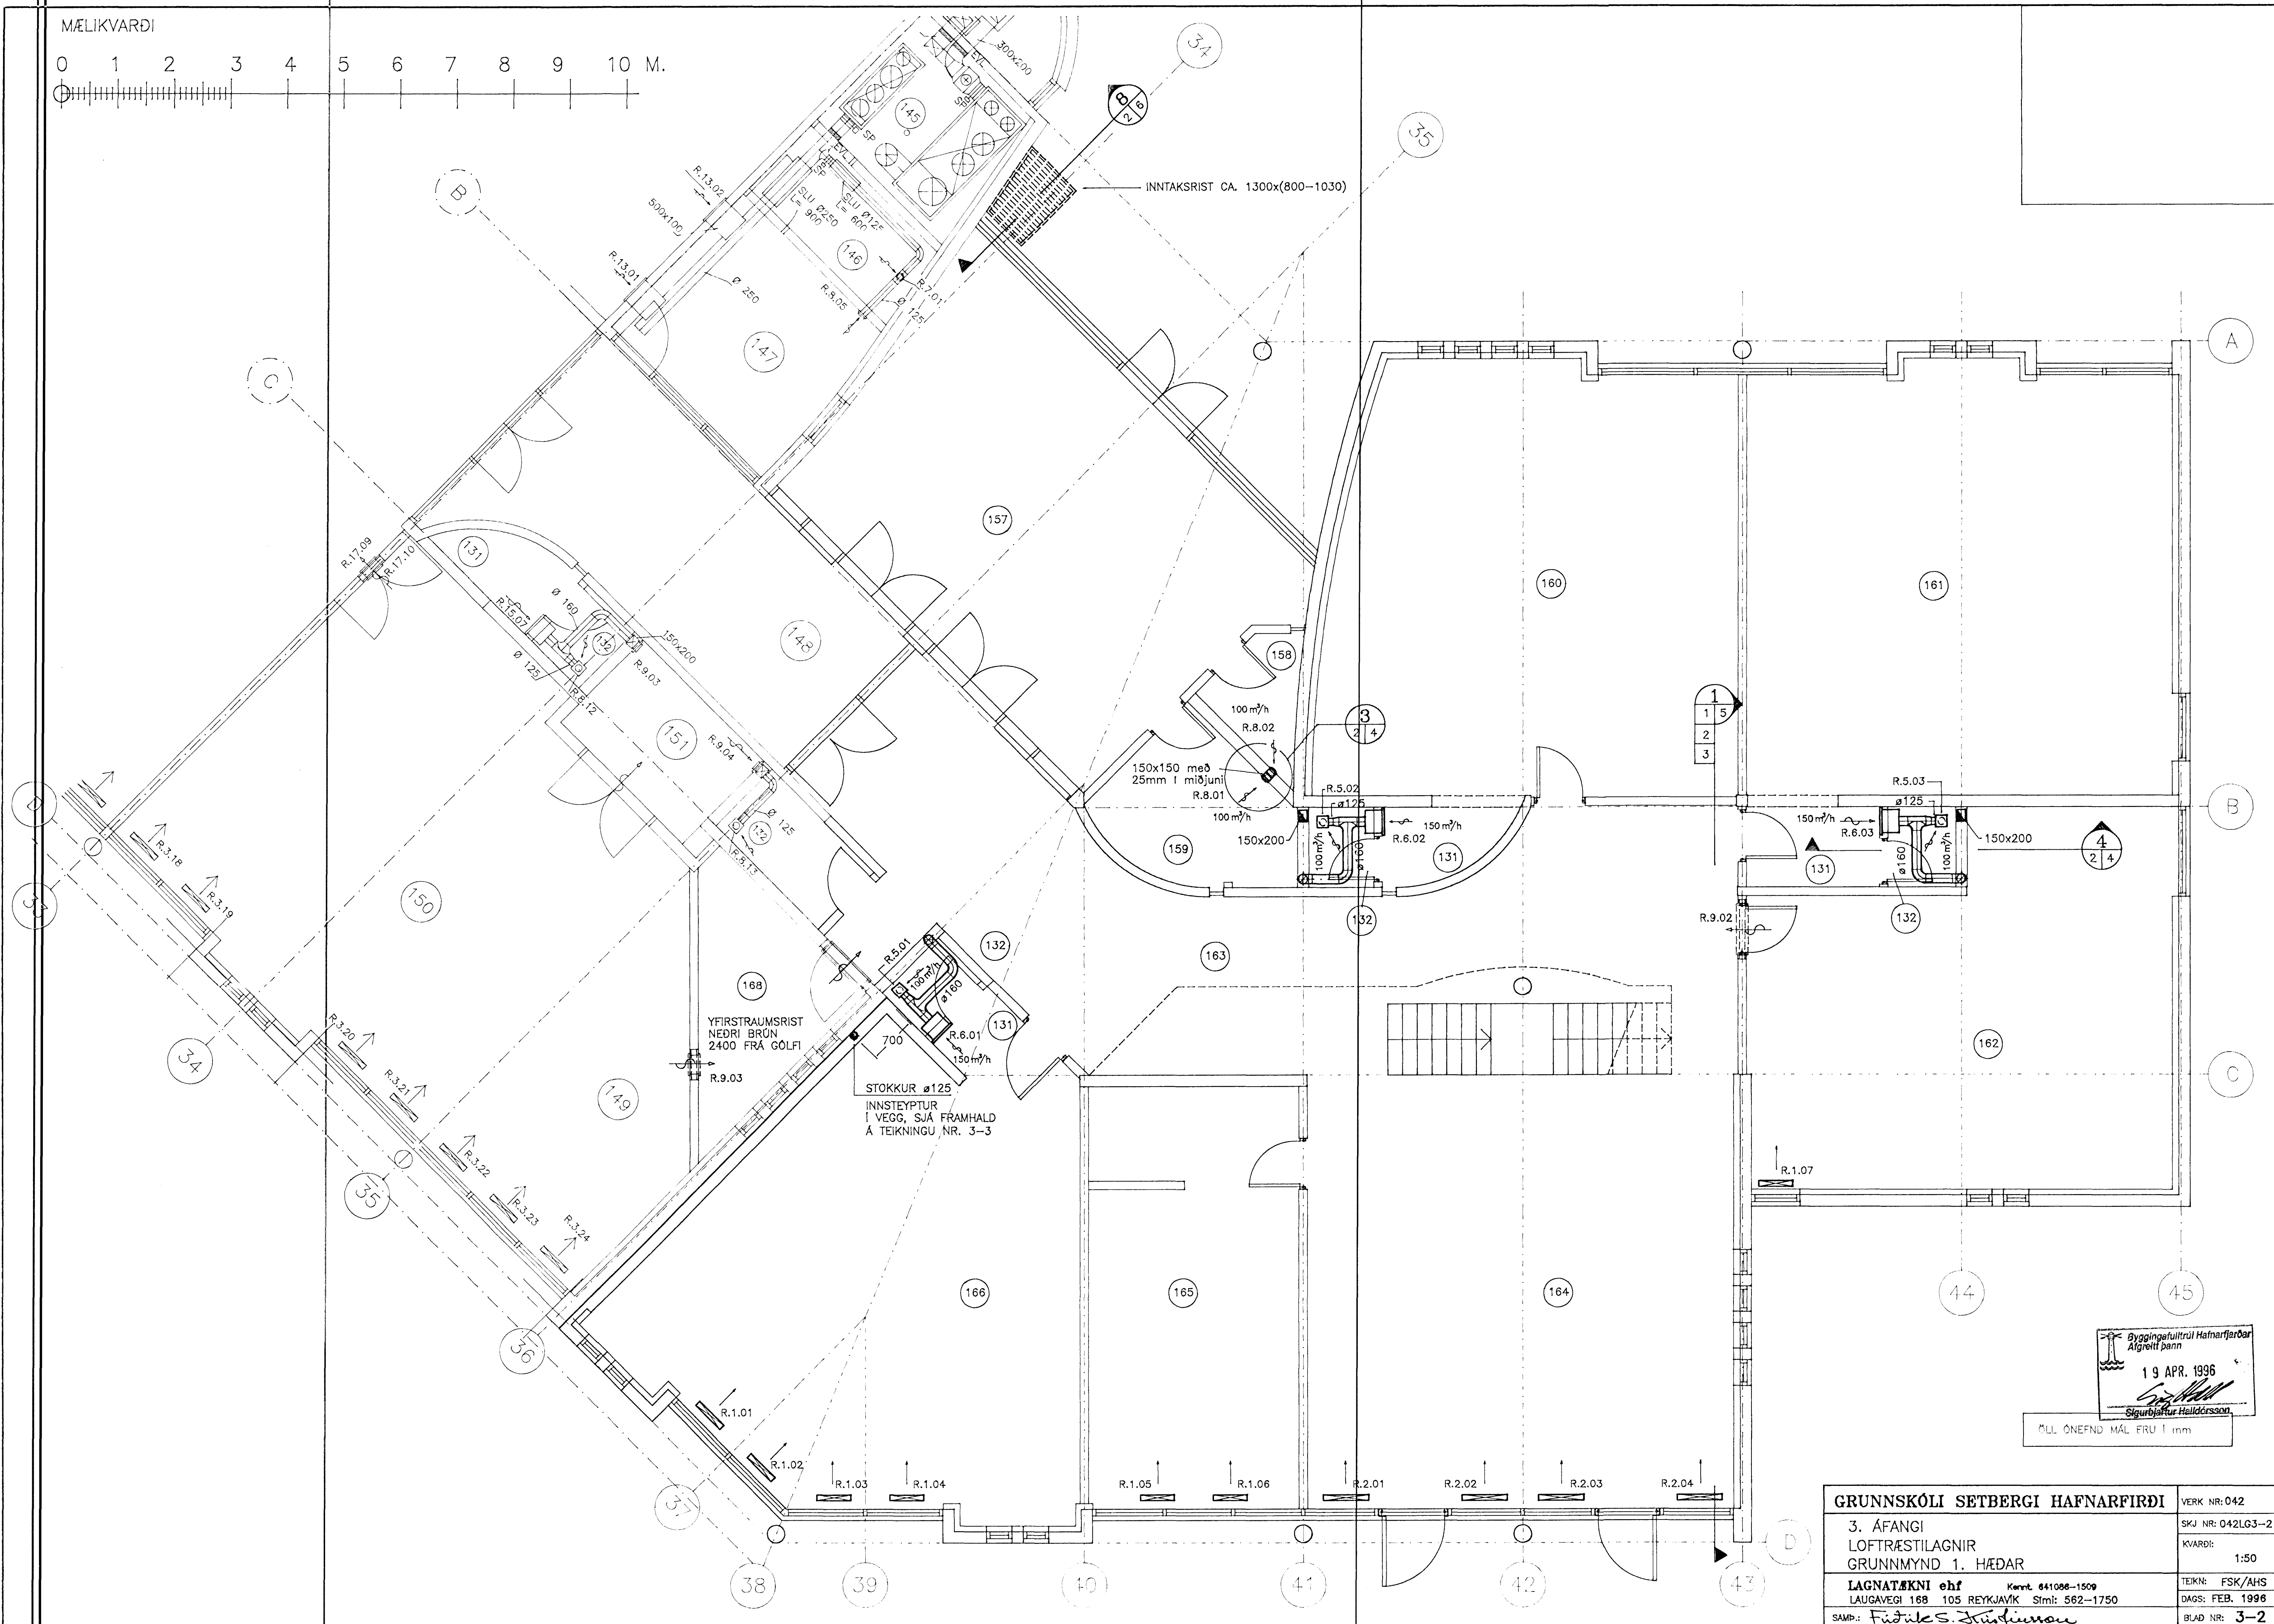


MÆLIKVARÐI

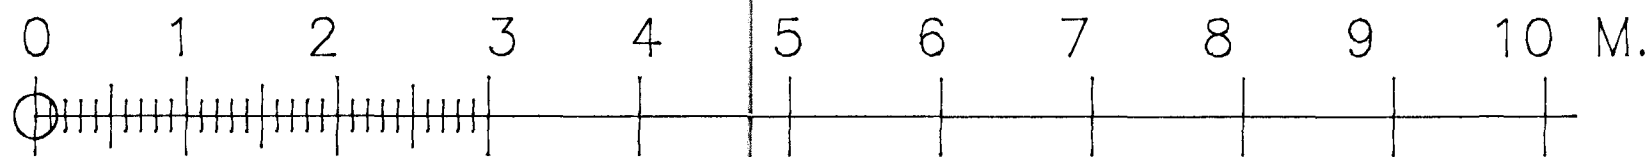

Byggingafrúill Hafnarfjarðar
Algreitt þann
19 APR. 1996
Sigurbjartur Halldórsson

ÖLL ÖNEFND MÁL ERU 1 mm

| | |
|---|-----------------------------------|
| GRUNNSKÓLI SETBERGI HAFNARFIRÐI | VERK NR: 042 |
| 3. ÁFANGI LOFTRÆSTILAGNIR GRUNNMÝND 1. HÆÐAR | SKJ NR: 042LG3-2 KVARDI: 1:50 |
| LAGNATAKNI ehf LAUGAVEGI 168 105 REYKJAVÍK Sími: 562-1750 | TEIKN: FSK/AHS DAGS: FEB. 1996 |
| SAMP.: <i>Fúsk S. Jónsson</i> | BLAD NR: 3-2 |