




LÍMTRÉSBITAR 1:50

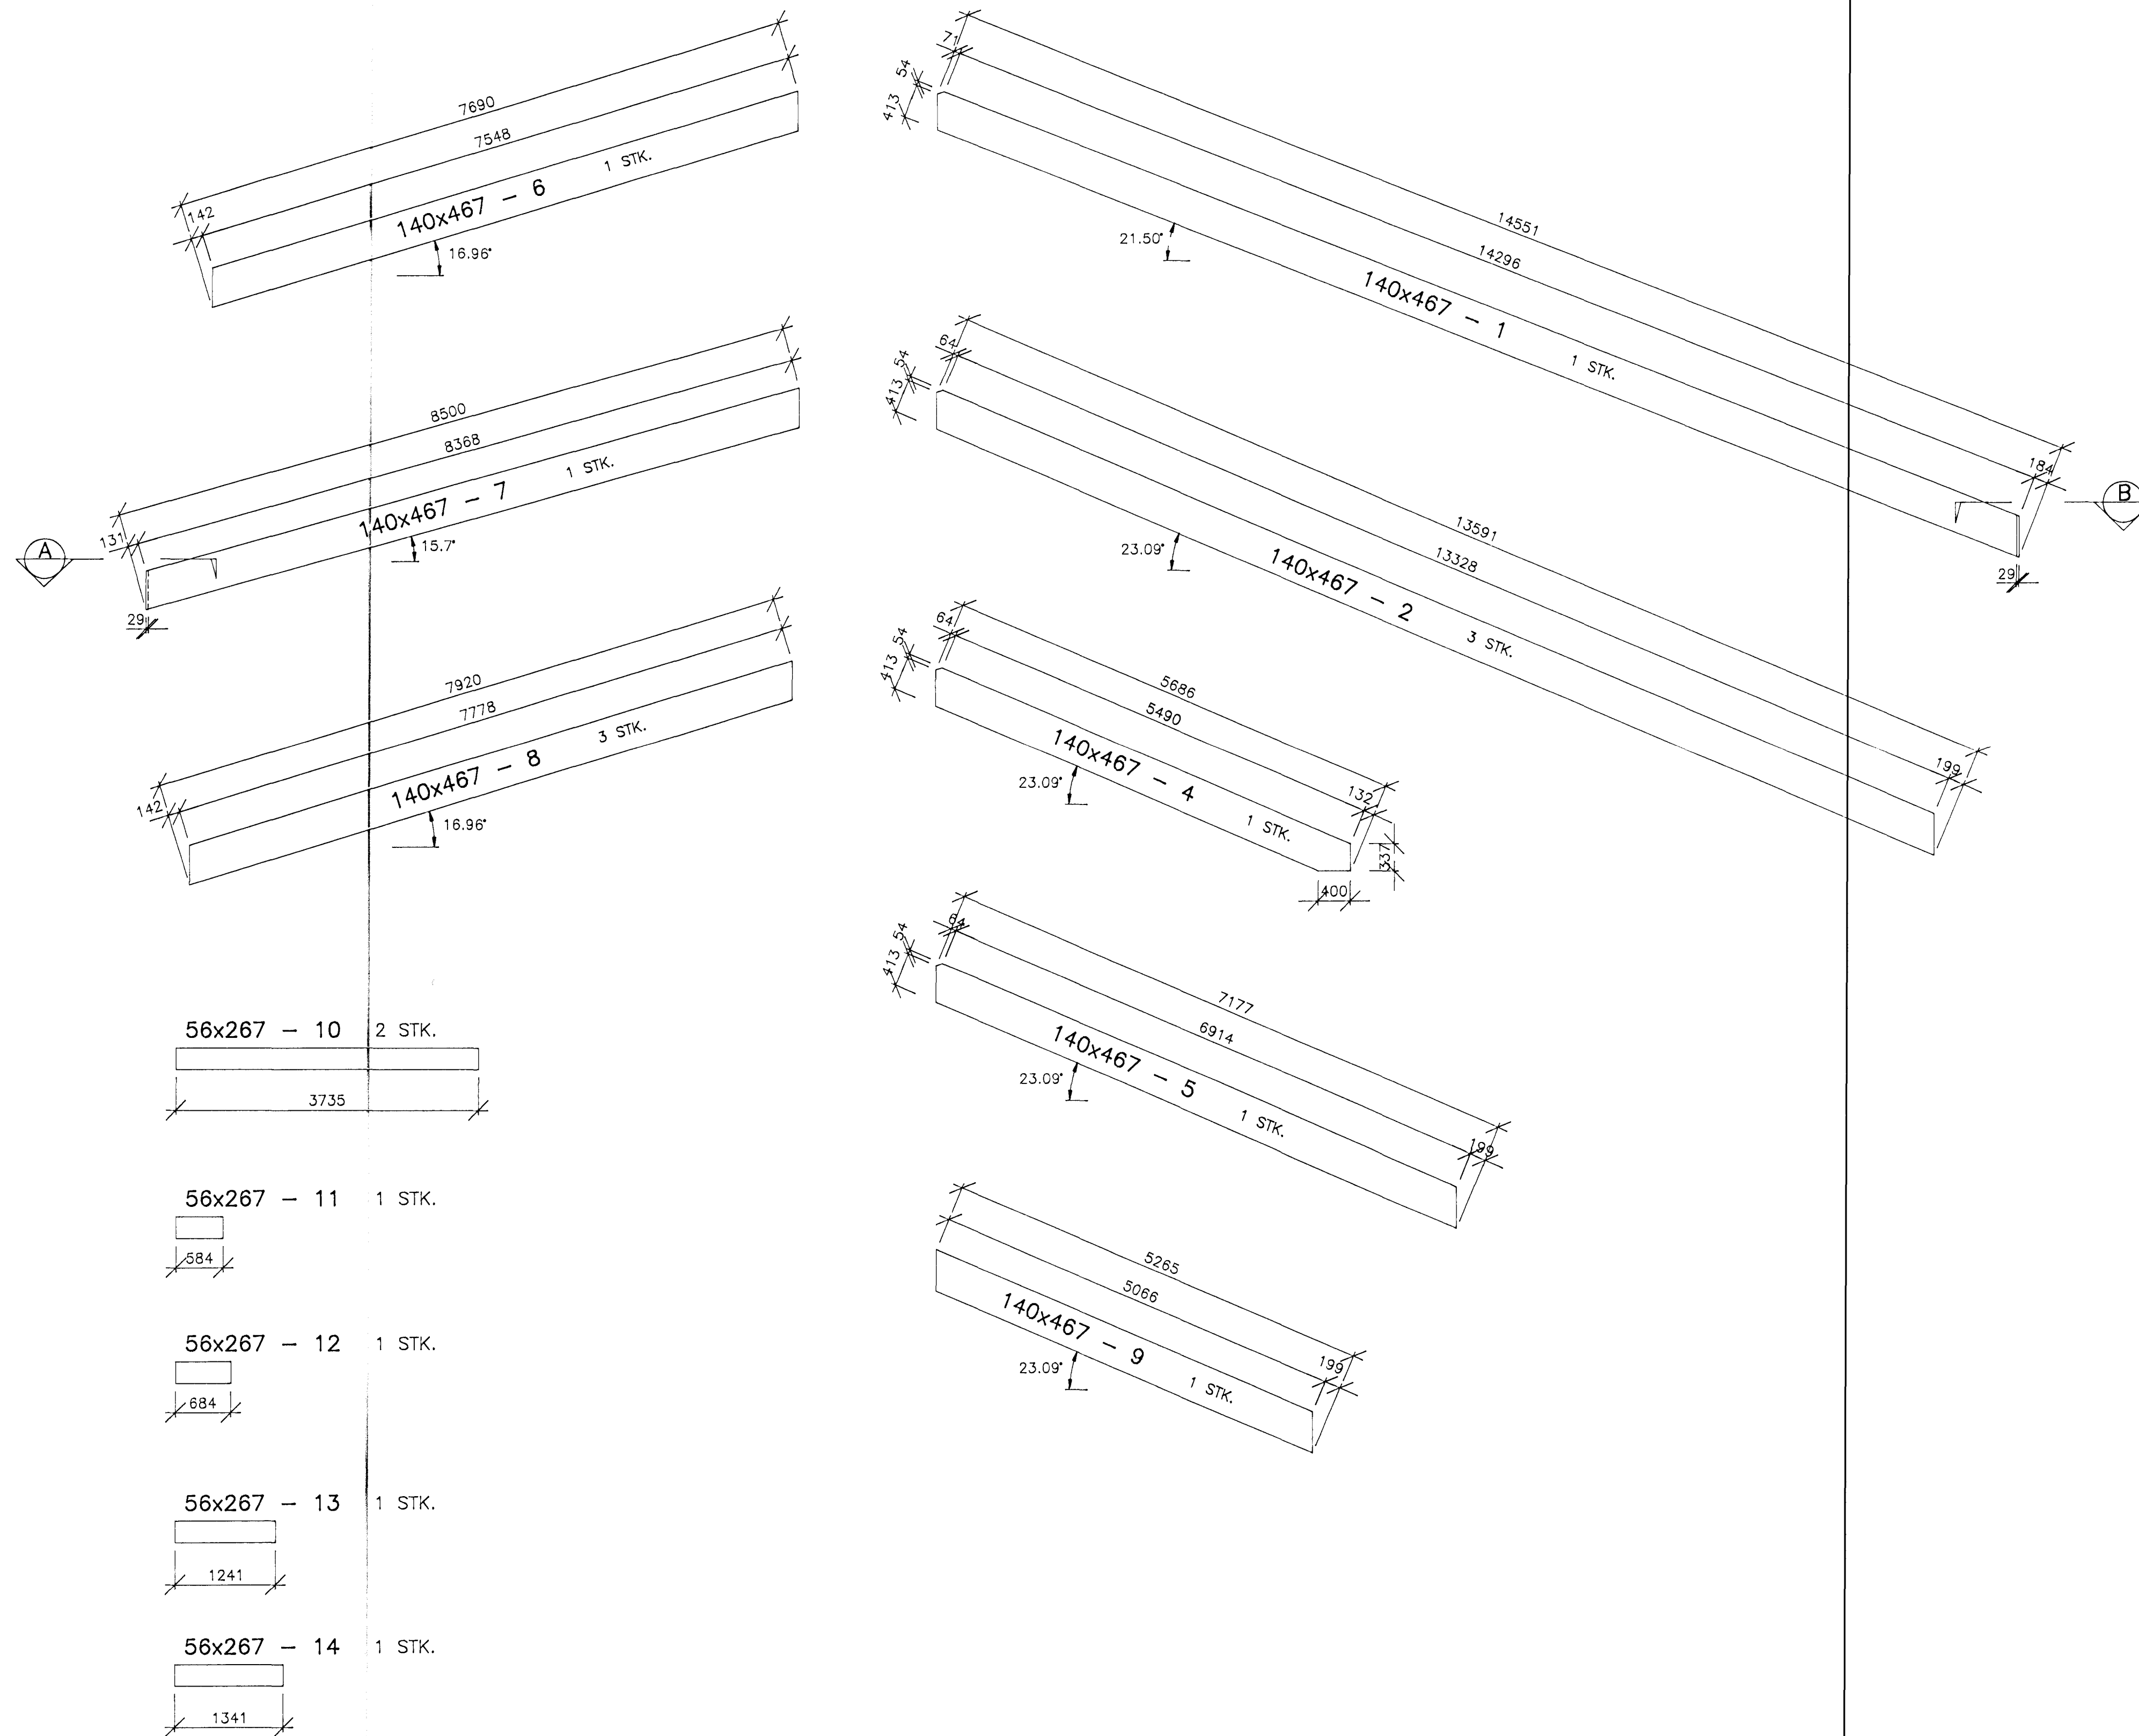

SNID A  
1:5

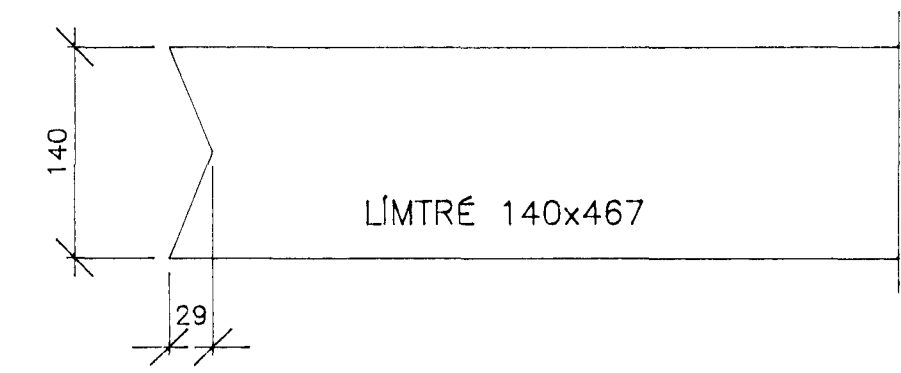


SNID B  
1:5

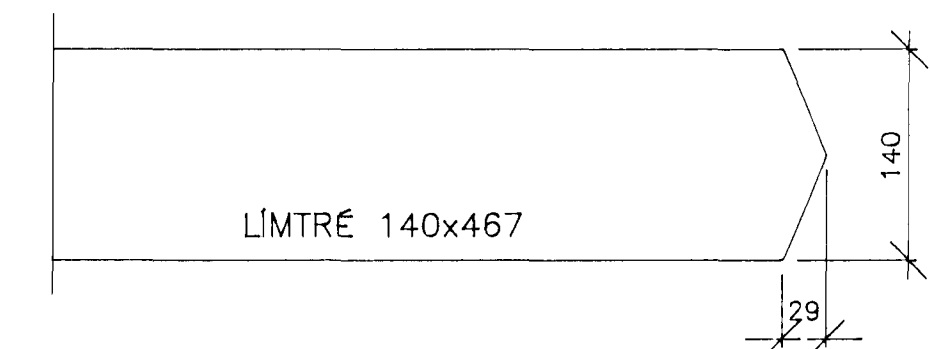

TILVÍSUN

ALMENNAR SKÝRINGAR . . . . . SJÁ BL. NR. 9551-B00

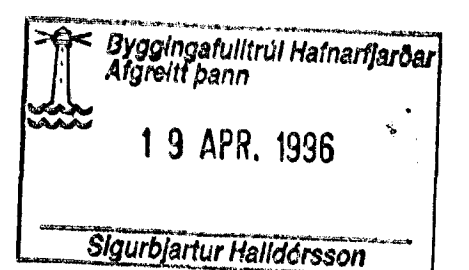

SETBERGSSKÓLI 3.-ÁFANGI HLÍÐARBERGI HAFNARFIRDI		LÍMTRÉSBITAR SMÍÐATEIKNING	
		Hannað: GJ    Teiknað: GJ    Yfirlit: GJ Mál: 1:50, 1:5    Samþykkt: <i>Sigurbjartur Halldórsson</i> Sími: 565-1340 • FAX: 505-1341    Daga: 12.03.96    Nr: 9551-B15-A	