
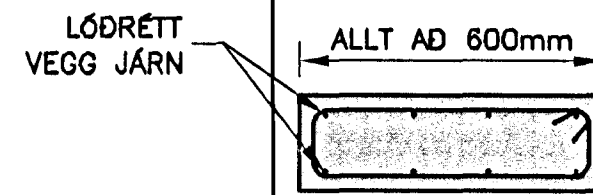
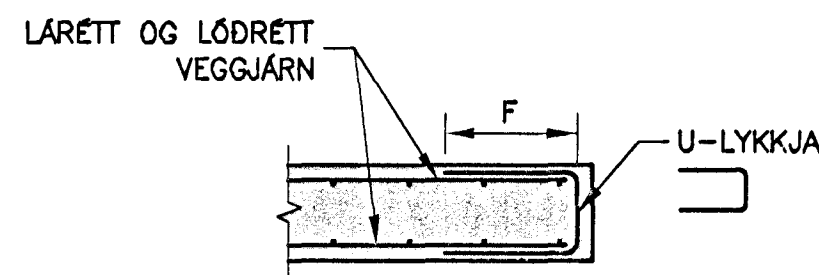
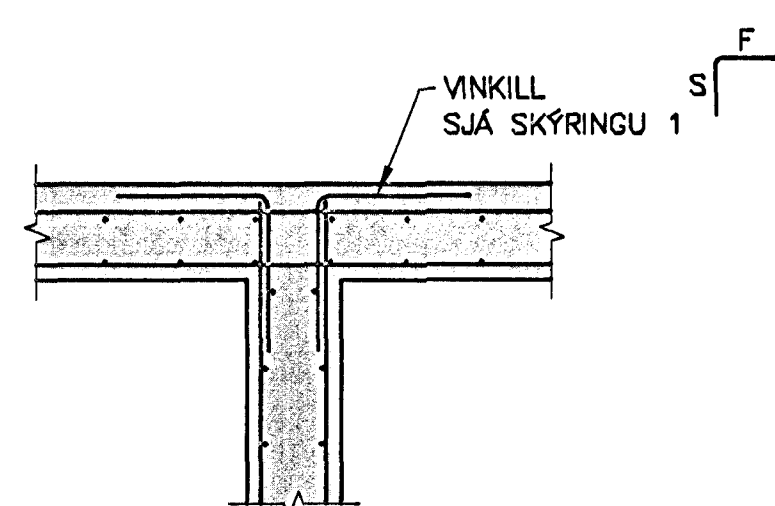








SKÝRINGAR:

1. Í STAD VINKLS MÁ BEYGJA LÁRÉTT VEGGJÁRN MED 90° BEYGJU S

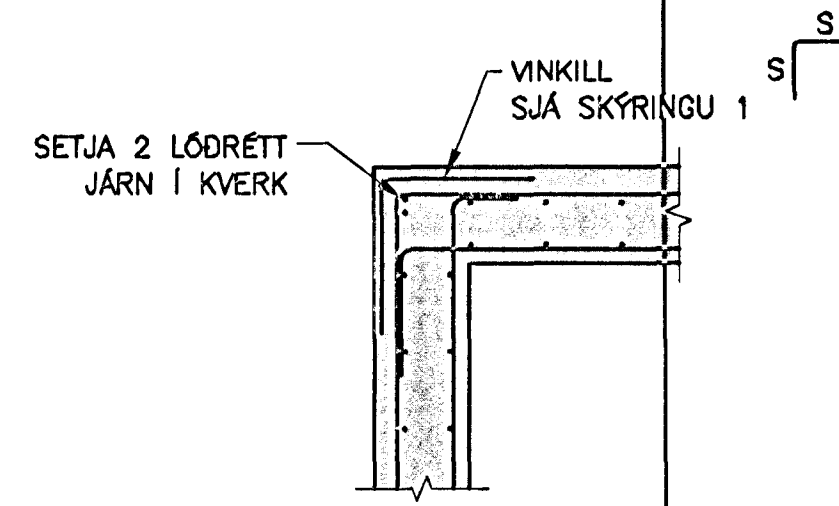


SMÁIR VEGGIR

D01 DÆMIGERD JÁRNBENDING Í VEGG - LÁRÉTT SNID
MKV. 1

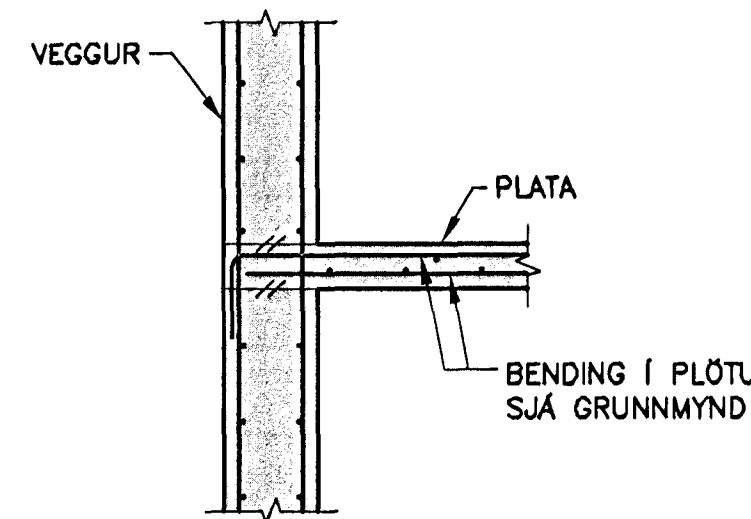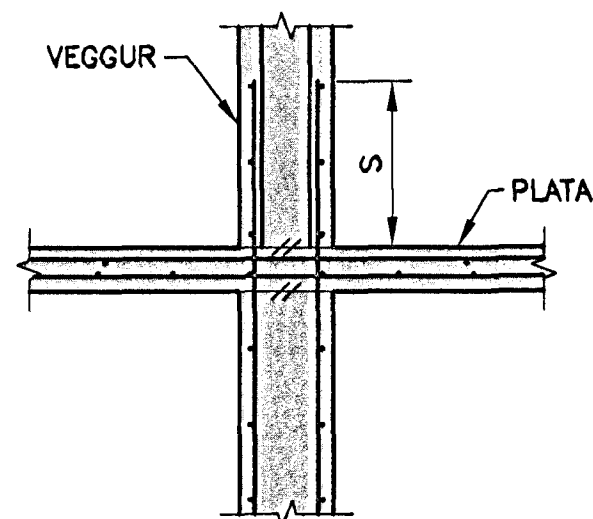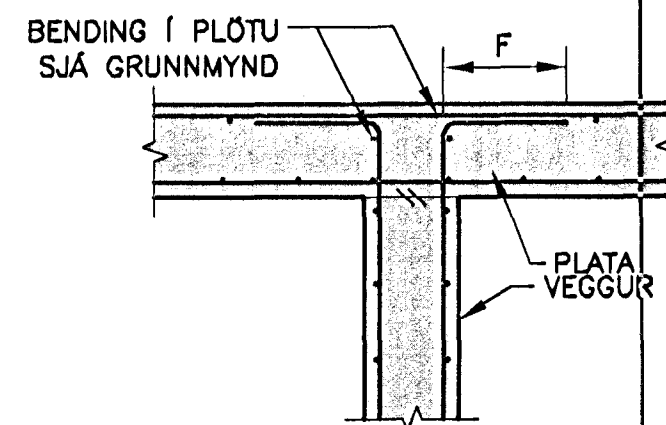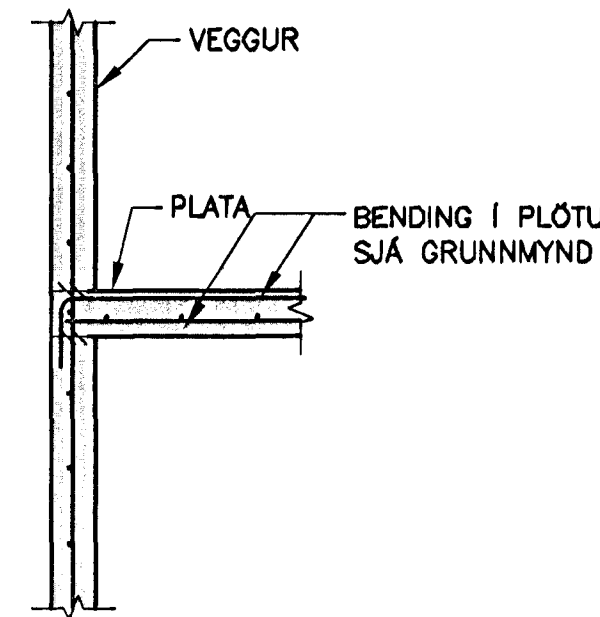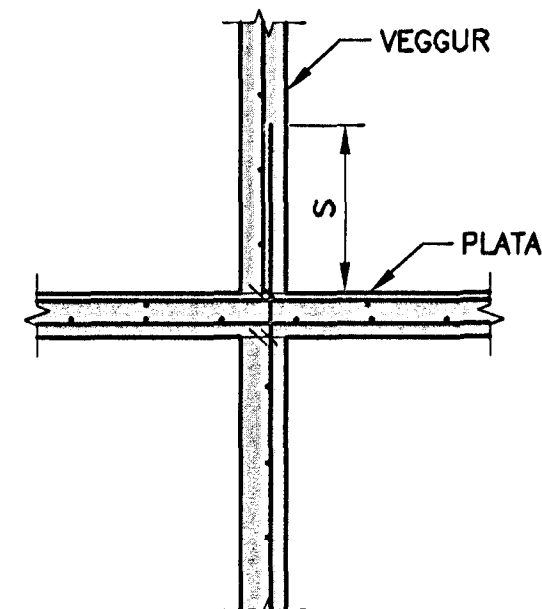
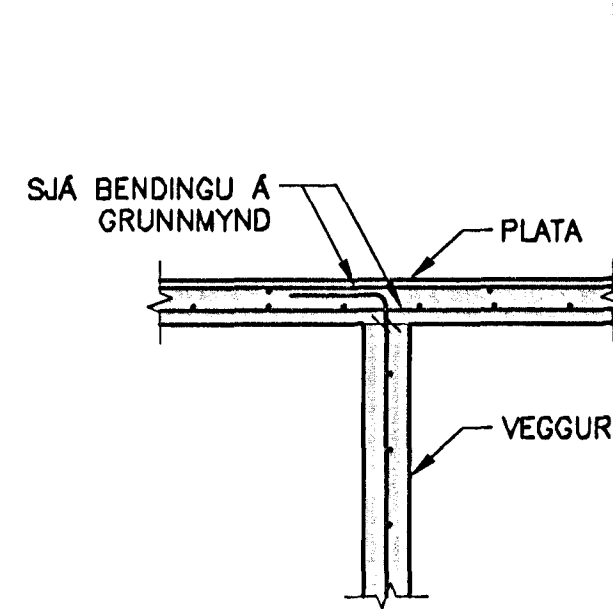


D02 DÆMIGERD JÁRNBENDING Í SAMSKEYTUM VEGGJA OG PLATNA - LÓDRÉTT SNID
MKV. 1

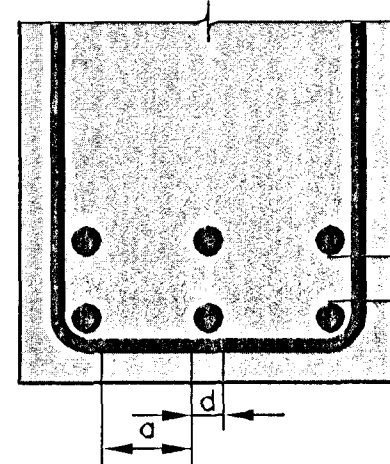


a = 1xd, þÓ MINNST Dmax.+10mm
b = 1,0xd, þÓ MINNST Dmax.
D = KORNASTÆRD Í STEYPU
d = ÞVERMÁL STÁLS


D04 MILLIBIL JÁRNA Í BITUM

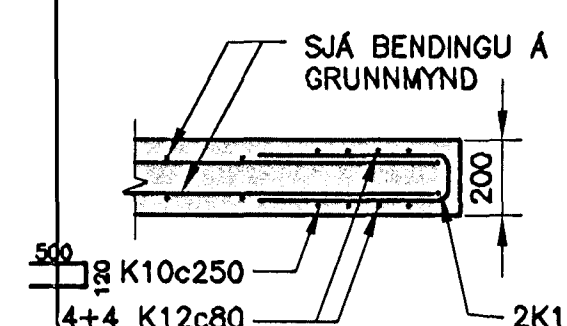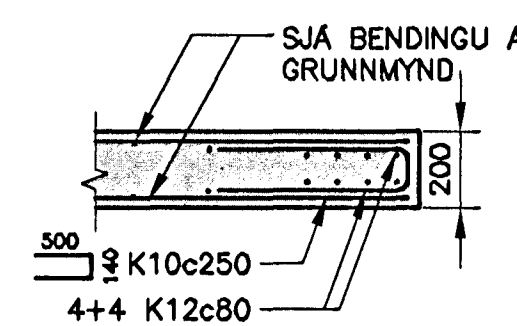


D07 LÓDRÉTT SNID - FRÁGANGUR Á PLÖTUBRÓN
MKV. 1

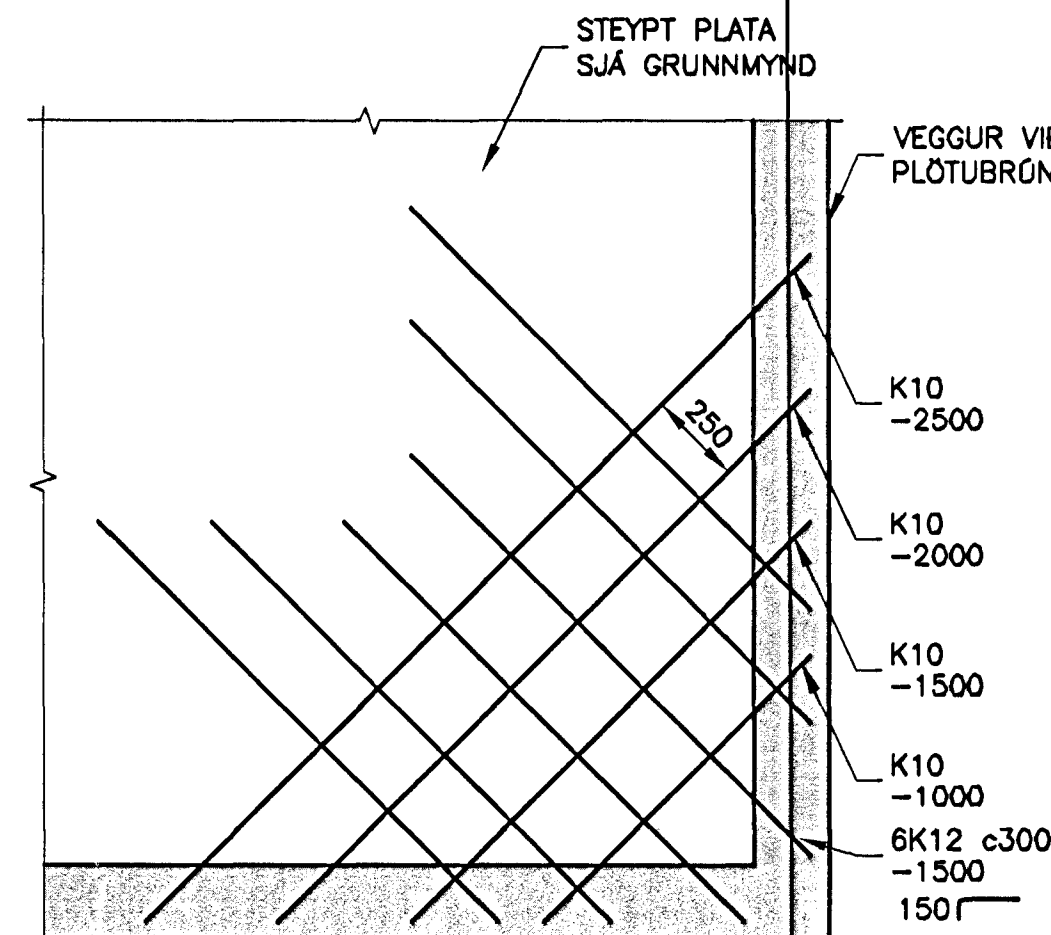


D05 JÁRNBENDING Í PLÖTUHÖRNI
MKV. 1

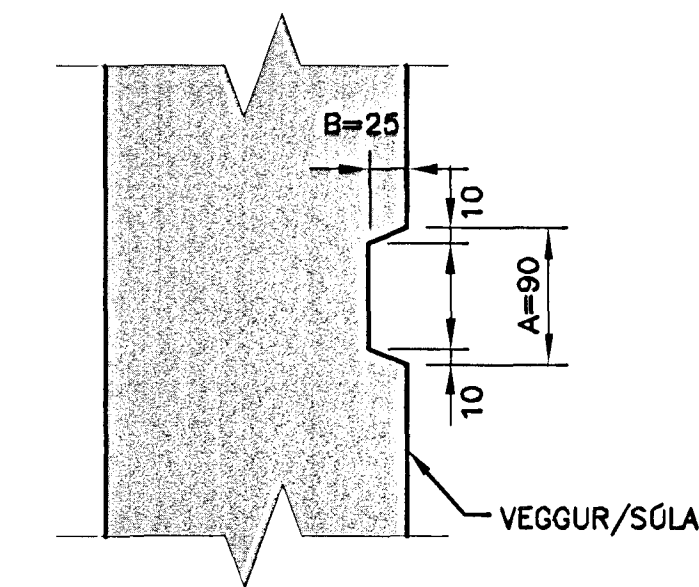

D08 DÆMIG. SKERLÁS, AxB

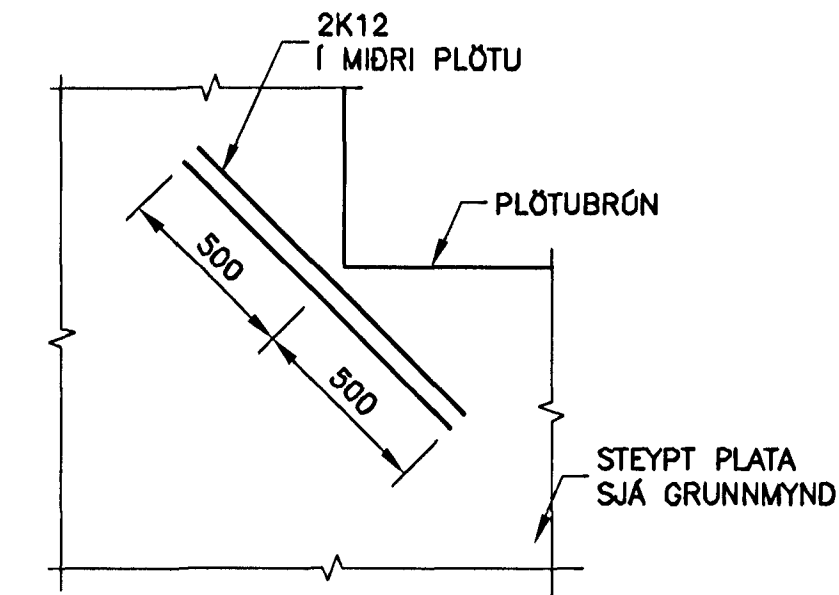

D06 JÁRNBENDING Í PLÖTUHÖRNI
MKV. 1

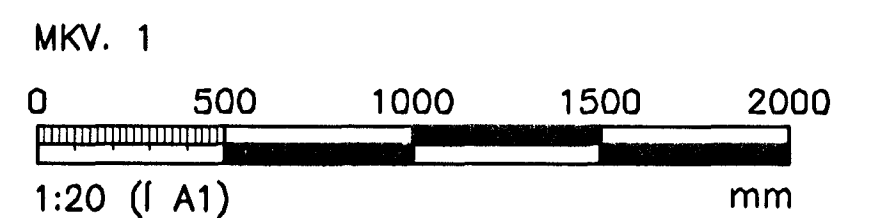

ÖLL AFNÖT OG AFNITUM TEKNINGAR, AD HLUFA EDA HELD, ER HAÐ SKRIFLEGI LEYFI HÖNNUN.

HÖNNUN

GRENSÁSVEGI 1 108 REYKJAVÍK SÍMI: 510 4000 FAX: 510 4001
VEFFANG: www.honnun.is NETFANG: honnun@honnun.is

SETBERGSSKÓLI

HAFNARFIRÐI Samþykkt þann 27 JAN. 2005

HEITI TEKNINGAR: BURDARVIRKI: ALMENNAR SKÝRINGAR Byggingafrúðrúnn í Hafnar F.h. Sigurbjartur Hallóðrs.

MÆLI:	TEKNAÐ:	PG	GEYMSLUNUMER:	VNR:
PG	VEFFANG	MKV:		3.151.214
DAGS. UNDRSKRIFAR:	NAFN OG KT. HÖNNUNAR:			NR. TEKNINGAR:
12.01.05	HÖNNUN hf	430572-0169		B102
UNDRSKRIFTEKNINGAR:				ÓTGAFA:
				B1