



1. HÆÐ

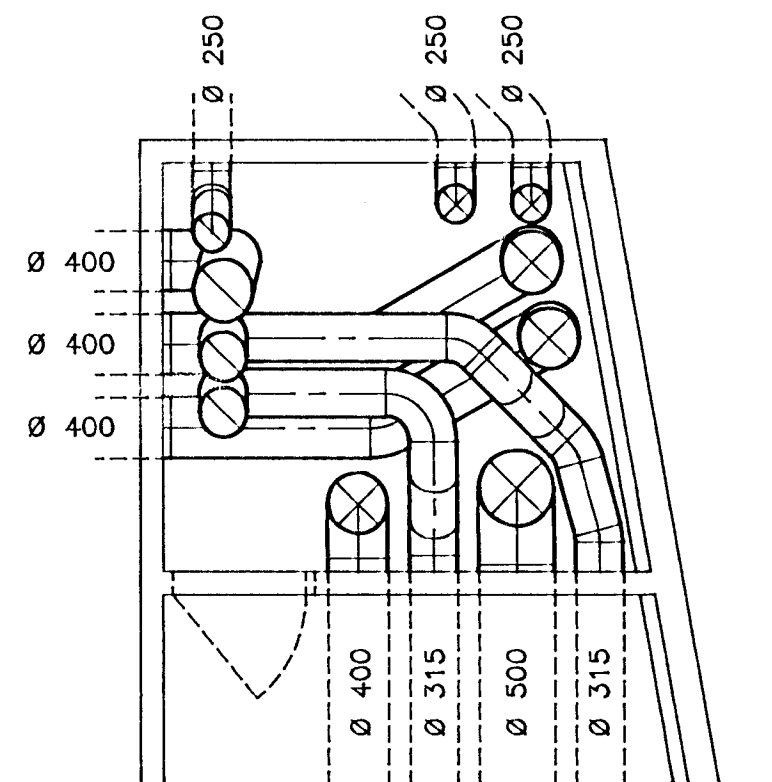

GRUNNMYND (BOTN) 1:50

ÖLL ÖNEFND MÁL ERU Í mm

06 MAY 1992

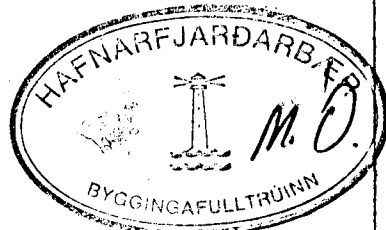

GRUNNSKÓLI SETBERGI HAFNARFIRÐI		VERK NR:	042LG1 04
2. AFANGI LOFTRÆSTIKERFI GRUNNMYND. STOKKAR A 1. HÆÐ		KVARDI:	1:50
LAGNATÆKNI HF. LAUGAVEGI 168 105 REYKJAVÍK Sími: 91-621750		REIKN: FSK/HBG	
SAMP: <i>Filipp S. Jónsson</i>		TEIKN: HBG	
		DAGS: JAN. '92	
		BLAD NR:	04

NR:	DAGS:	BREYTING:	AF:
-----	-------	-----------	-----