




22
05/15
08 SNID 1:20

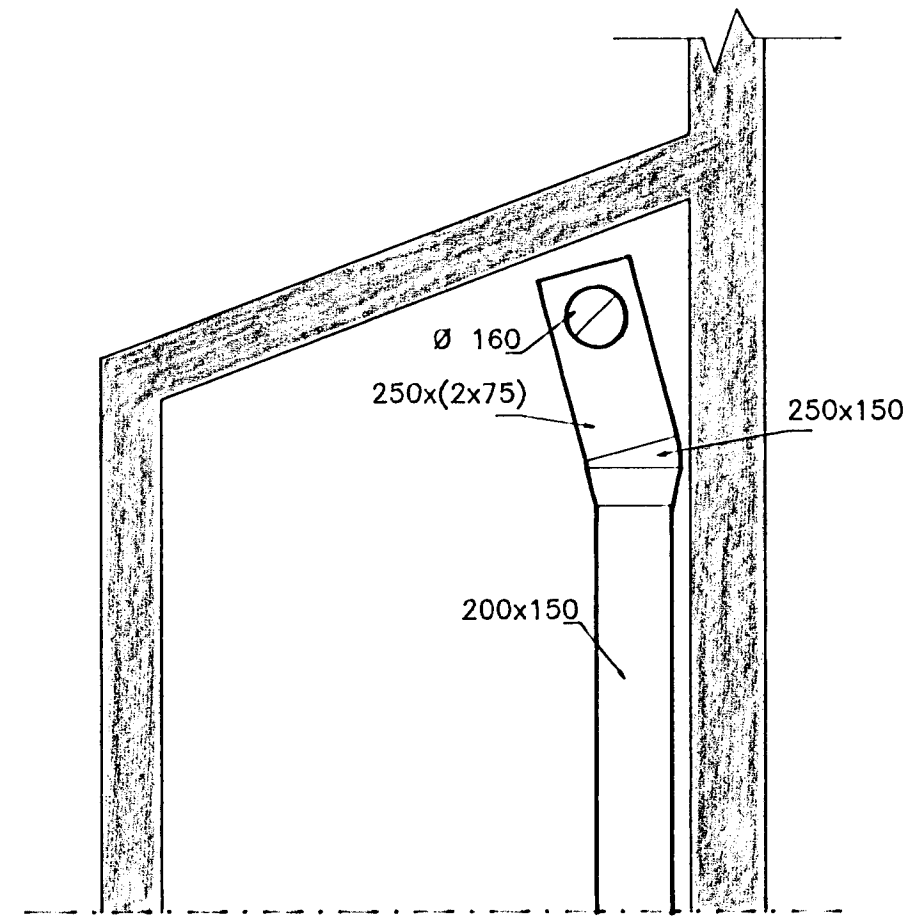


30
15/15 SNID 1:20

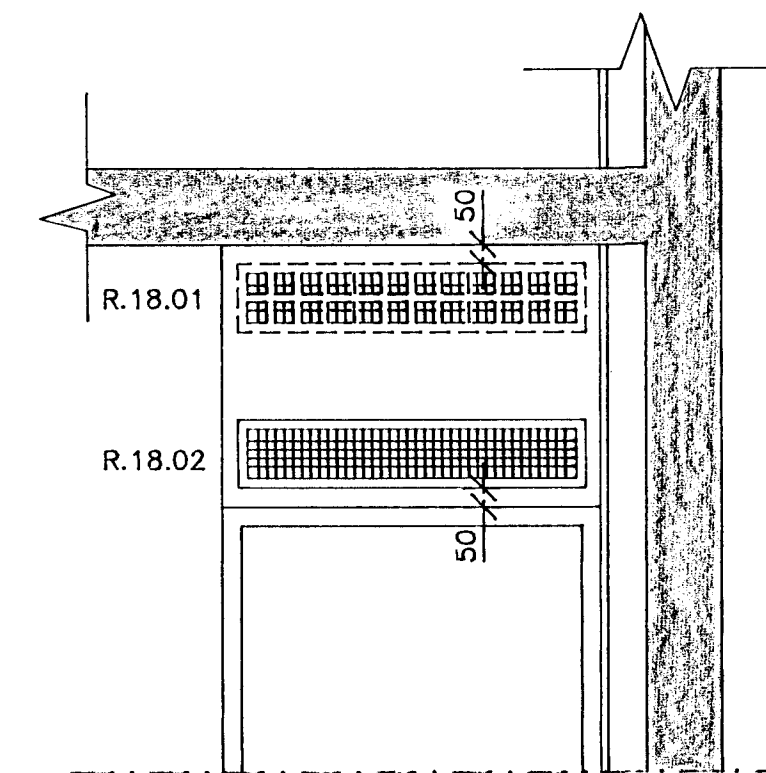


34
04/15 SNID 1:20

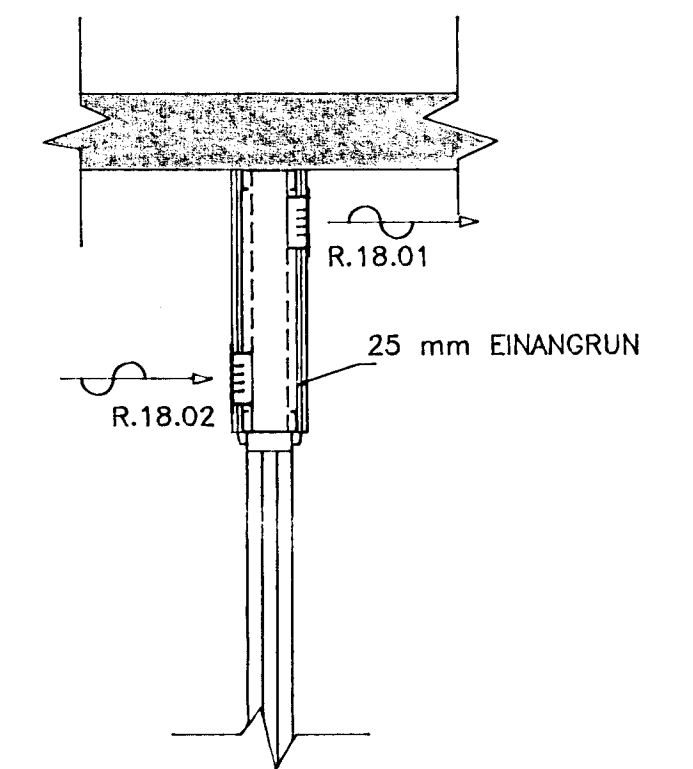


32
04/15 SNID 1:20

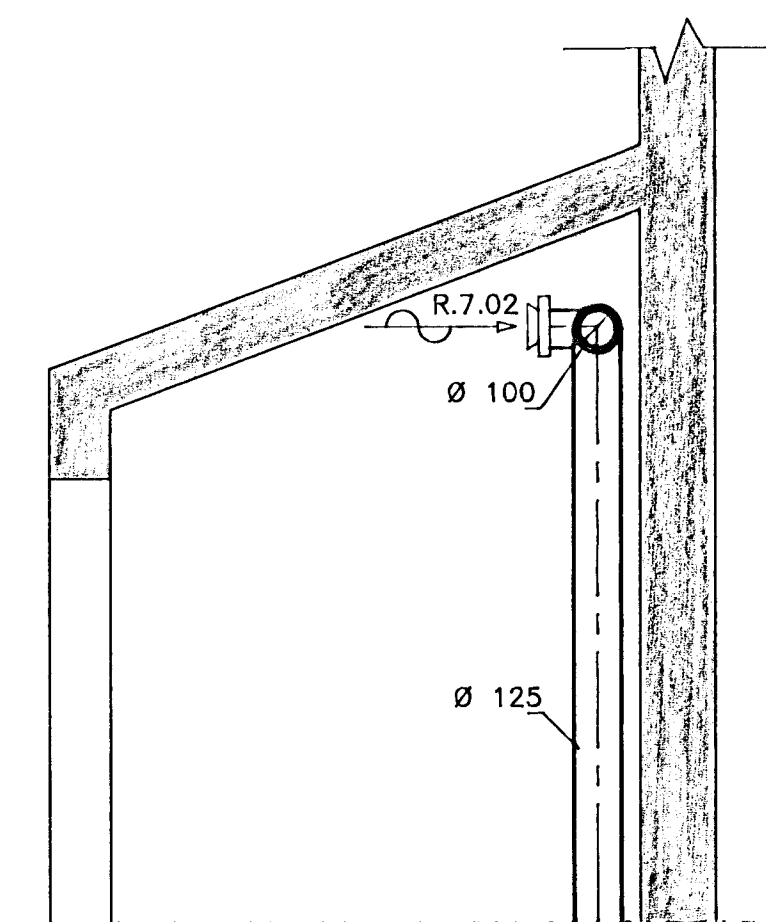


31
15/15 SNID 1:20

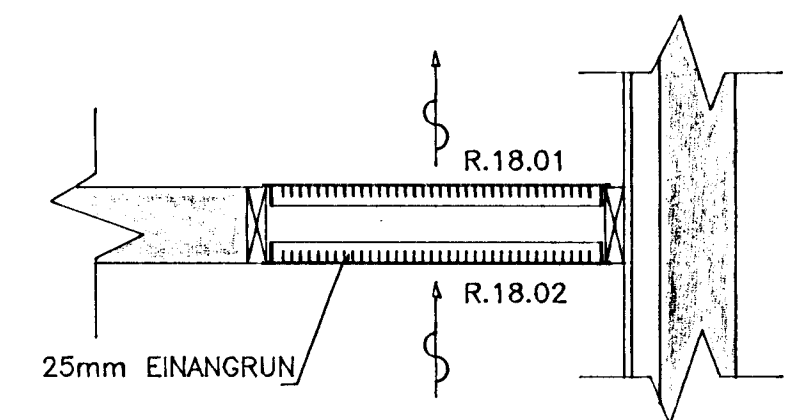

33
04/15 SNID 1:20

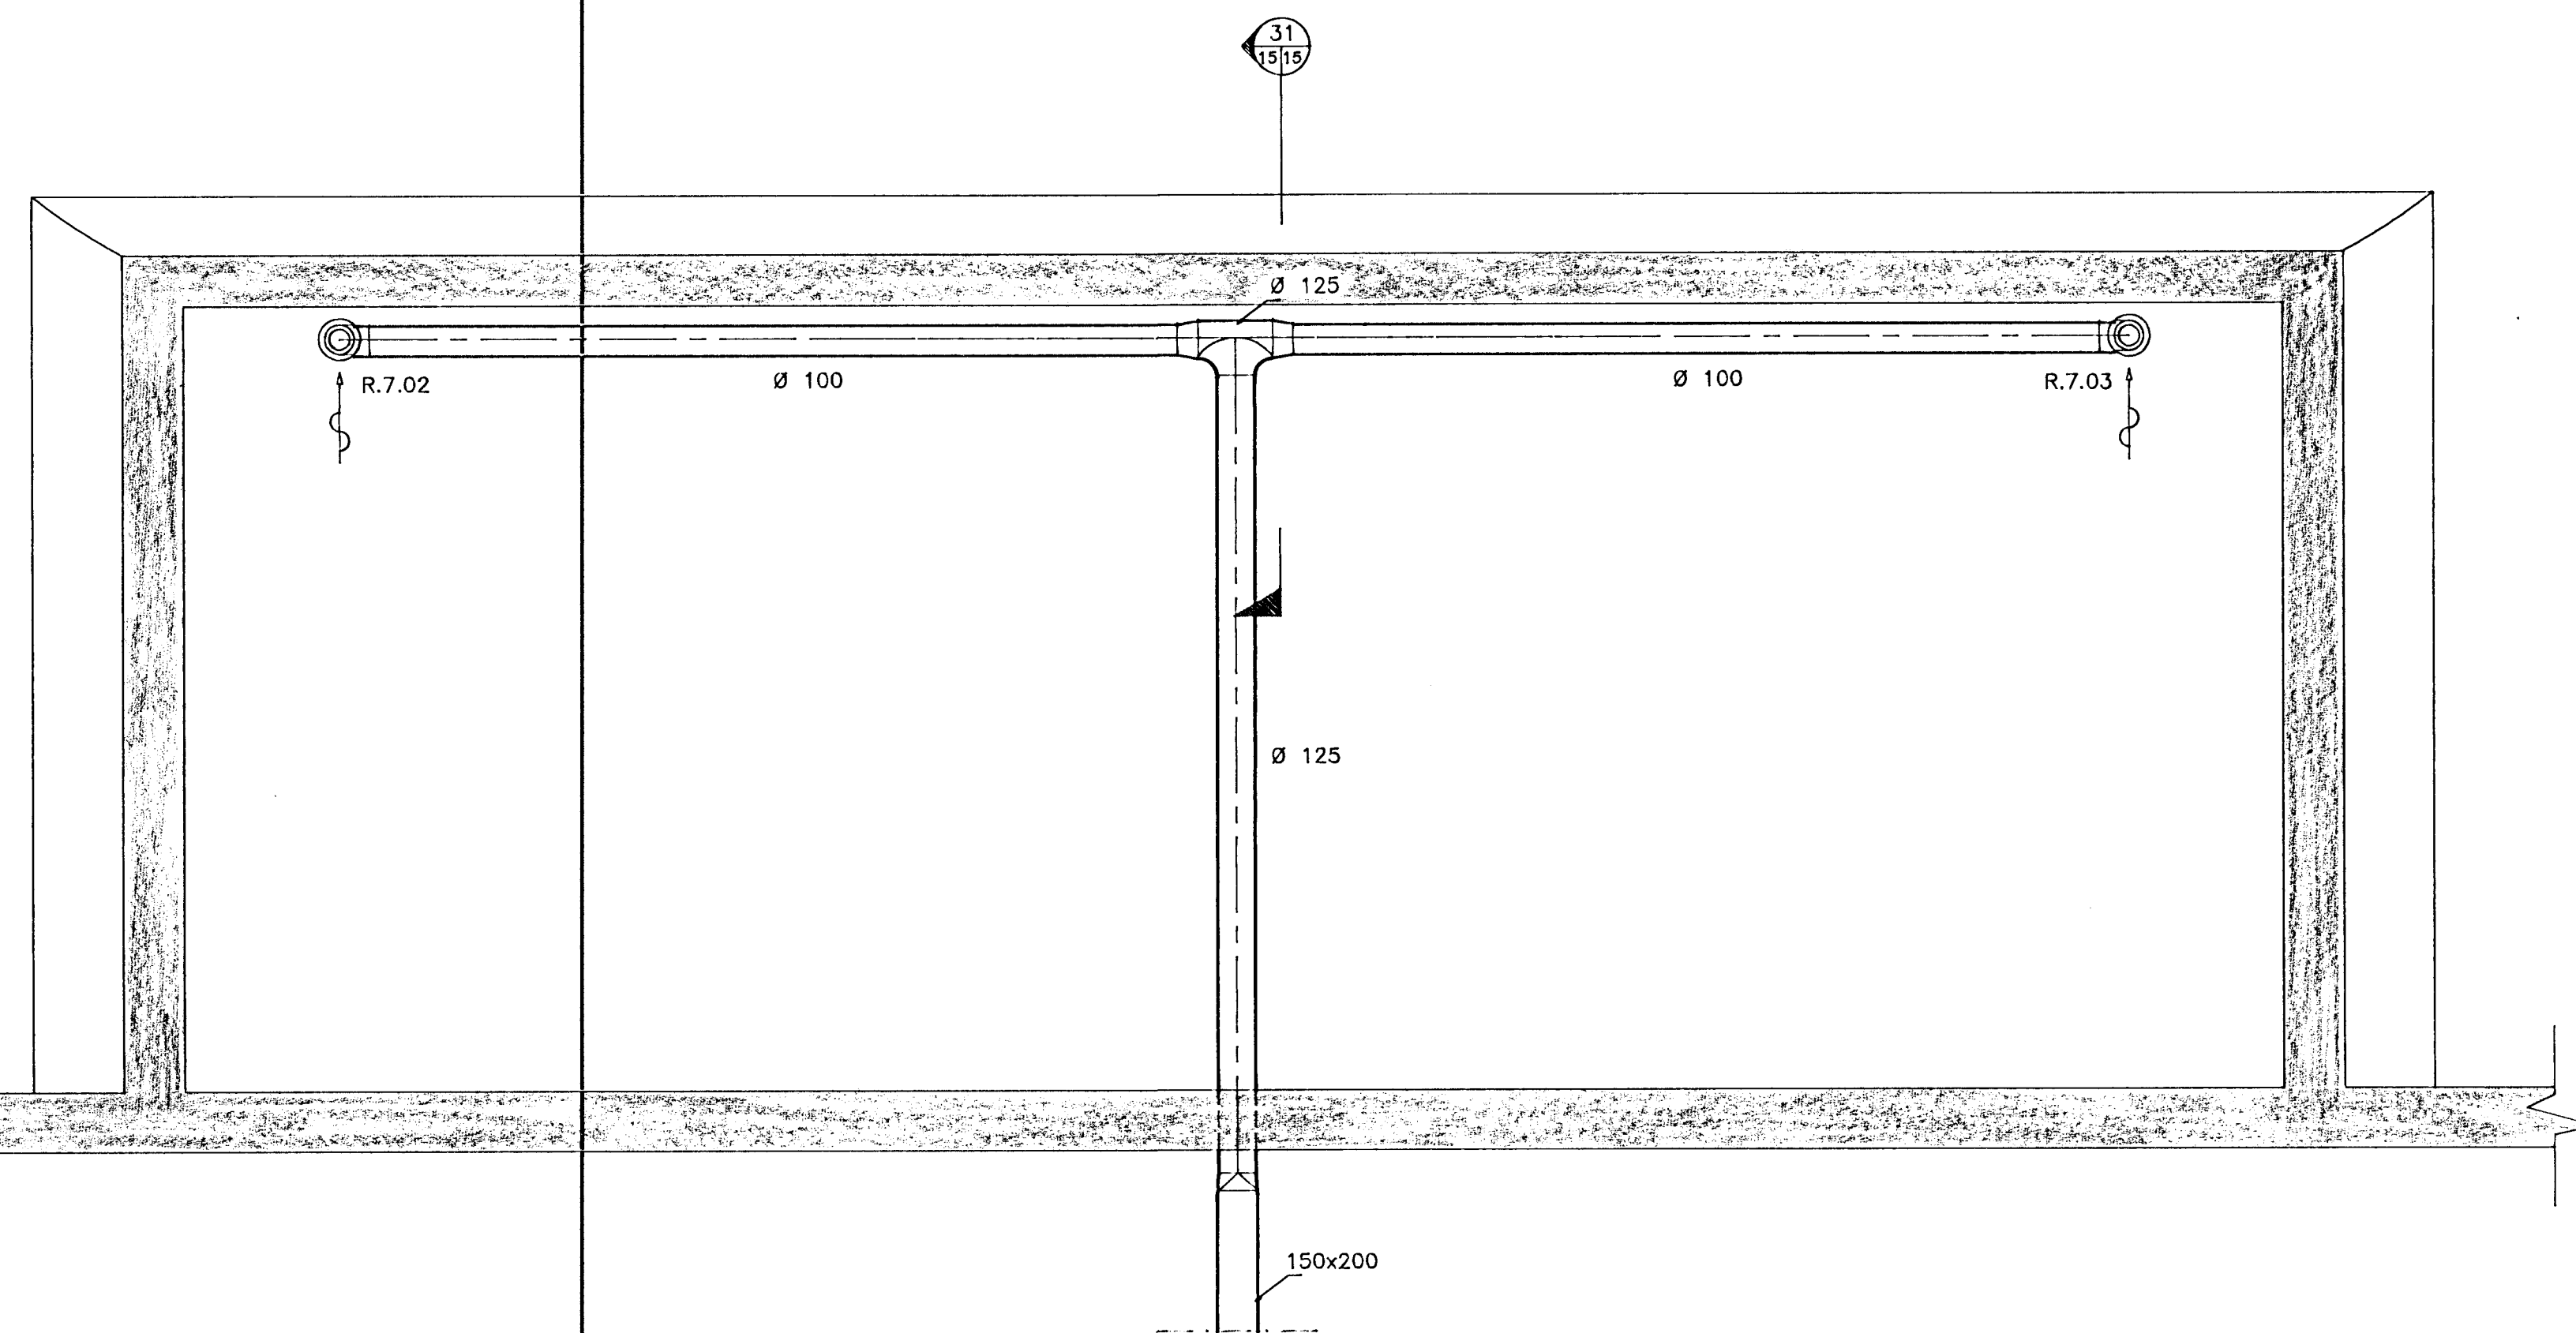

23
05/15 Snið 1:20

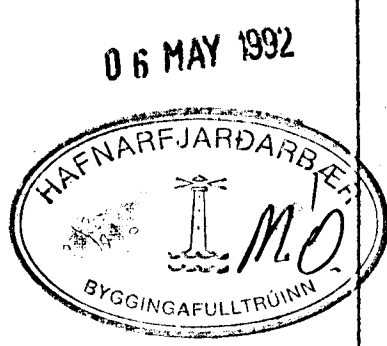

06 MAY 1992

GRUNNSKÓLI SETBERGI HAFNARFIRDI		VERK NR:	042LS015
2. ÁFANGI LOFTRÆSTIKERFI SNID.		KVARÐI	1:20
		REIKN:	FSK/HBG
		TEIKN:	HBG
		DAGS:	JAN. '92
		BLAD NR:	15

NR:	DAGS:	BREYTING:	AF:

LAGNATAKNI HF.
LAUGAVEGI 168 105 REYKJAVÍK Sími: 91-621750
SAMPR: *Fridrik S. Thordarson*