

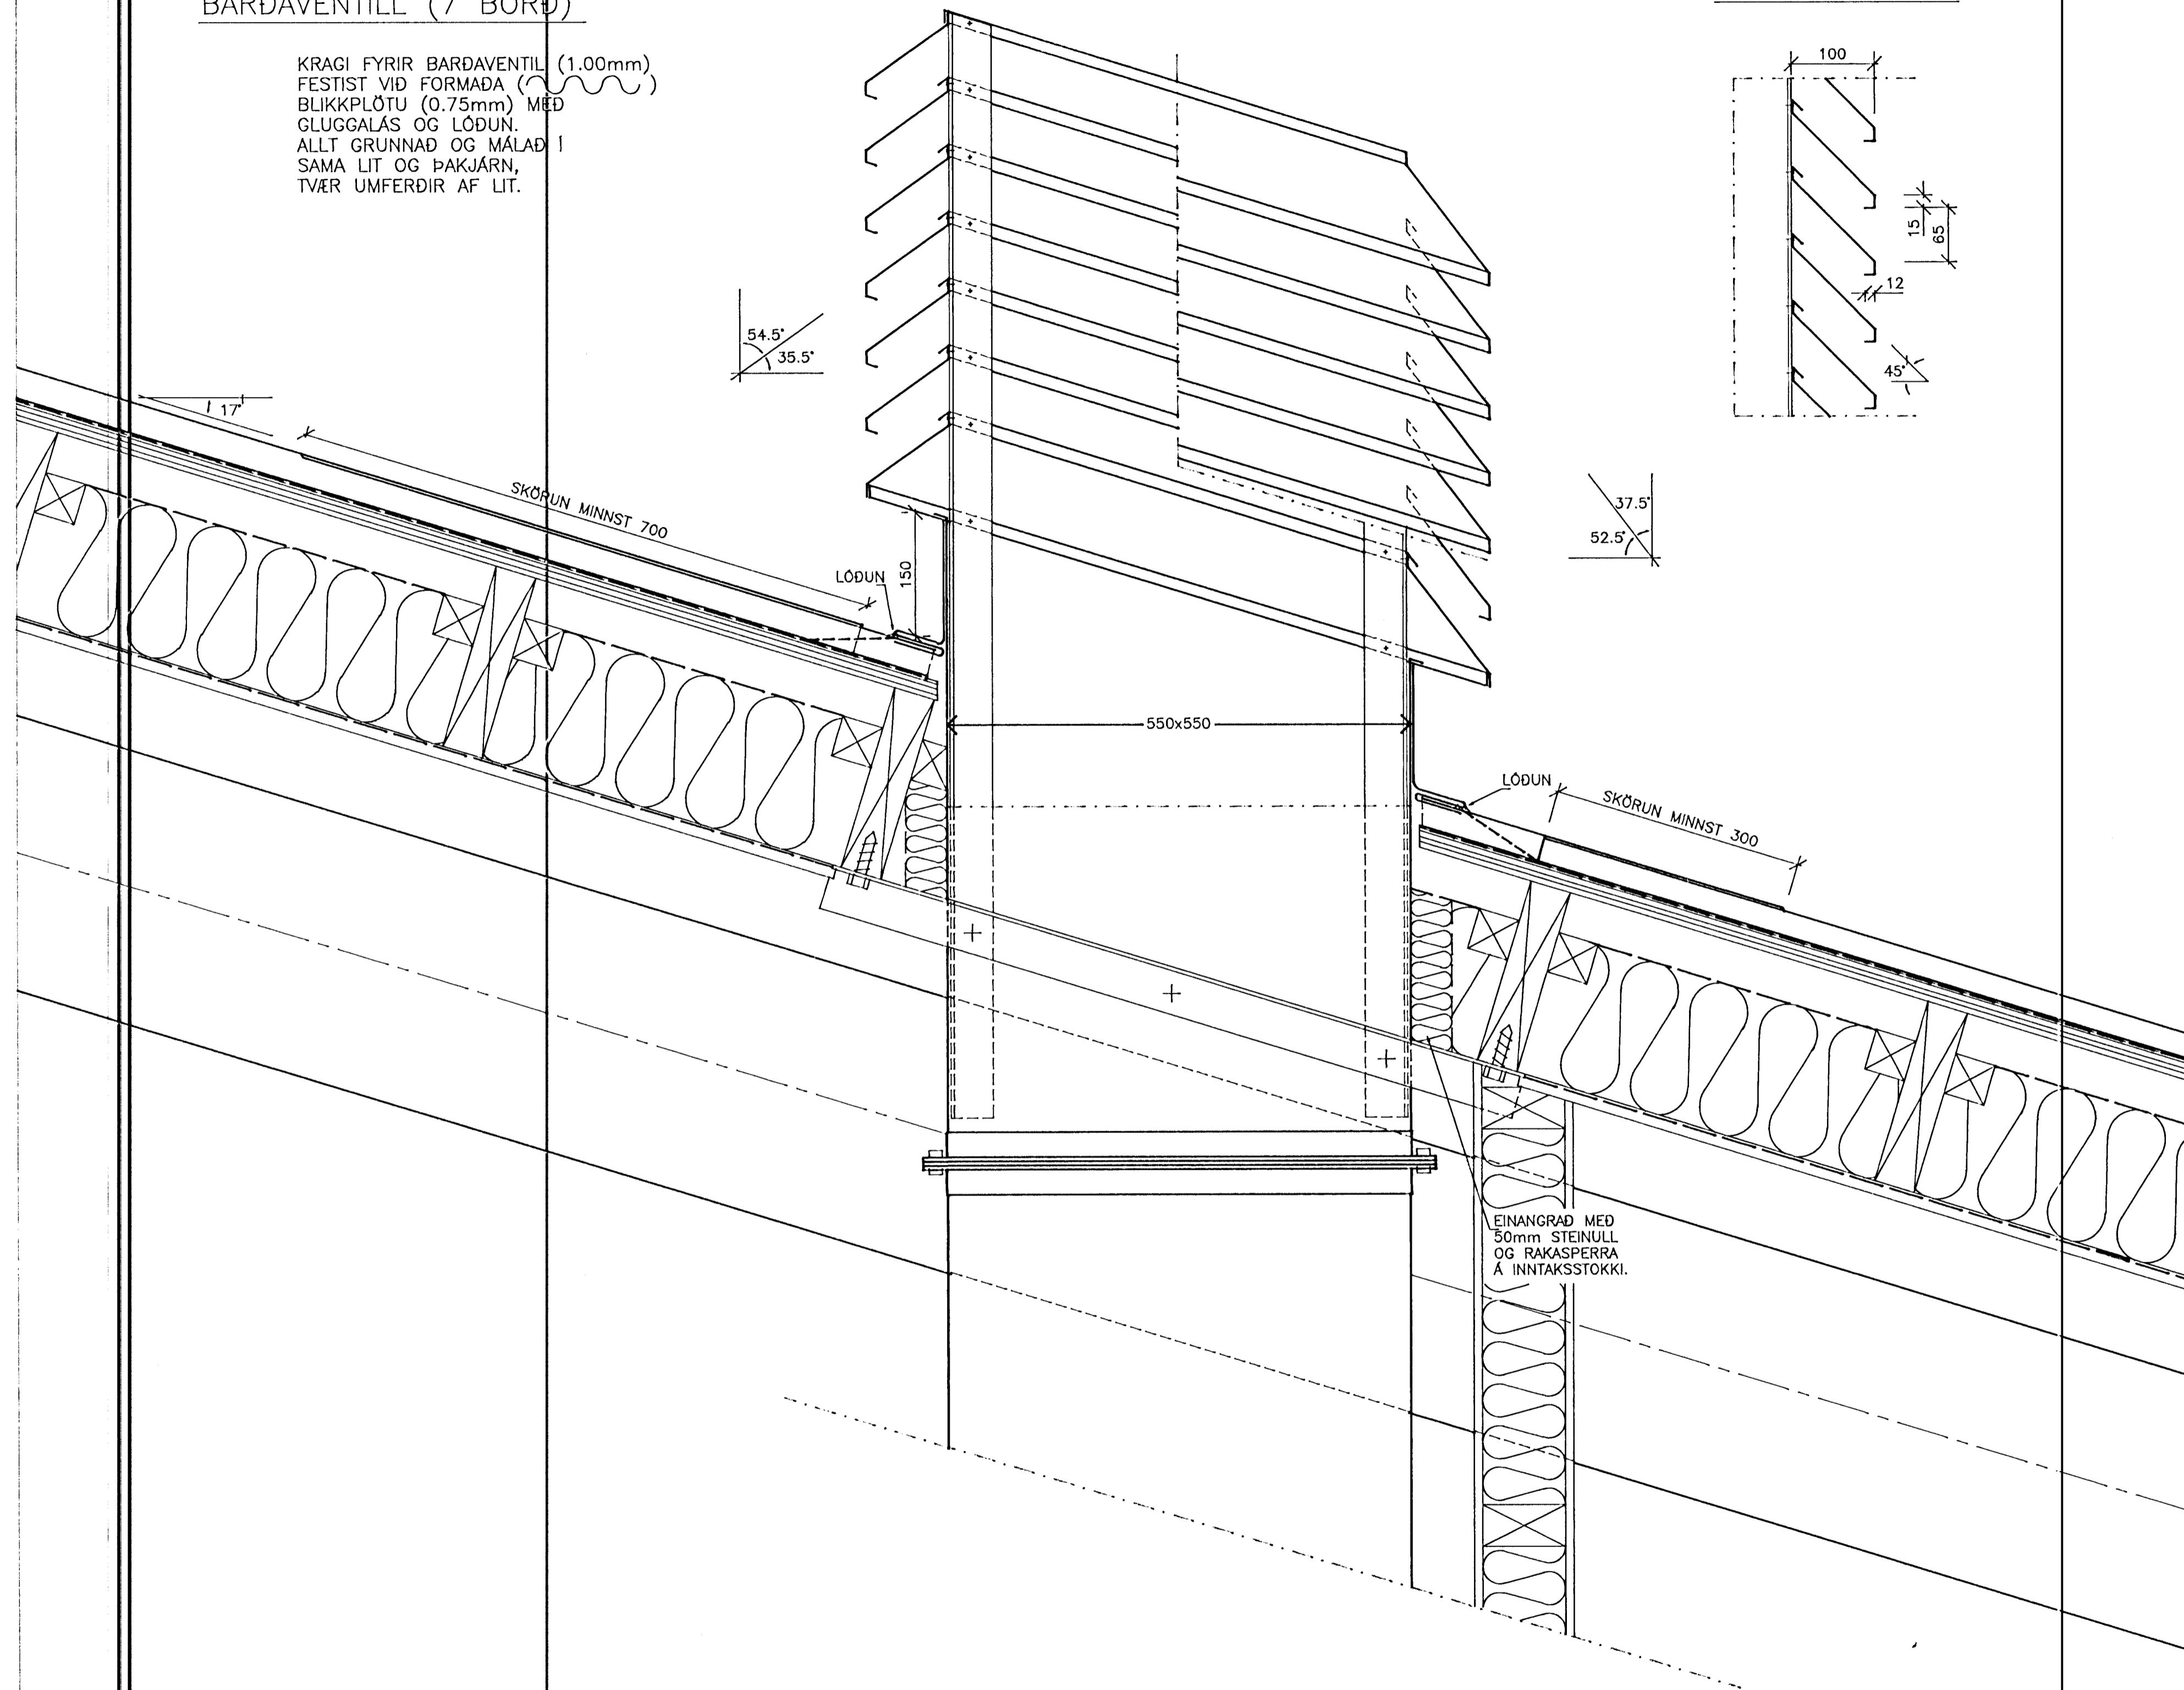
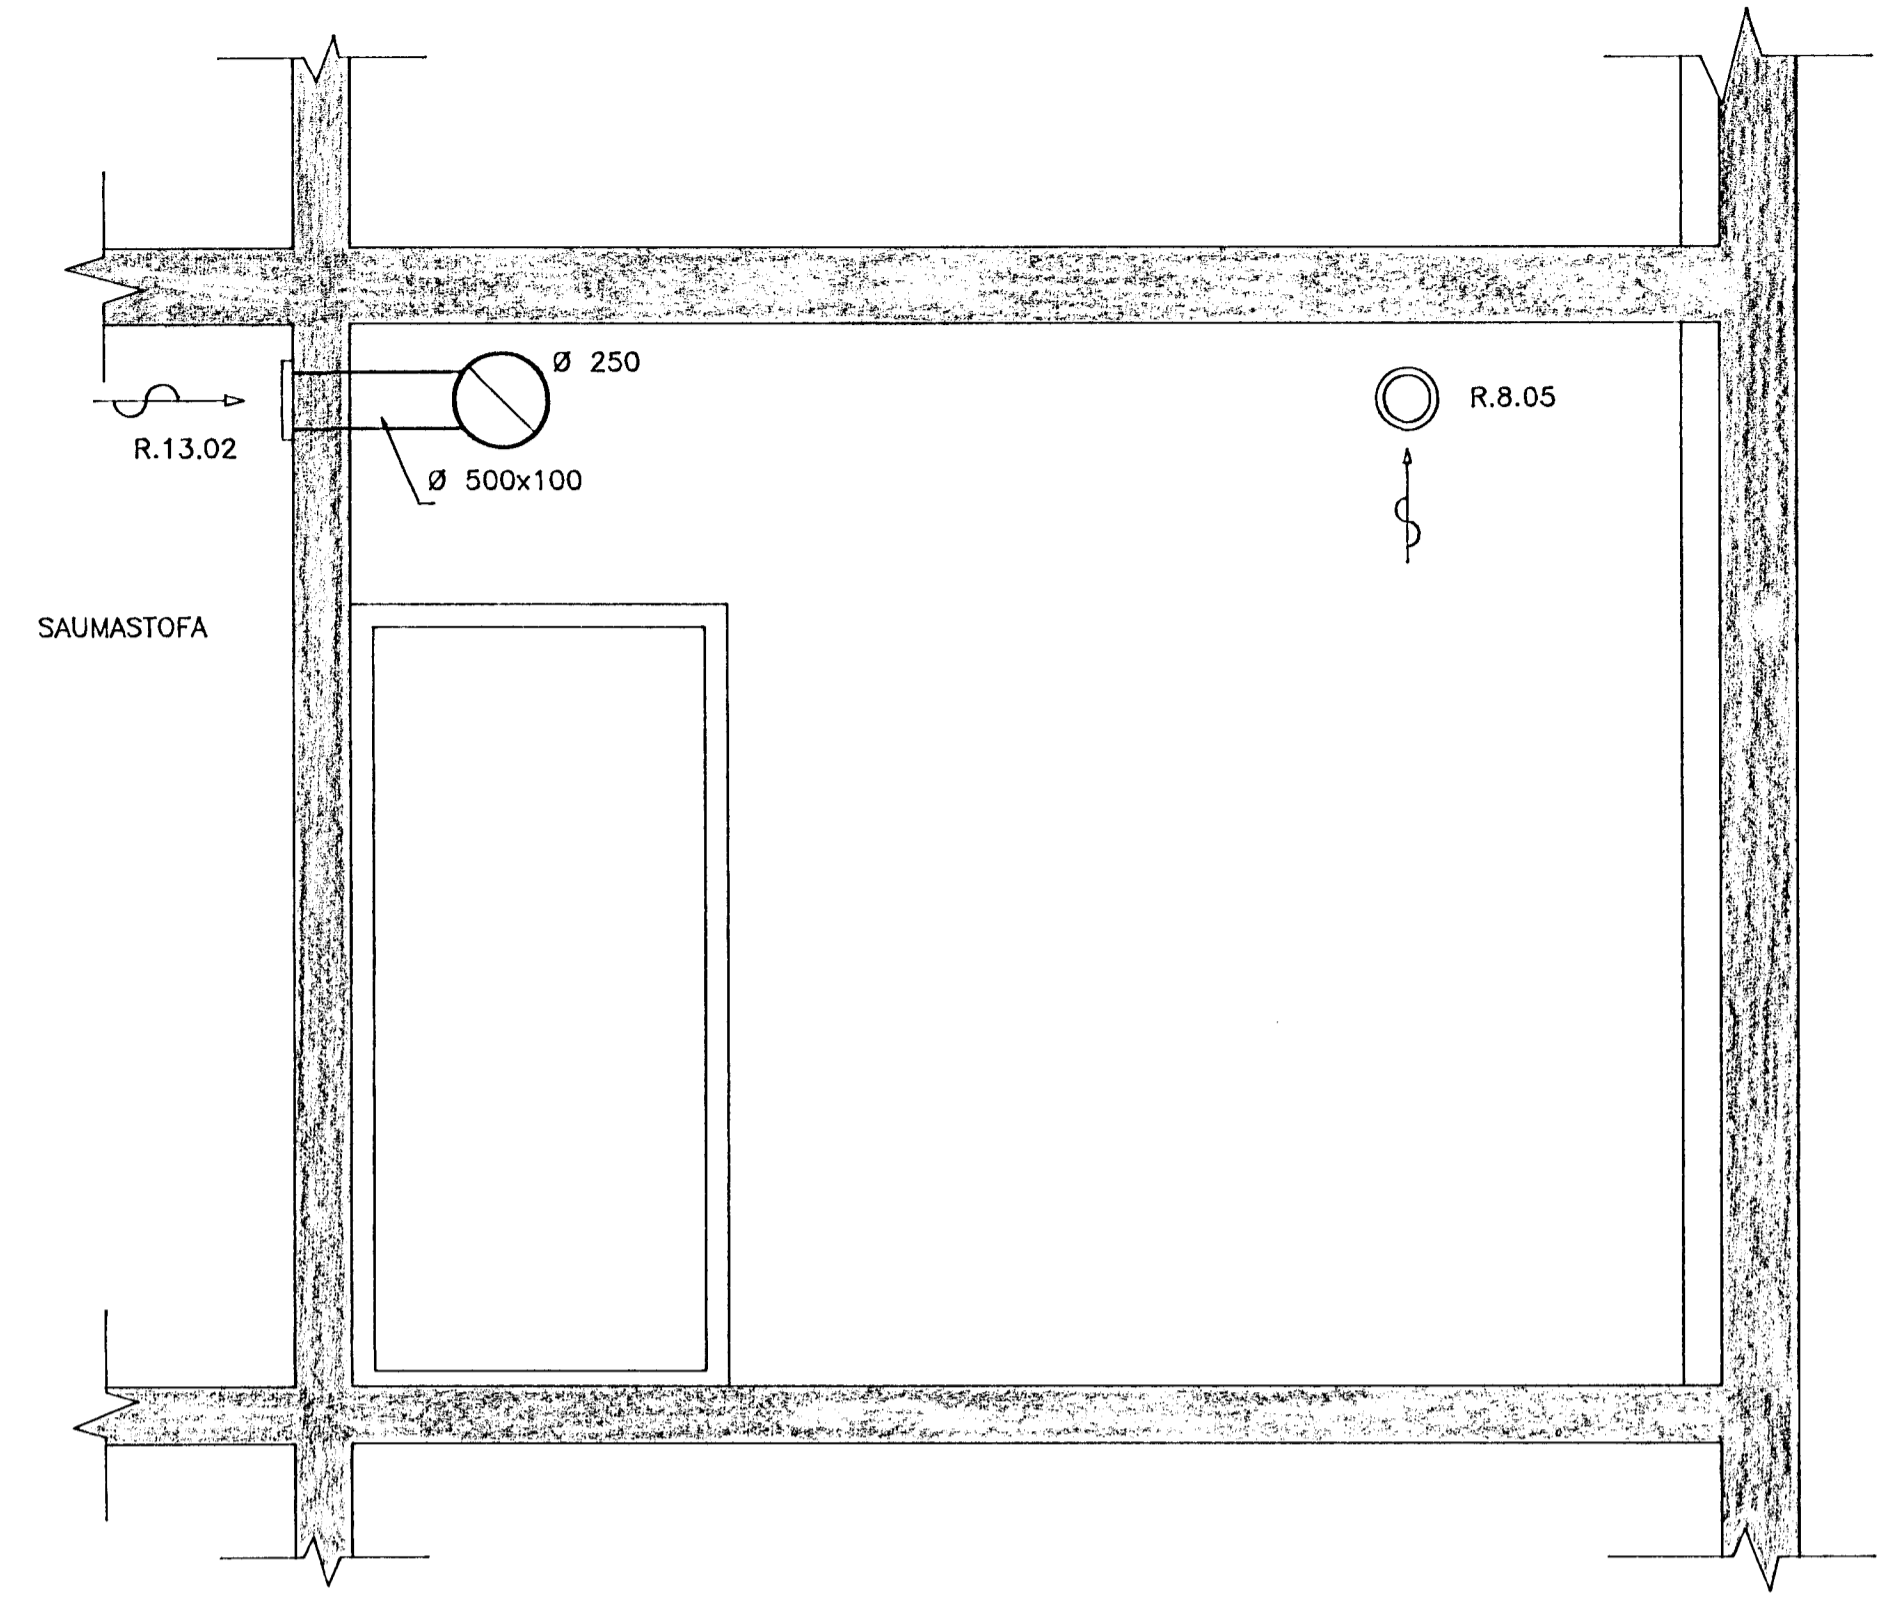


BARDAVENTILL (7 BÖRÐ)

KRAGI FYRIR BARDAVENTIL (1.00mm)
 FESTIST VID FORMADA (0.75mm) MÛÐ
 GLUGGALÁS OG LÖÐUN.
 ALLT GRUNNAD OG MÁLAD Í
 SAMA LIT OG ÞAKJÄRN,
 TVÆR UMFERÐIR AF LIT.

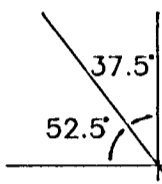


SNID Í HLIÐARBÖRÐ

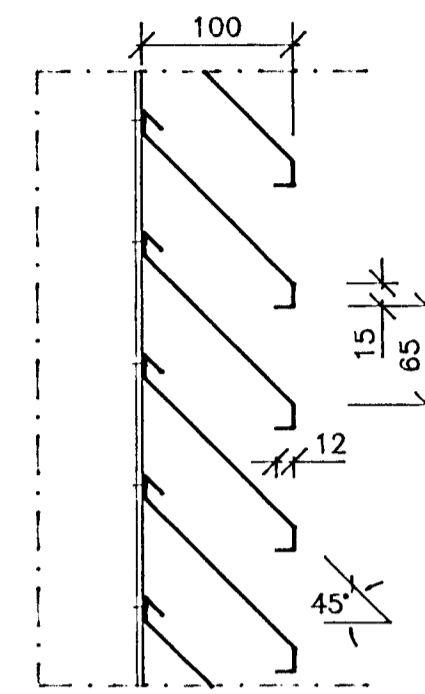

17
0414

SNID 1:20

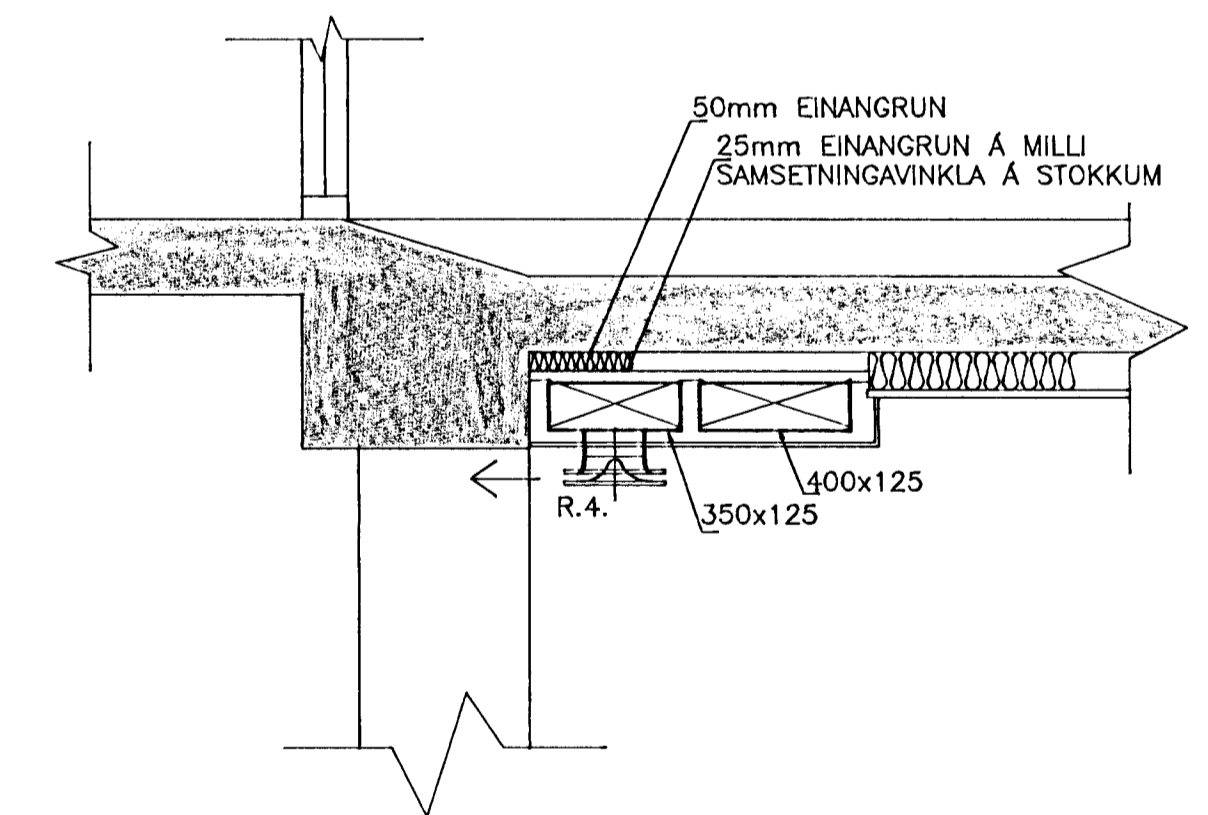

13
0414

SNID 1:20

SNID 1:5

21
0514

06 MAY 1992



GRUNNSKÓLI SETBERGI HAFNARFIRÐI		VERK NR:	042LS014
2. ÁFANGI LOFTRÆSTIKERFI SNID.		KVARDI	1:5, 1:20
		REIKN:	FSK/HBG
		TEIKN:	HGB
		DAGS:	JAN. '92
		BLAD NR:	14

NR:	DAGS	BREYTING	AF

LAGNATEKNI HF.
 LAUGAVEGI 16B 105 REYKJAVÍK Sími: 91-621750
 SAMP.: *Fridleif S. Jónsdóttir*