




7  
0413 SNID 1:20

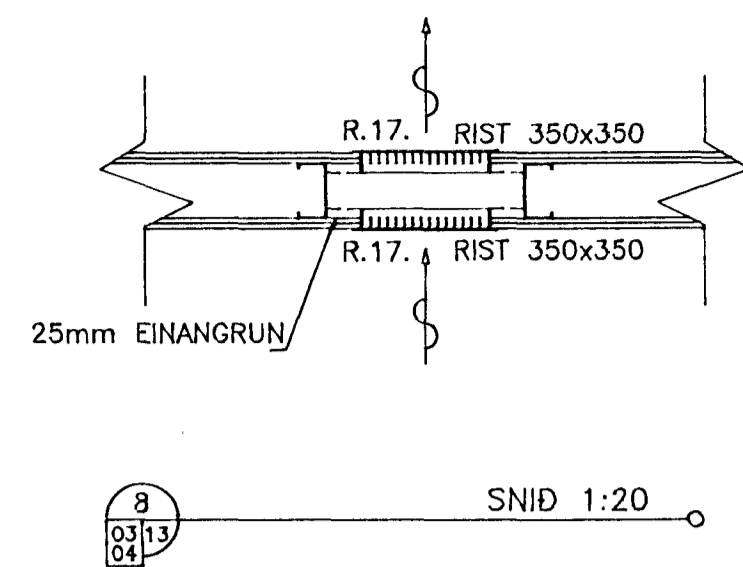


8  
0413 SNID 1:20

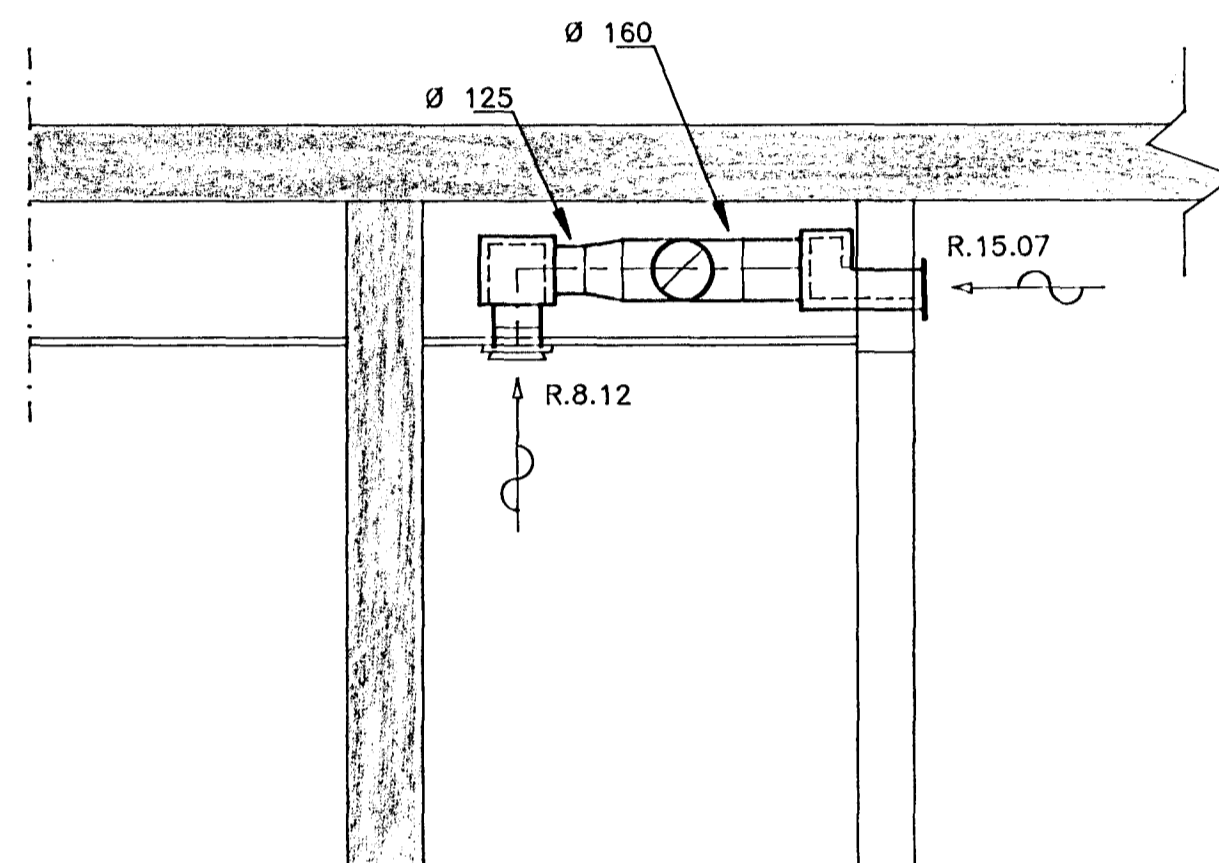


11  
0413 SNID 1:20

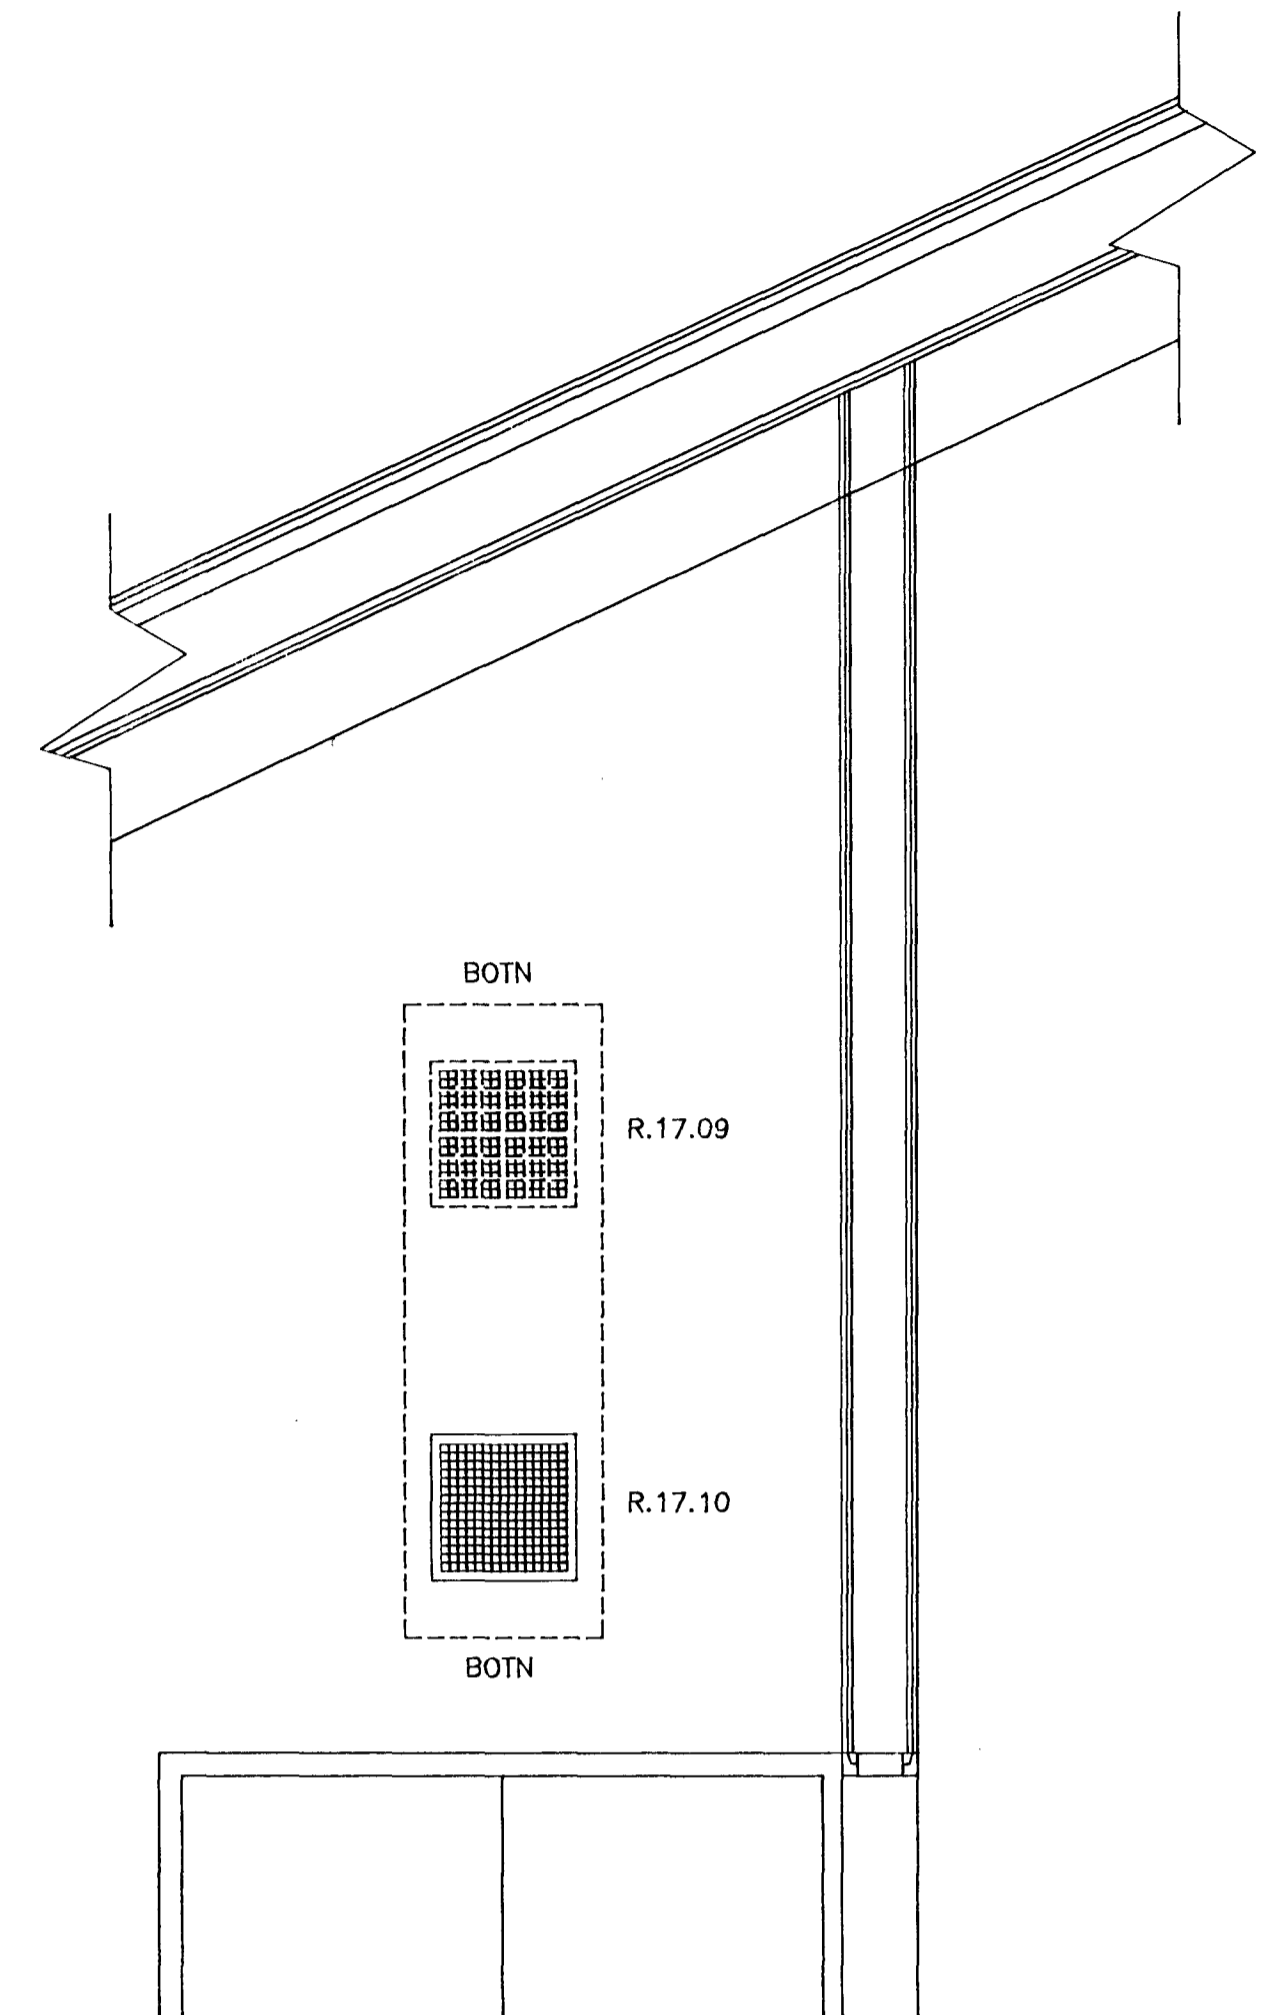


10  
0413 SNID 1:20

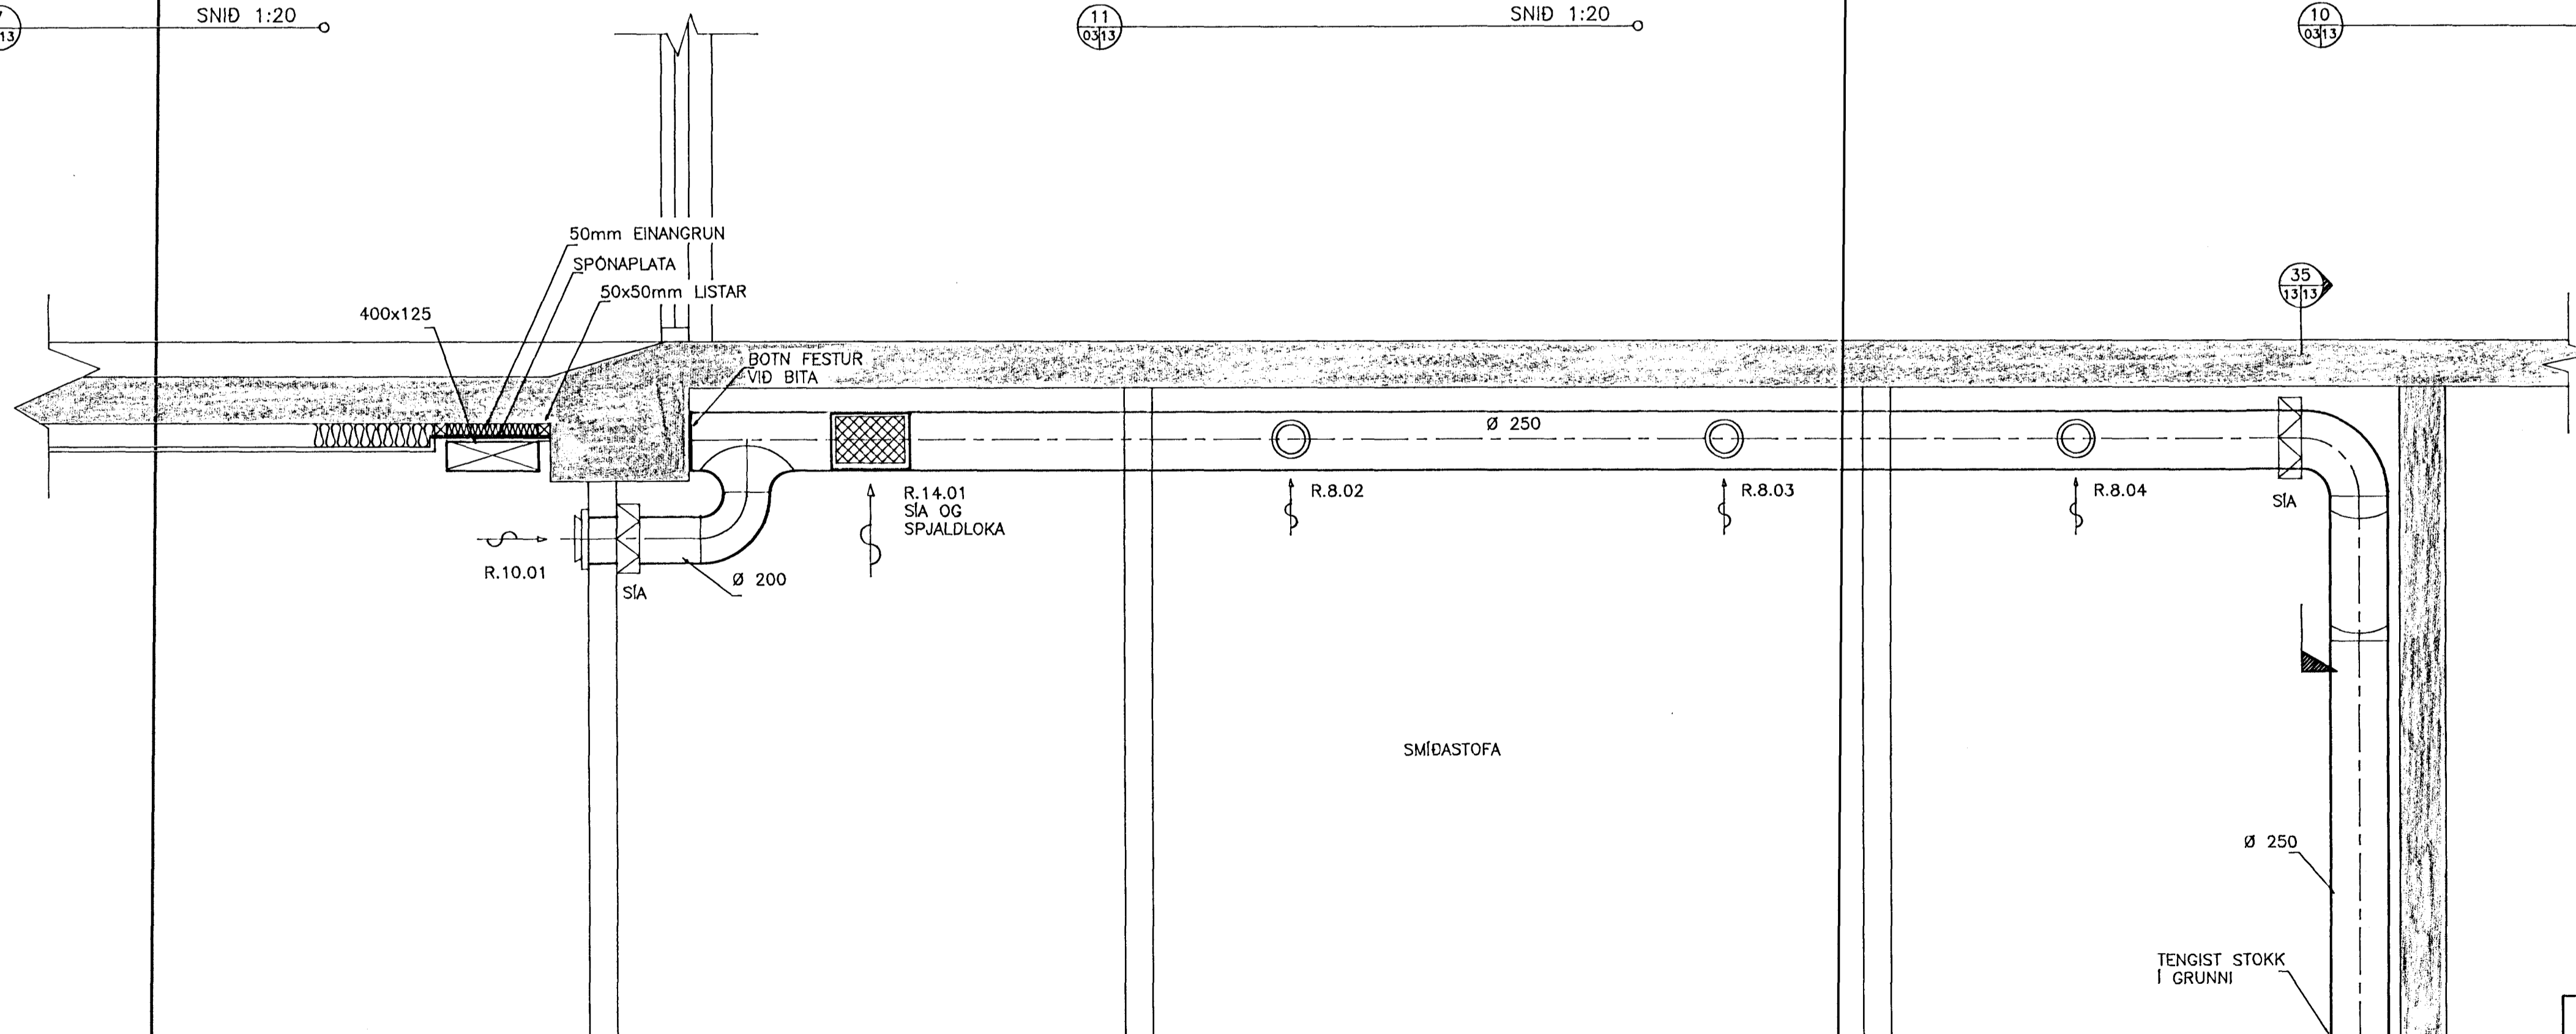

12  
0413 SNID 1:20

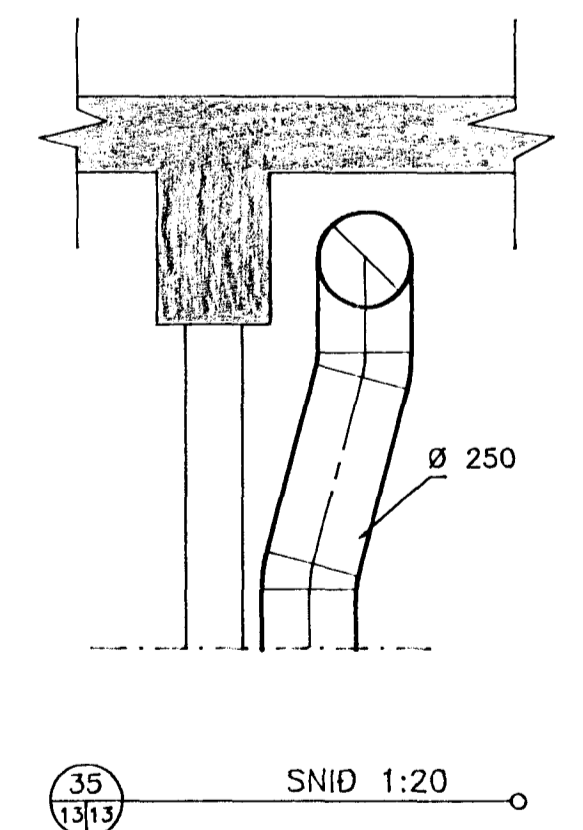

35  
1313 SNID 1:20

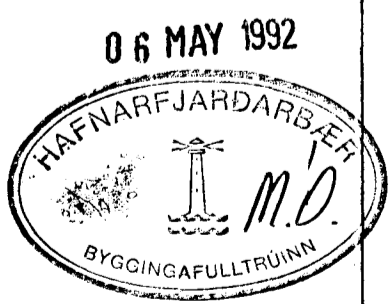

<b>GRUNNSKÓLI SETBERGI HAFNARFIRÐI</b>		VERK NR:	042LS013
2. ÁFANGI LOFTRÆSTIKERFI SNID.		KVARDI	1:20
LAGNATÆKNI HF.		REIKN:	FSK/HBG
LAUGAVEGI 168 105 REYKJAVÍK Sími: 91-621750		TEIKN:	HGB
DAGS: JAN. '92		BLAD NR:	13

NR:	DAGS	BREYTING	AF
			SAMP.: <i>Fridrik S. Thorsen</i>