


GRUNNMYND 1 1:20  
(NEDSTI HLUTI)

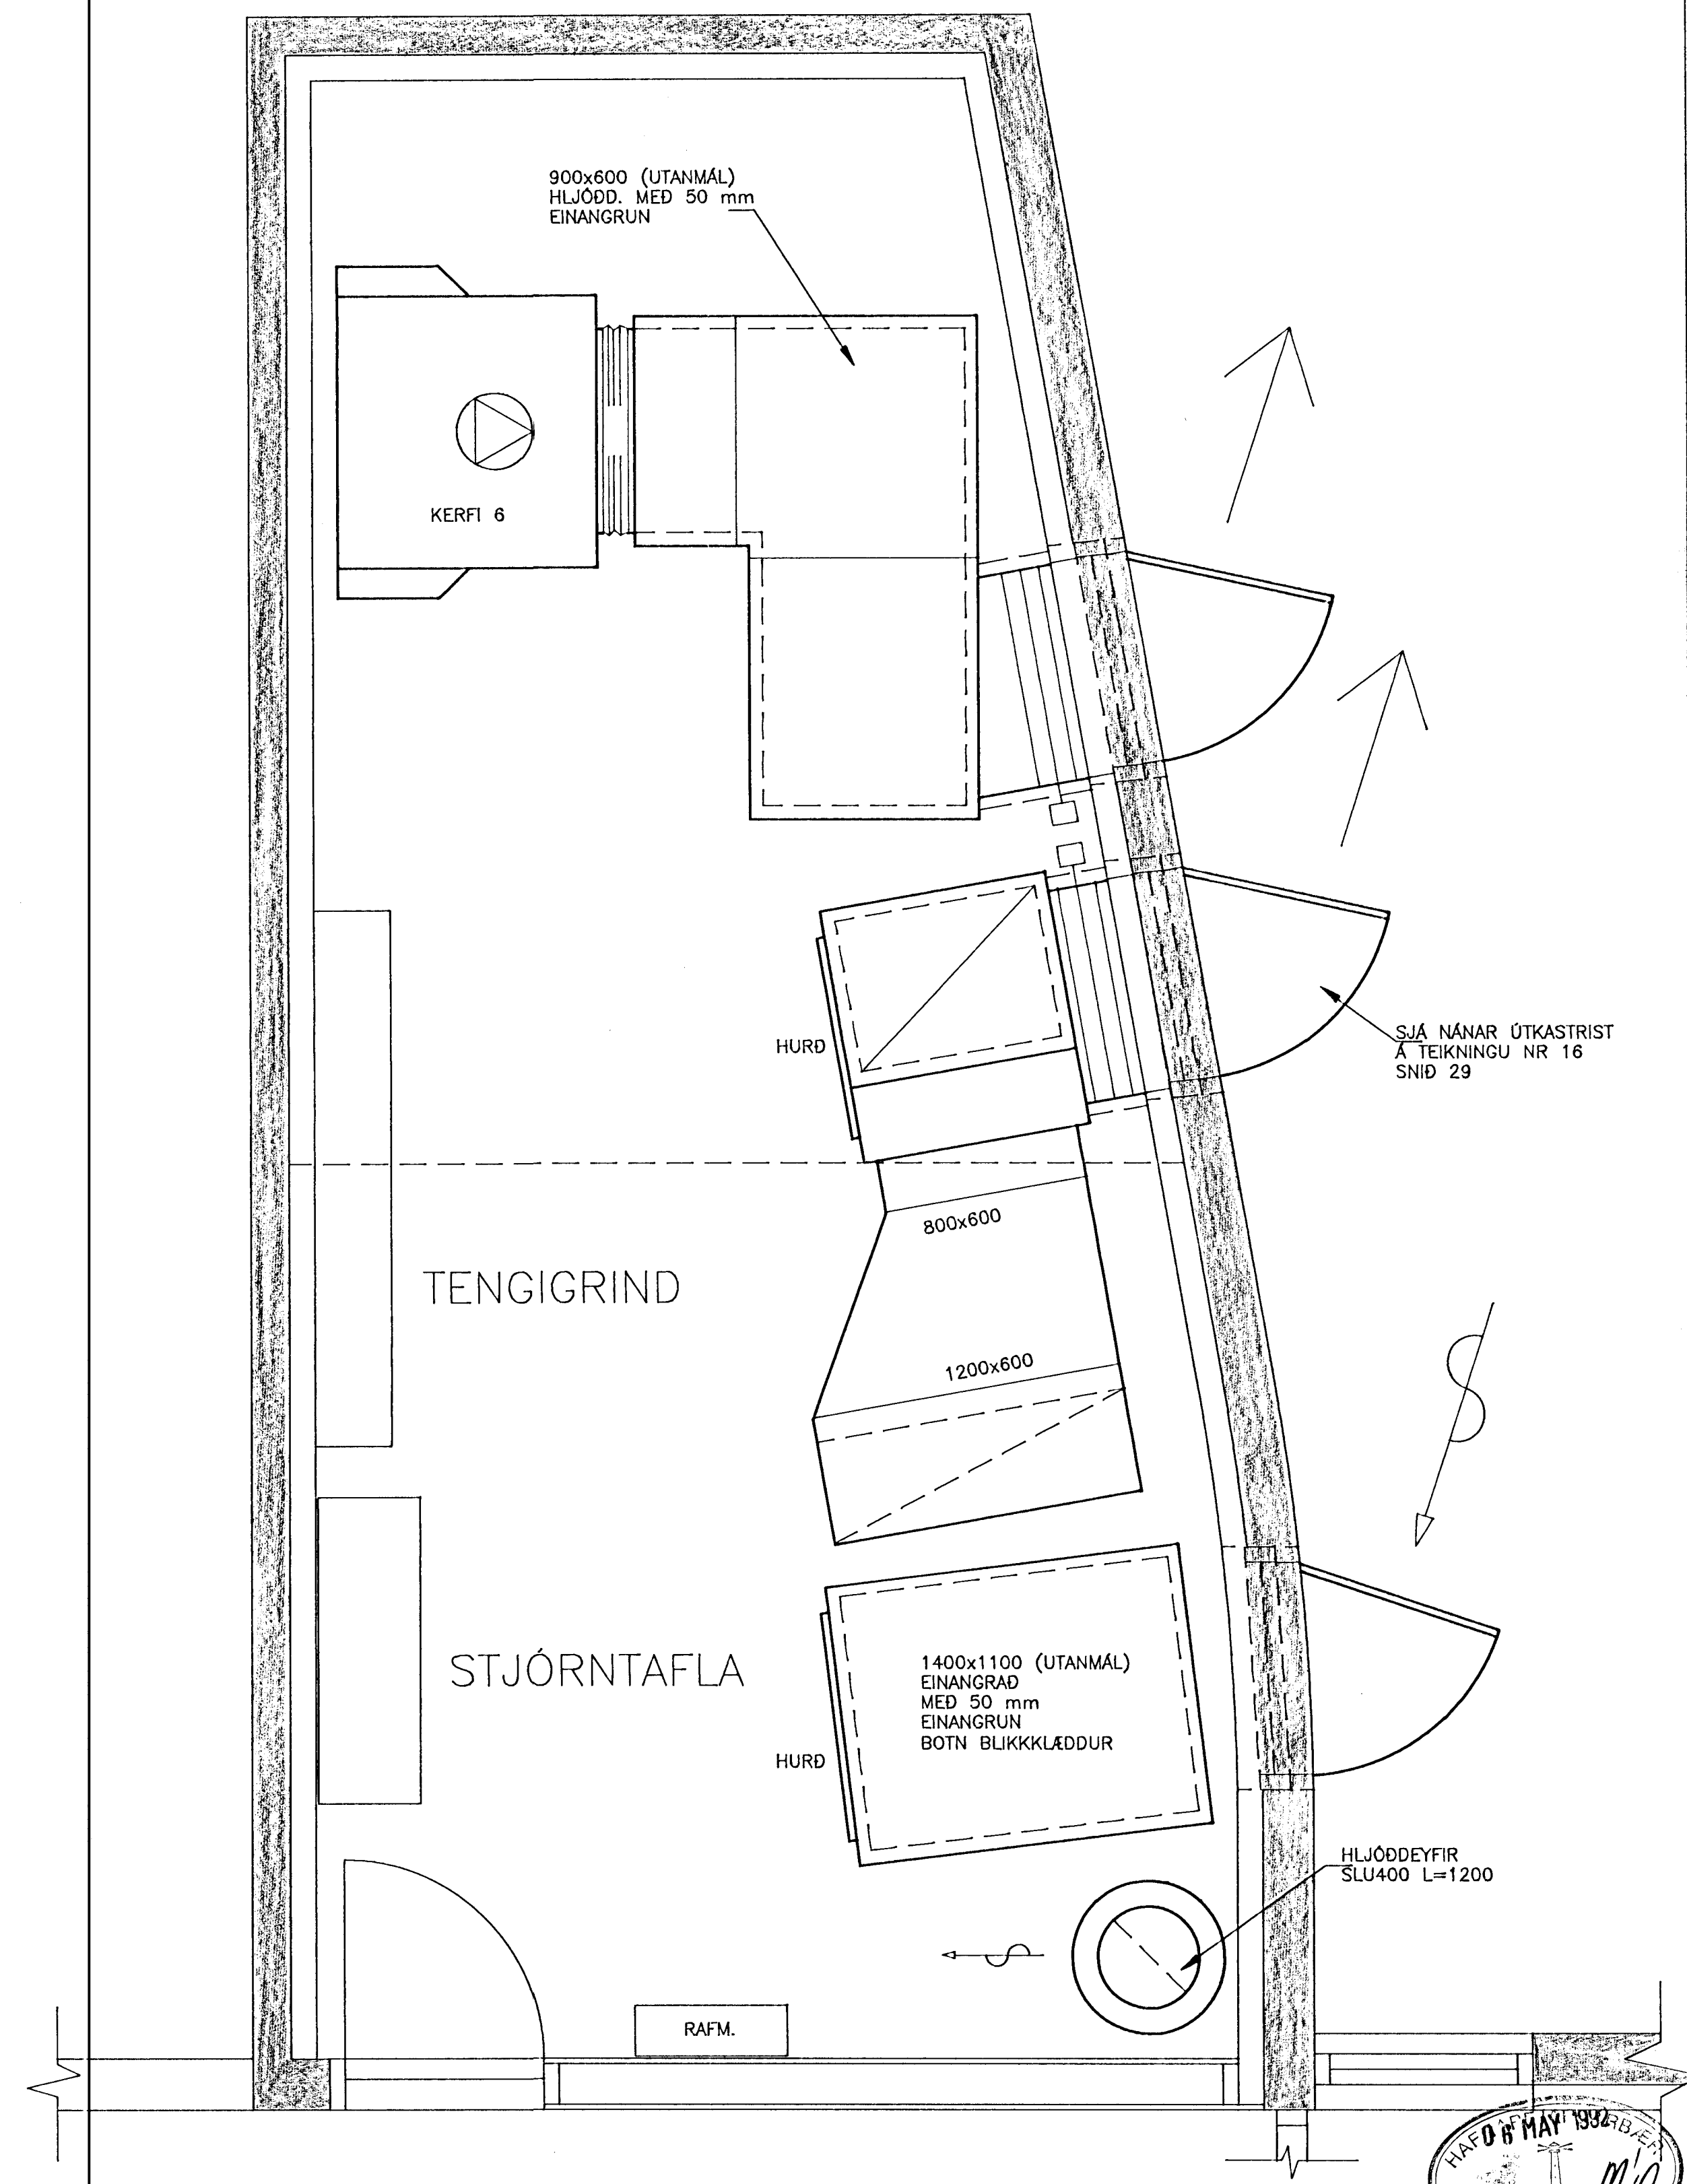

GRUNNMYND 2 1:20  
(MIDHLUTI)

26 0611		GRUNNMYND 1 1:20 (NEDSTI HLUTI)		25 0611		GRUNNMYND 2 1:20 (MIDHLUTI)		<b>GRUNNSKÓLI SETBERGI HAFNARFIRDI</b> 2. ÁFANGI LOFTRÉSTIKERFI GRUNNMYNDIR AF LOFTRÉSTIKLEFA <b>LAGNATÆKNI HF.</b> LAUGAVEGI 168 105 REYKJAVÍK Sími: 91-621750 NR:      DAGS:      BREYTING:      AF:      SAMP.: <i>Fridrik S. Þrisdsson</i>		VERK NR: 042LS011 KVARDI: 1:20 REIKN: FSK/HBG TEIKN: HBG DAGS: JAN. '92 BLAD NR: <b>11</b>
---------	--	------------------------------------	--	---------	--	--------------------------------	--	--	--	---

