



6 Snið  
06/06 Mkv. 1: 20

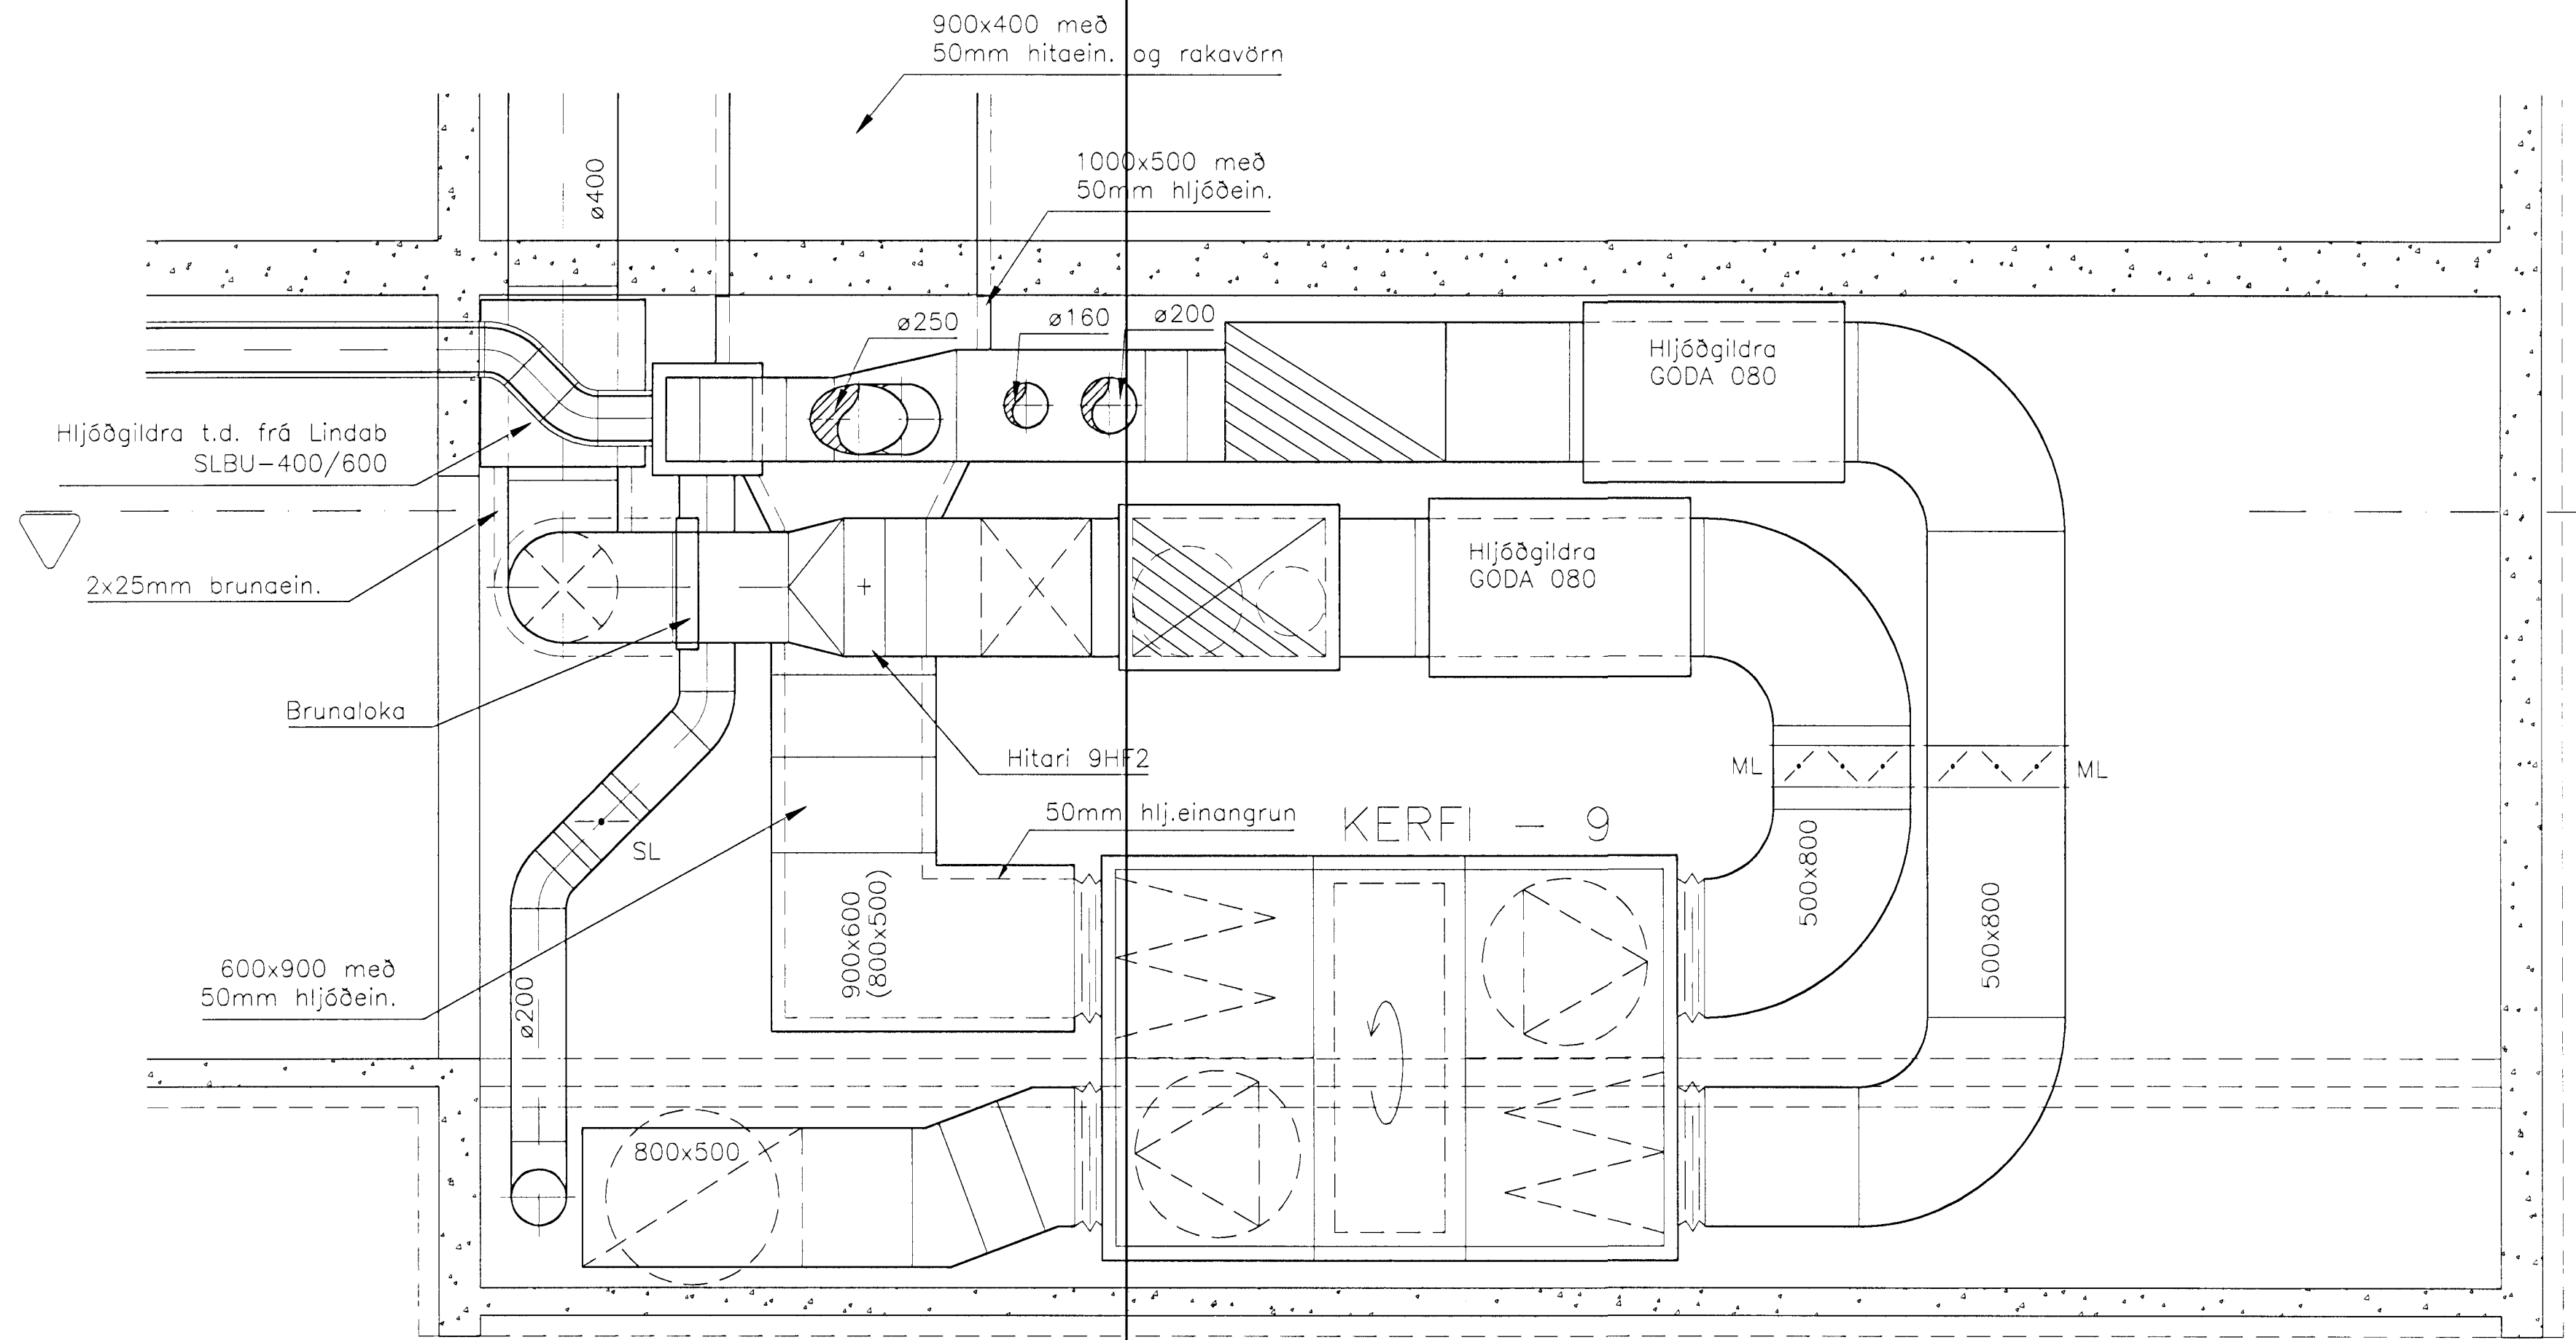

1 Snið  
02/06  
03 Mkv. 1: 20

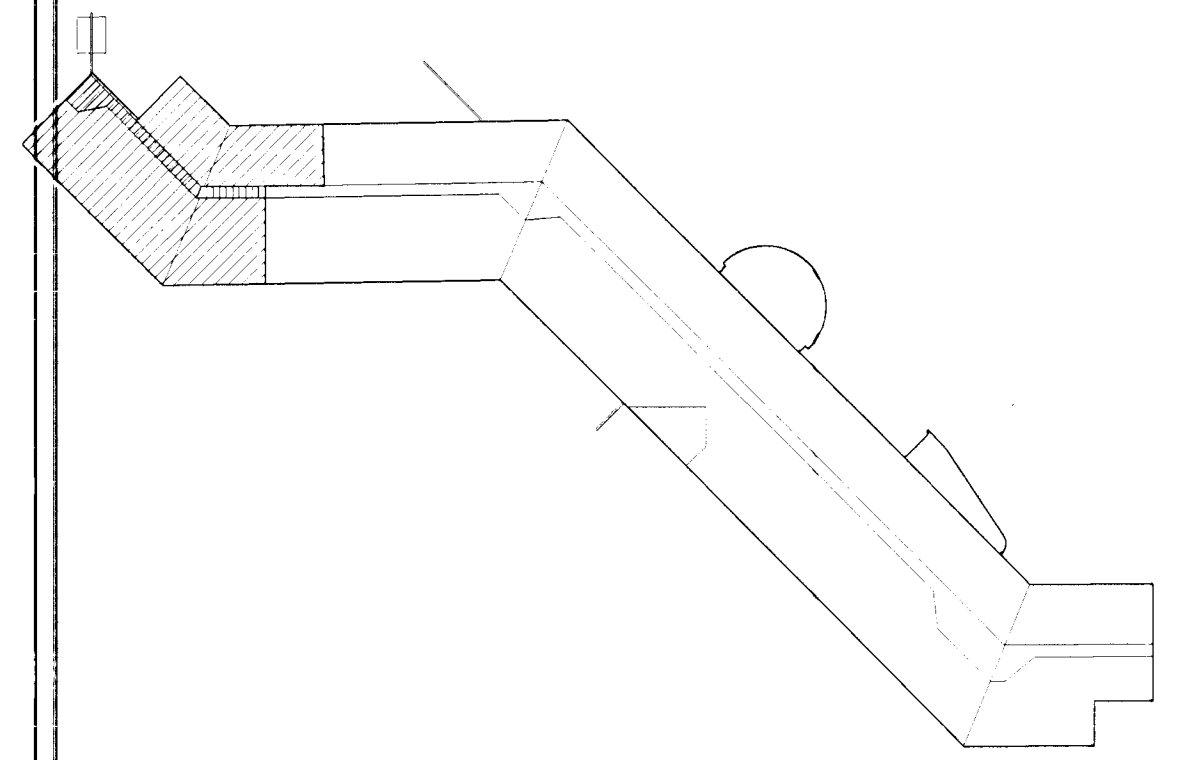

8. júlí 1999  
VINNUTEKNIÐ

		<b>LAGNATÆKNI</b>		0 0.5 1 Mkv. 1:20		<b>EINSETNING SETBERGSSKÓLA - 4. ÁFANGI</b>	
		HÖNNUNAR OG RÁÐGJAFARSTOFA				LOFTRÆSTIKERFI	
		HAMRABORG 12 200 KÓPAVOGUR				VIÐBYGGING TIL VESTURS	
		Sími: 564 5252 Fax: 564 5251		Samb: <i>Ólafur Dálm</i>		SNID 1 OG 6	
		Netfang: lf@lagnatak.is		Kennitala: 300421-2688		Kvarði: 1:20	
Nr. Dags. Breyting		Al				Höfundur: AS/FSK Dags: Maí 1999	
						Teymb: AS Bls: 11	
						Útg. nr. 191 1L.06	
						Síjal nr 191 Loftræsting helia 4-1	