

15

16

17

18

19

20

21

22


23

24



B
203

ÚTBODSMÖRK
FRAMKVÆMDARMÖRK
5. ÁFANGA

FRAMKVÆMDARMÖRK
5. ÁFANGA
ÚTBODSMÖRK

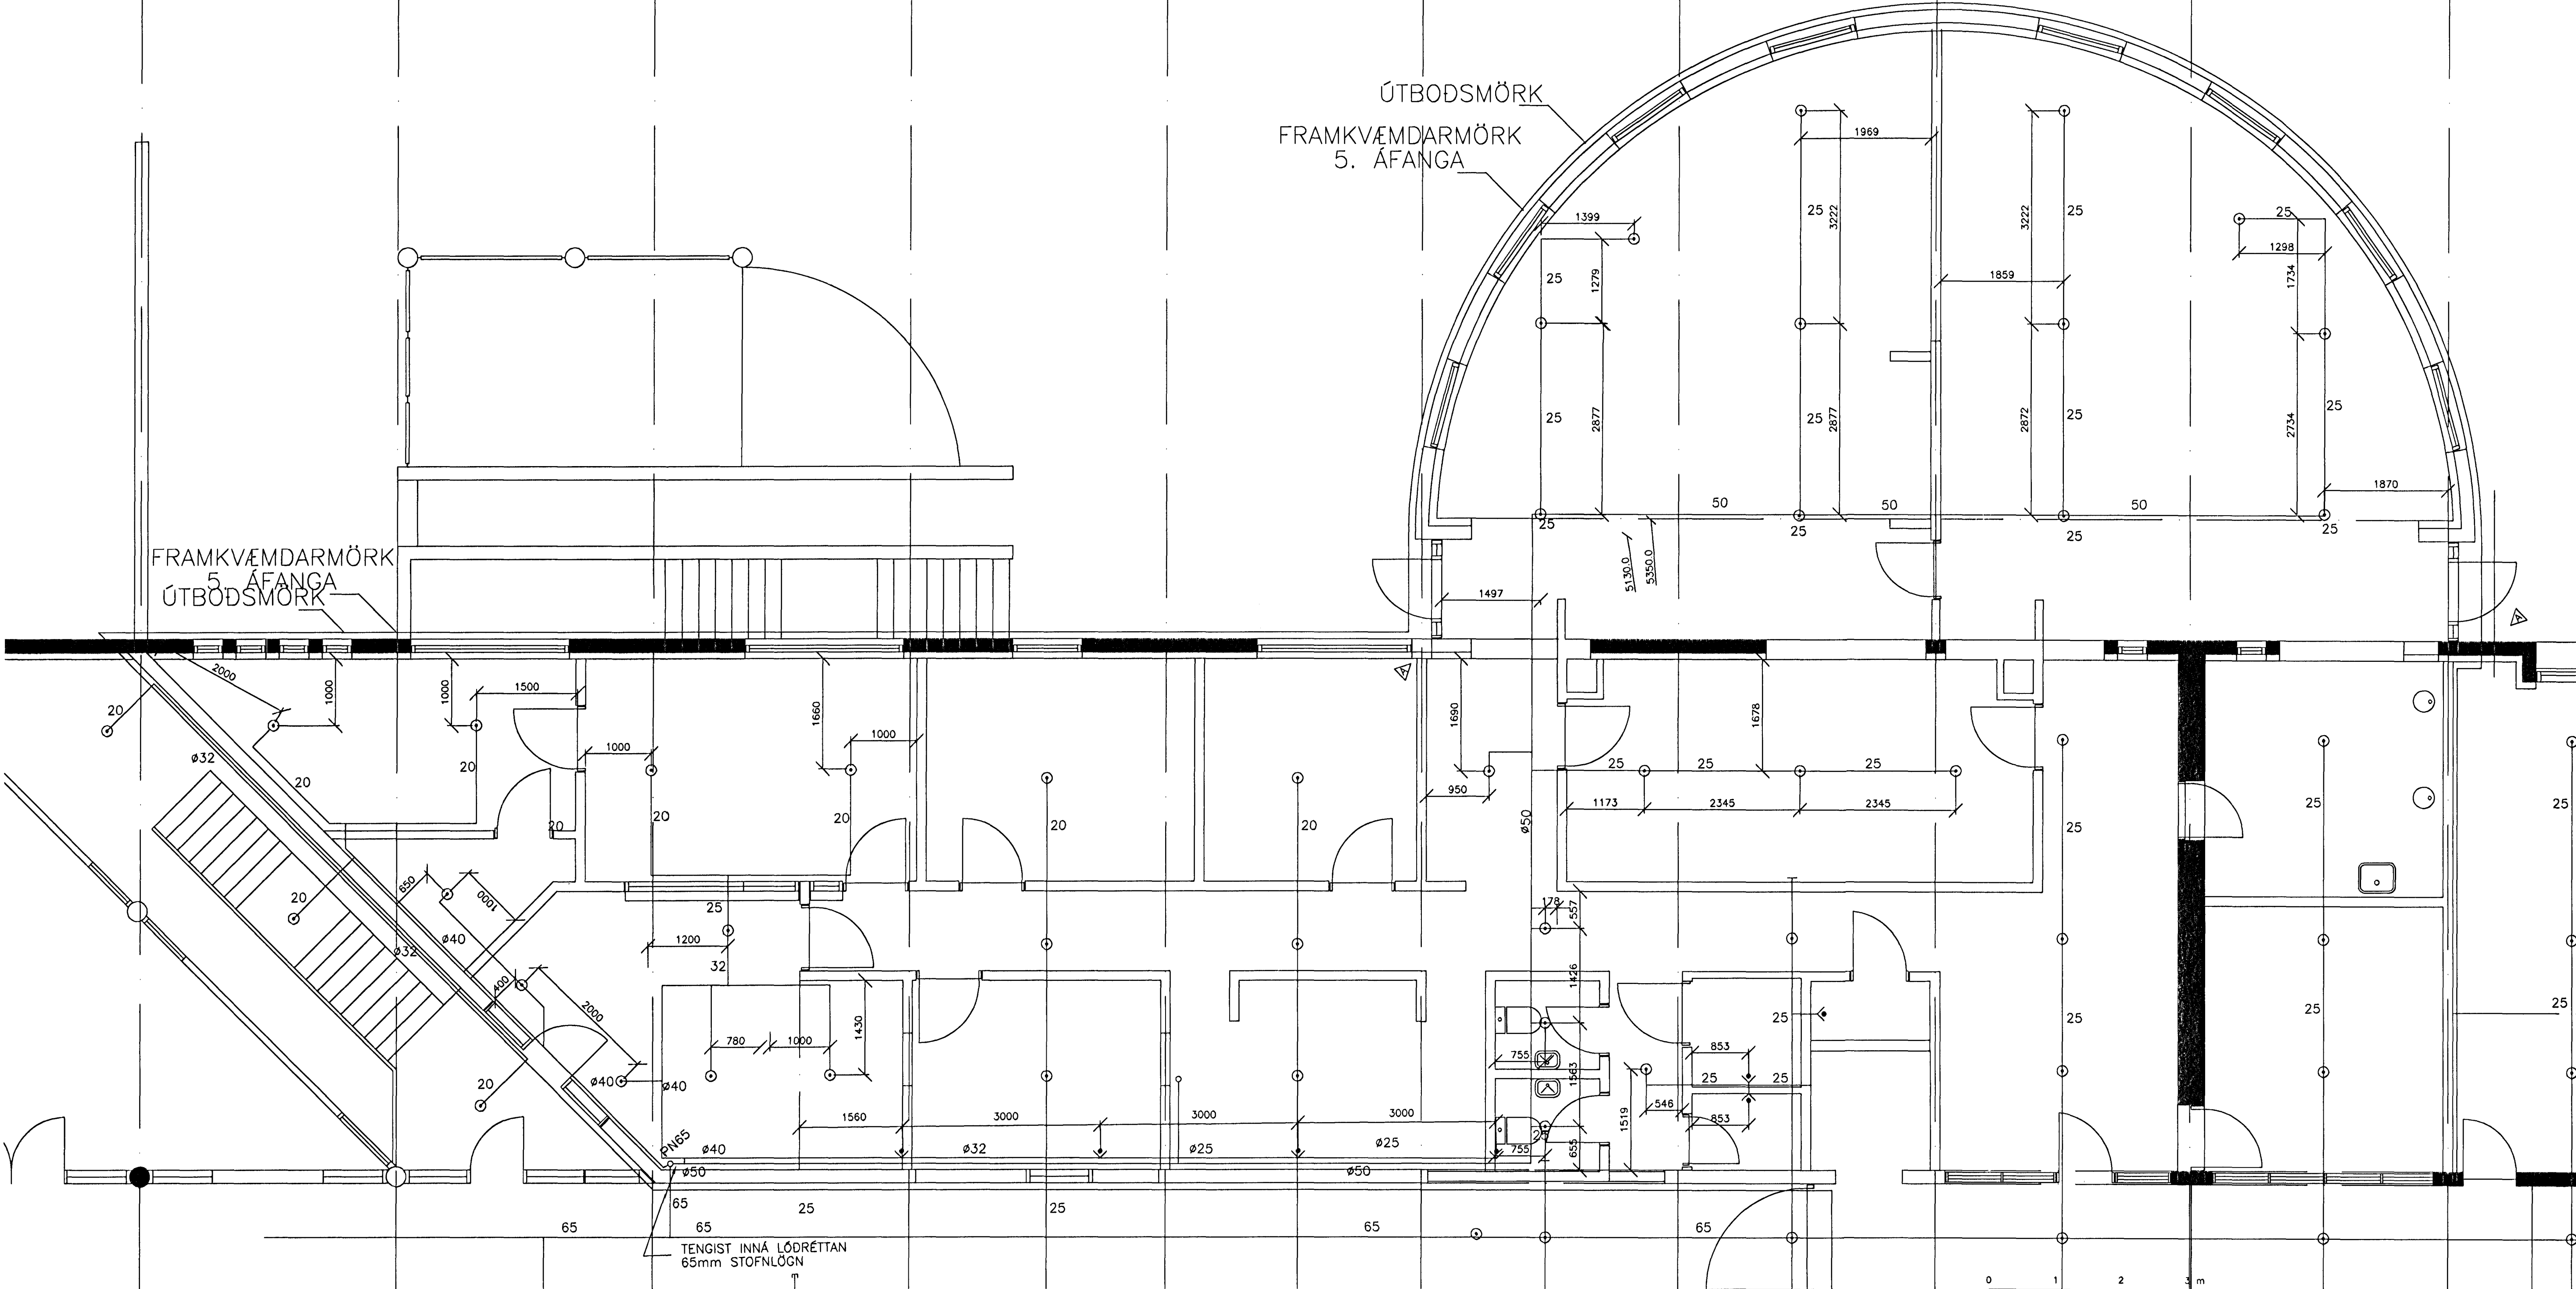

SKÝRINGAR:
 VID ENDAGREIN $\varnothing 25$ SKAL ÚDASTÆRD VERA 15MM K81
 VID ENDAGREIN $\varnothing 250$ SKAL ÚDASTÆRD VERA 10MM K57

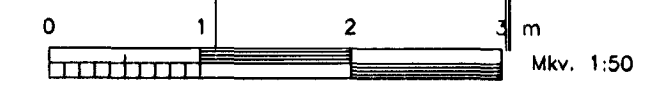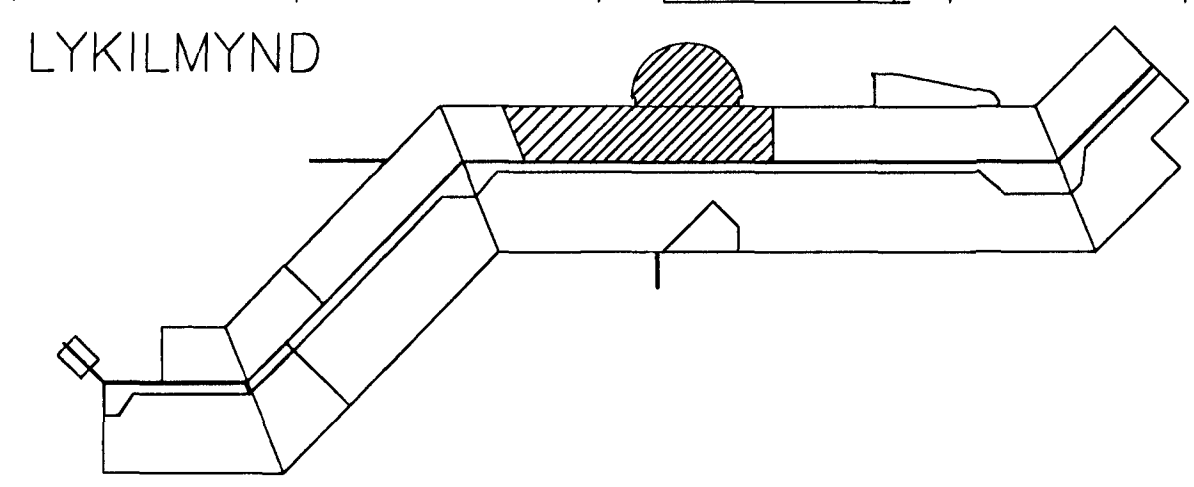

EINSETNING SETBERGSSKÓLA - 4. ÁFANGI

<p>VSB VERKFRÆÐISTOFA</p>	SETBERGSSKÓLI 4. ÁF. HLIÐARBERGI HAFNARFIRÐI	GRUNNMYND 2.HÆÐAR VATNSÚÐAKERFI NÝTT VID GAMALT
	B:20.07.00 HOLRÝMI/SKRIFSTOFUM A:20.06.00 MÁLSETN.STÚTA NÝ LÖGN	Hannað: SÁS Mkv: 1:50 Daga: 10.03.99

BÆJARHVALNI 20 220 HAFNARFJÖRDUR
 Sími 565-1340 FAX 565-1341
 Netfang: vsb@vsb.is, kt.710796-2899