


MÆLIKVARDI

0 1 2 3 4 5 6 7 8 9 10 M.

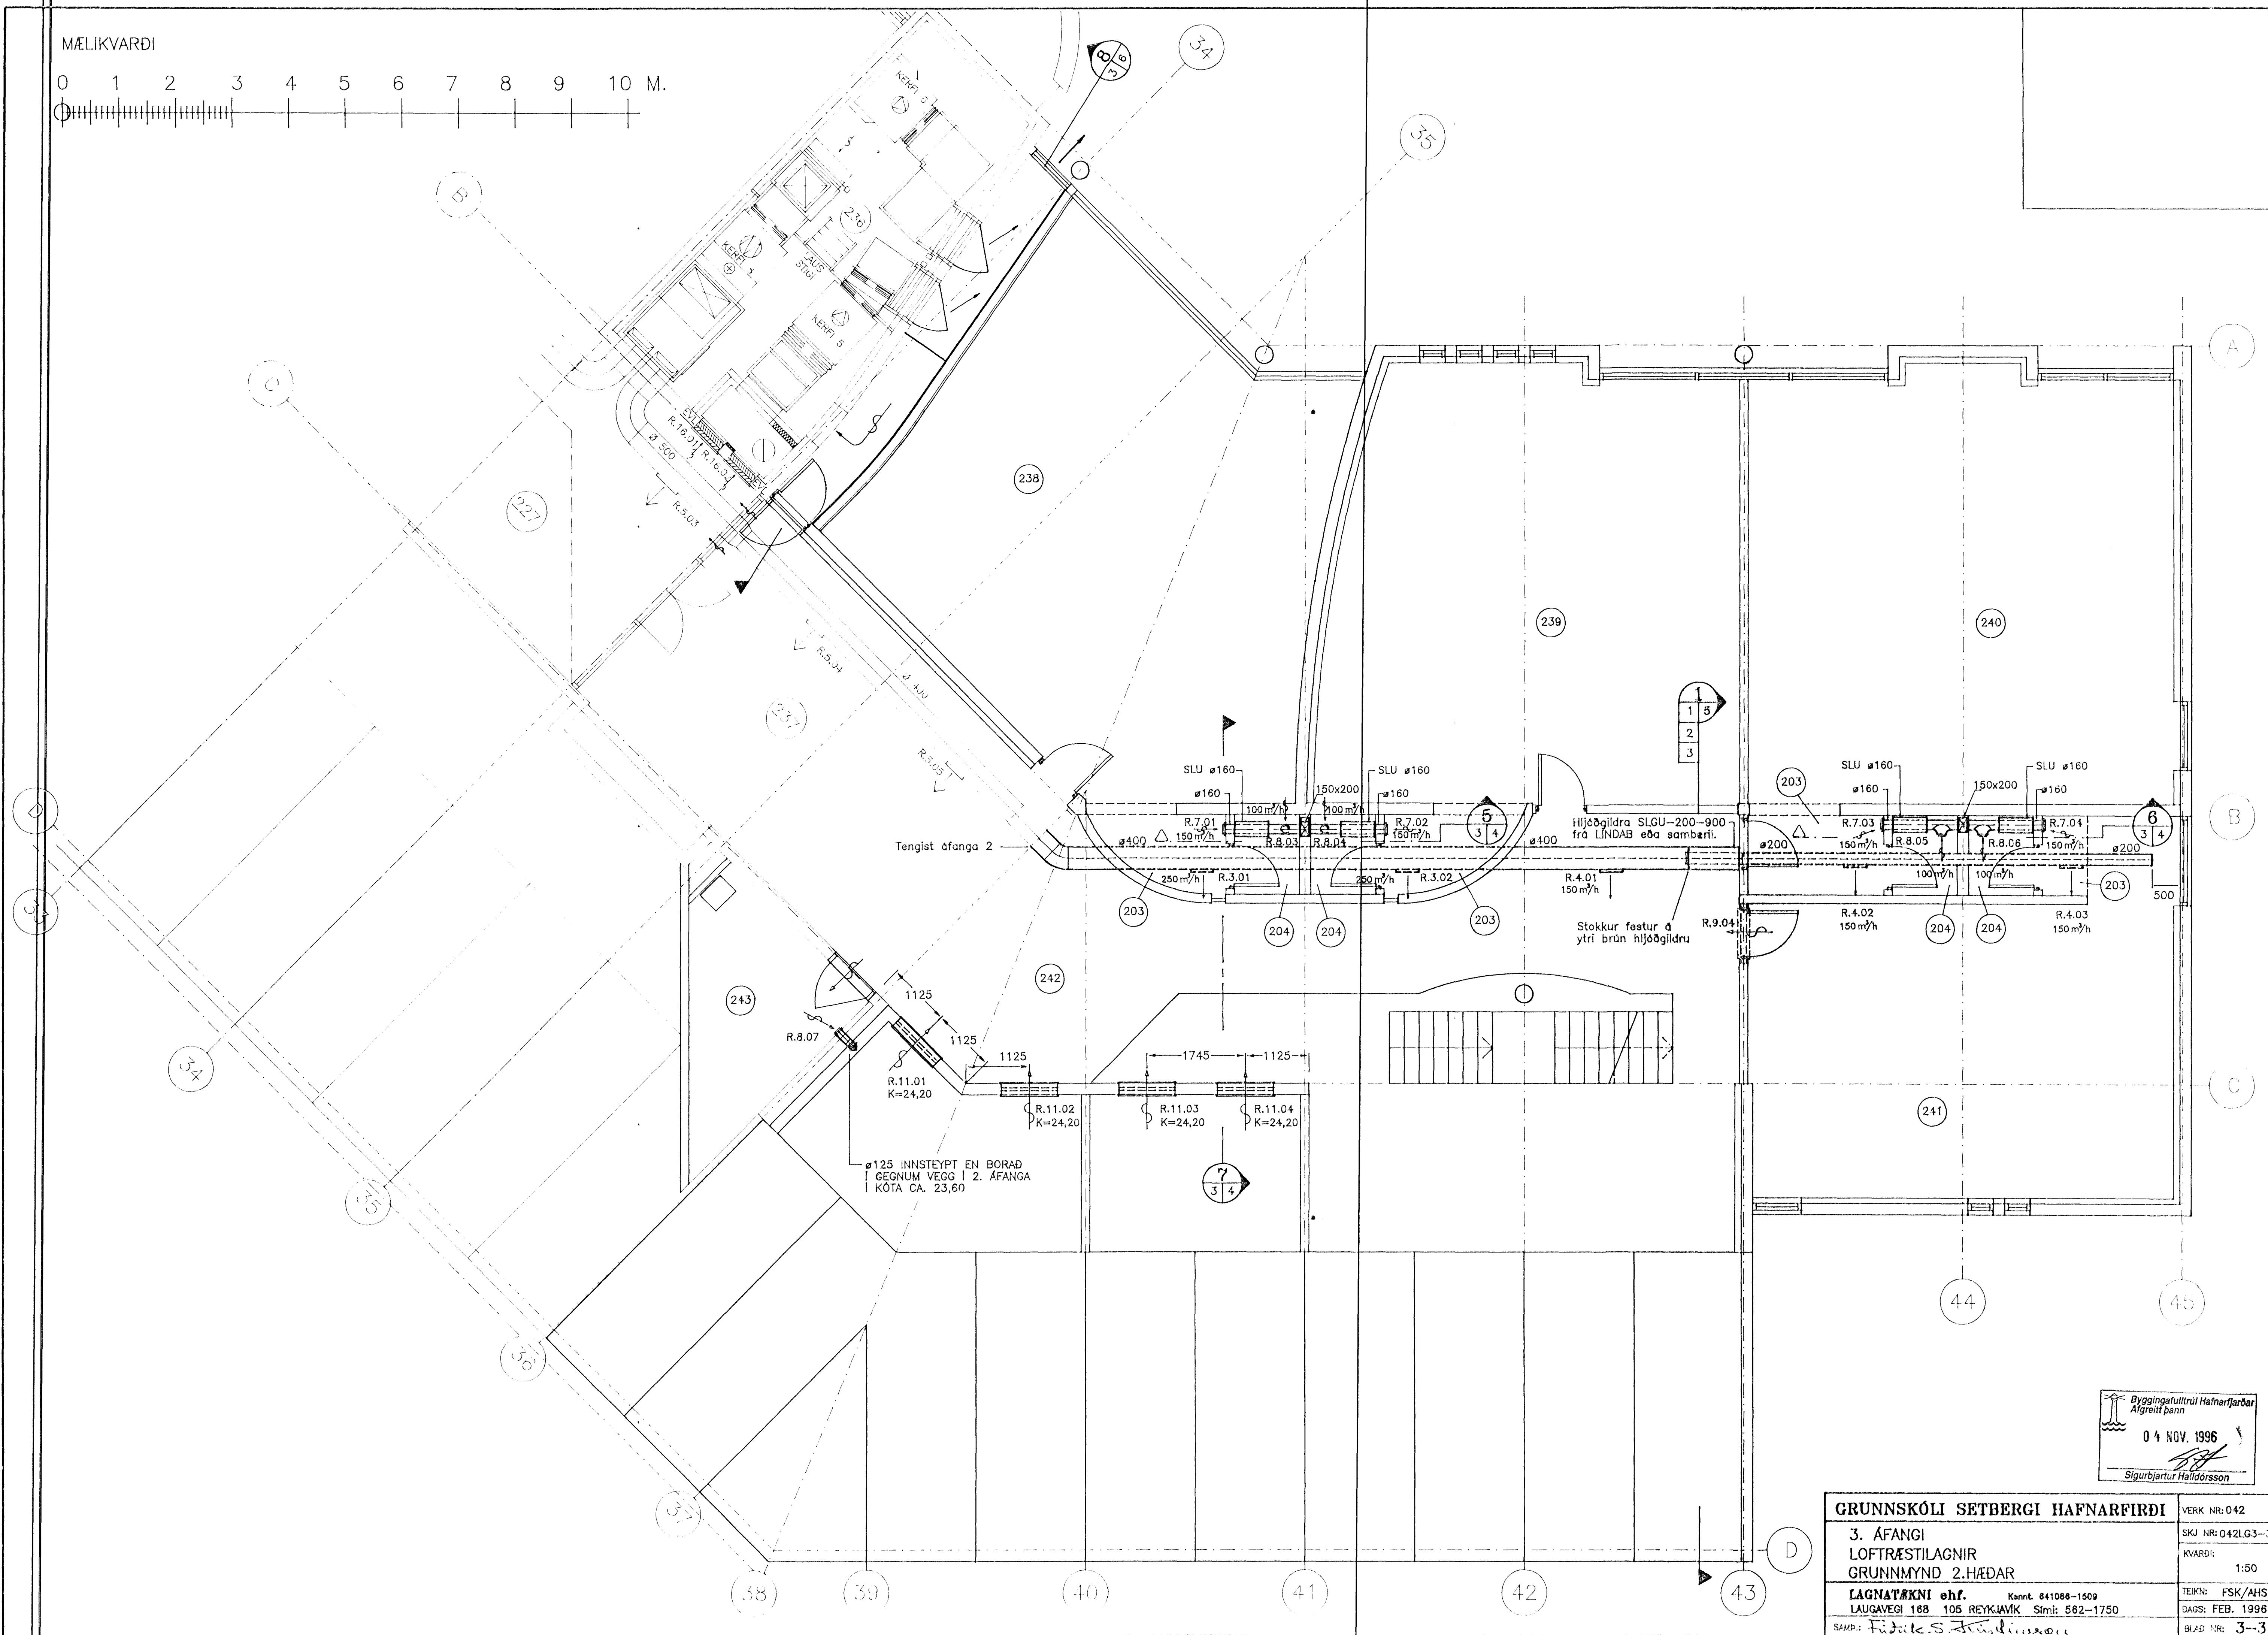

Byggingafultrúi Hafnarfjarðar
Algreitt þann
04 NOV. 1996
Sigurbjartur Halldórsson

GRUNNSKÓLI SETBERGI HAFNARFIRÐI	VERK NR: 042
3. ÁFANGI LOFTRÆSTILAGNIR GRUNNMYND 2.HÆÐAR	SKJ NR: 042LG3-3 KVARDI: 1:50
LAGNATÆKNI ehf. Kenni: 641086-1509	TEIKN: FSK/AHS
LAUGAVEGI 168 105 REYKJAVÍK Sími: 562-1750	DAGS: FEB. 1996
SAMP: Fiskerisráðgjafi	BLAÐ NR: 3-3